
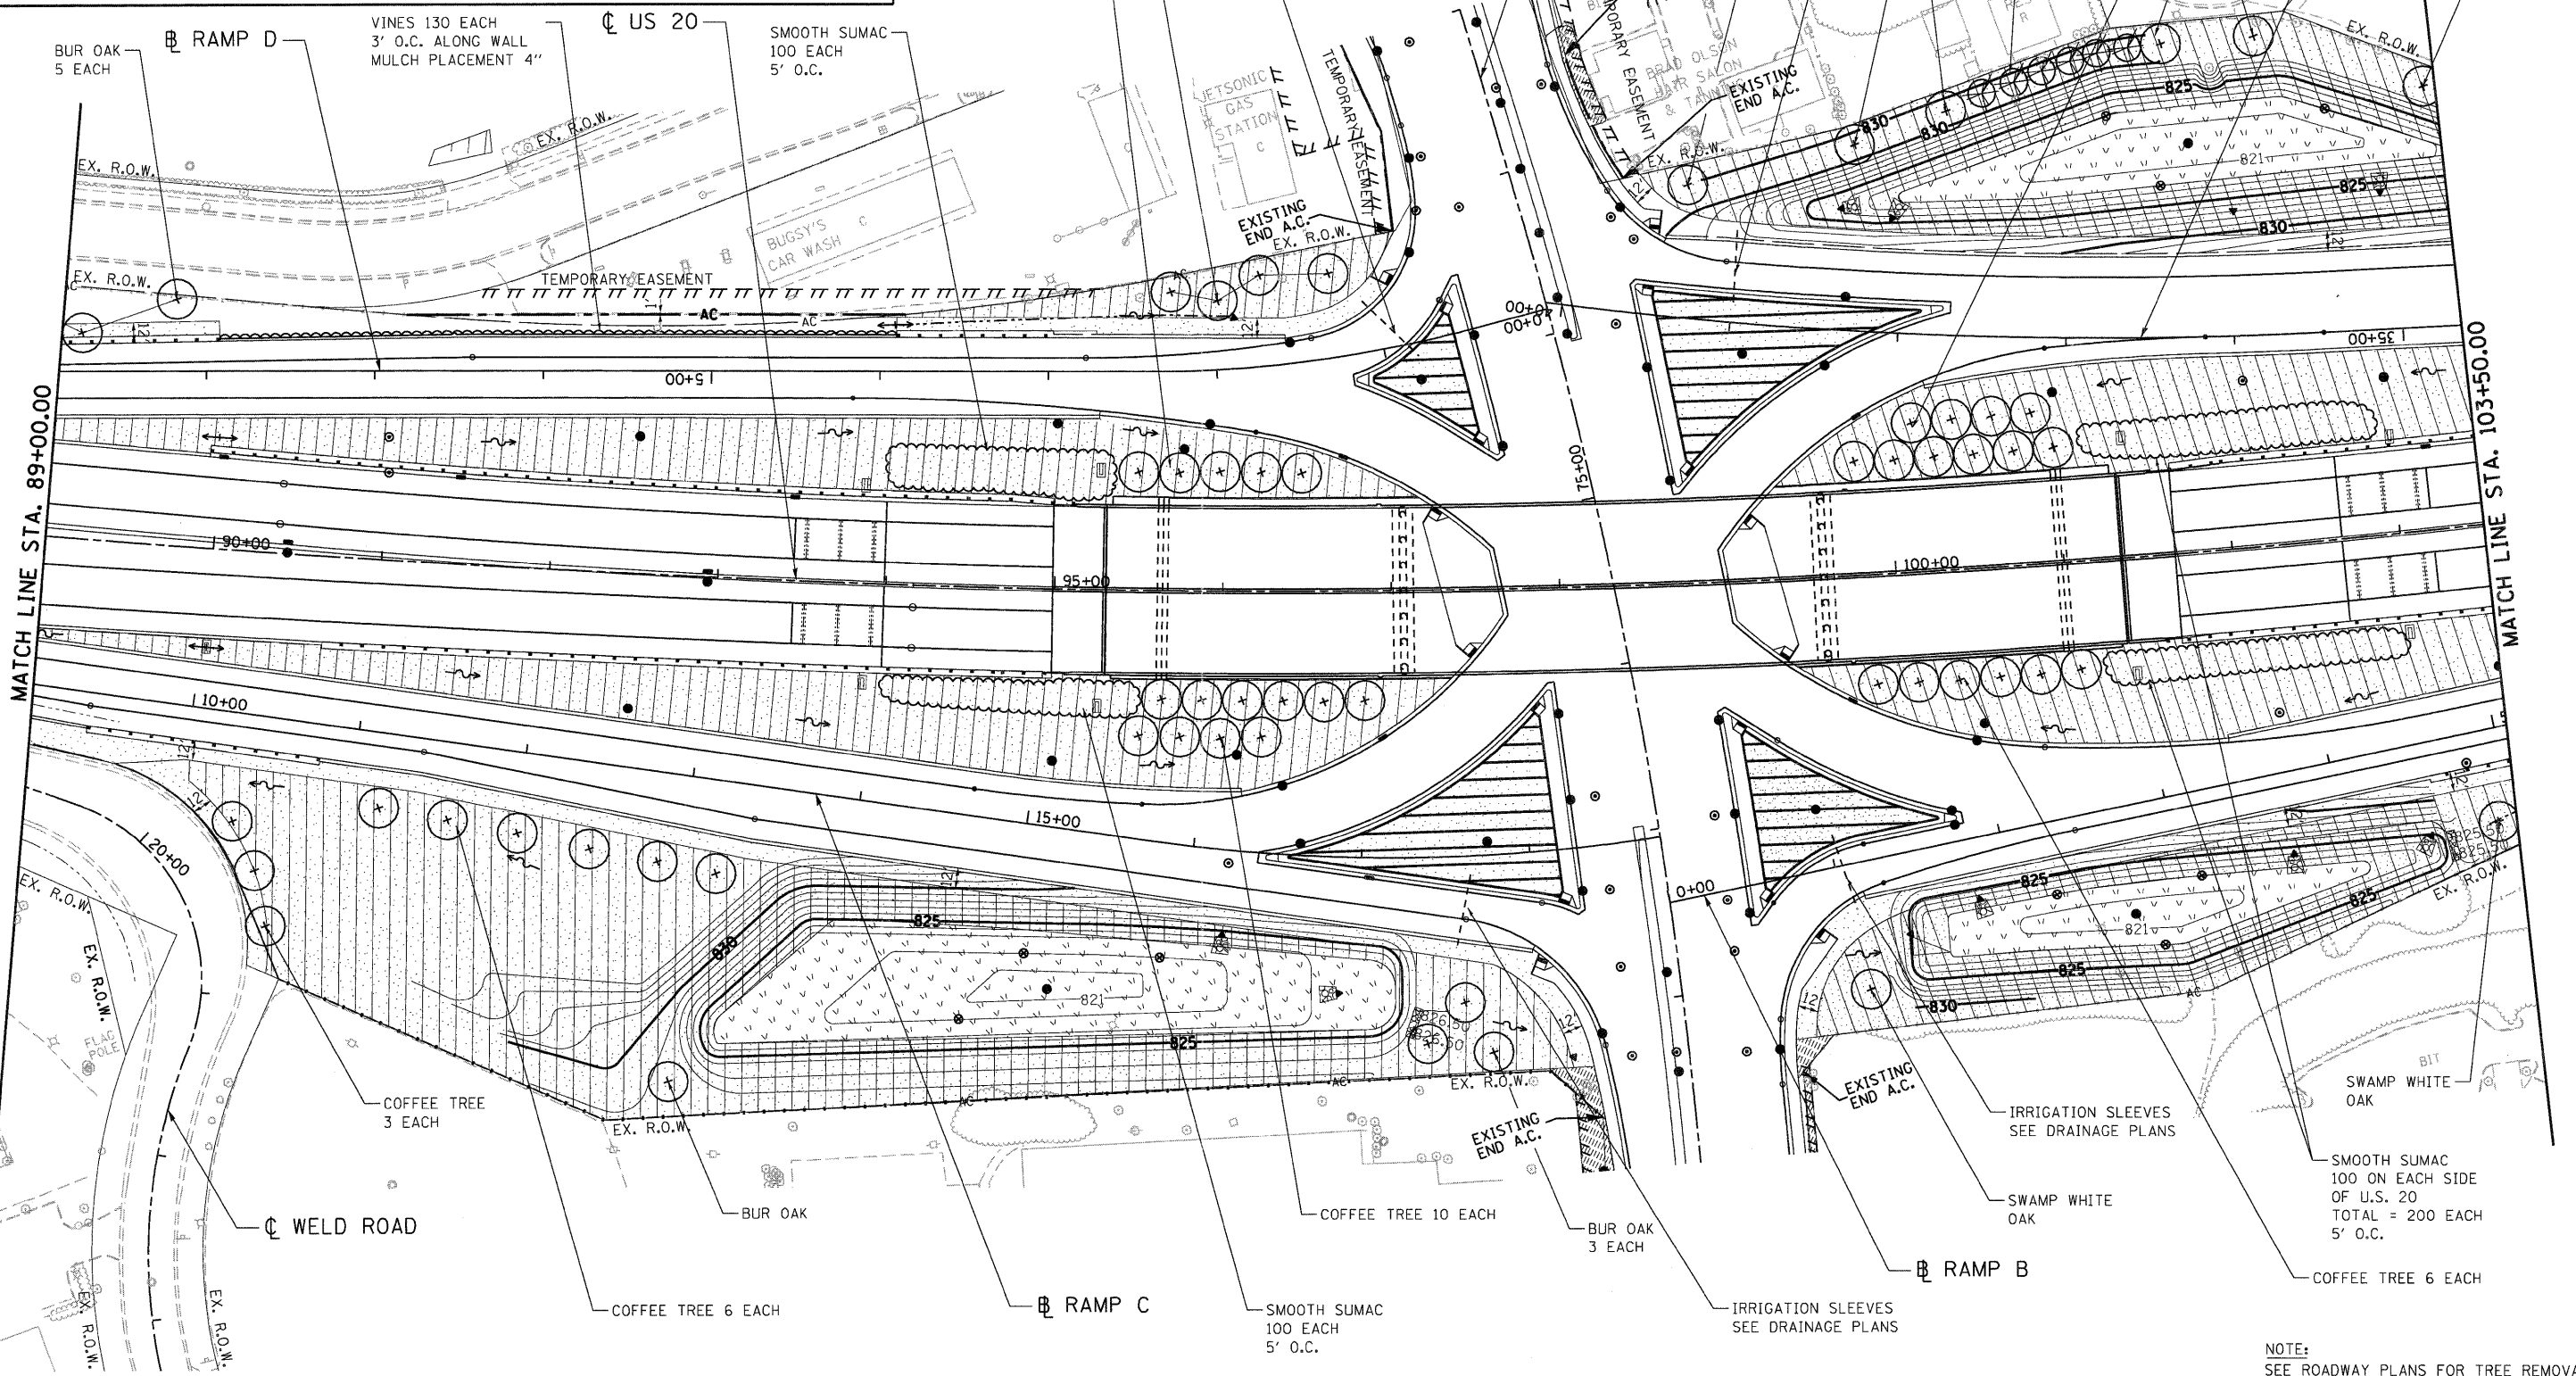


LANDSCAPE LEGEND-TURF

- TOPSOIL FURNISH AND PLACE, 6" SODDING, SALT TOLERANT
- SEEDING, CLASS 4 WITH COMPOST FURNISH AND PLACE, 2" PLUS TOPSOIL FURNISH AND PLACE, 4" AND EROSION CONTROL BLANKET
- TOPSOIL FURNISH AND PLACE, 6" SEEDING CLASS 2A WITH EROSION CONTROL BLANKET
- SEEDING, CLASS 4B MODIFIED WITH COMPOST FURNISH AND PLACE, 2" PLUS TOPSOIL FURNISH AND PLACE, 4" AND MULCH, METHOD 2
- SEEDING, CLASS 2A WITH COMPOST FURNISH AND PLACE, 2" PLUS TOPSOIL FURNISH AND PLACE, 10" AND MULCH METHOD 2
- IRRIGATION SLEEVES

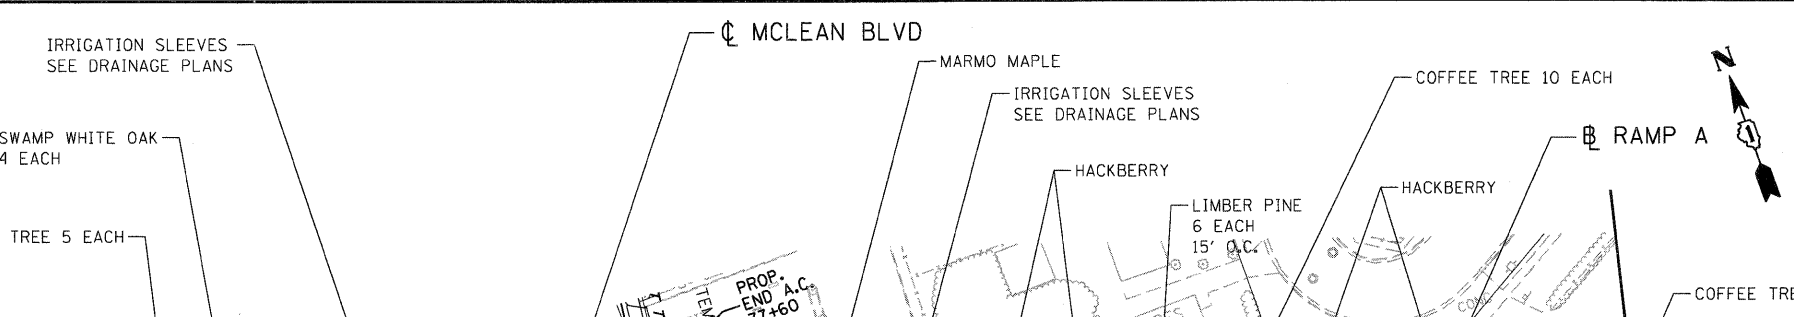

.\\1066H45-BORDER-DWG.DWG, .\\1066H45-LEGEND.DWG, .\\1066H45-TOPOF.DWG, .\\1066H45-DESIGN.DWG, .\\1066H45-DRAIN.PLOT.DWG
NOTE:
SEE ROADWAY PLANS FOR TREE REMOVAL AND TREE PRESERVATION DETAILS.

FILE NAME = #FILEL#	USER NAME = #USER#	DESIGNED - DRAWN - JFS	REVISED - REVISED -	STATE OF ILLINOIS DEPARTMENT OF TRANSPORTATION FAP ROUTE 345 / US ROUTE 20	LANDSCAPING PLANS U.S. ROUTE 20	F.A.P RTE. 345	SECTION 8R-R	COUNTY KANE	TOTAL SHEETS 794	SHEET NO. 379	
PLOT SCALE = #SCALE# PLOT DATE = #DATE#				DATE - 12/16/11				CONTRACT NO. 60H45			
SCALE: 1"=50'		SHEET NO. OF		STA. 89+00.00 TO STA. 103+50.00		FED. ROAD DIST. NO. [ILLINOIS] FED. AID PROJECT					

