




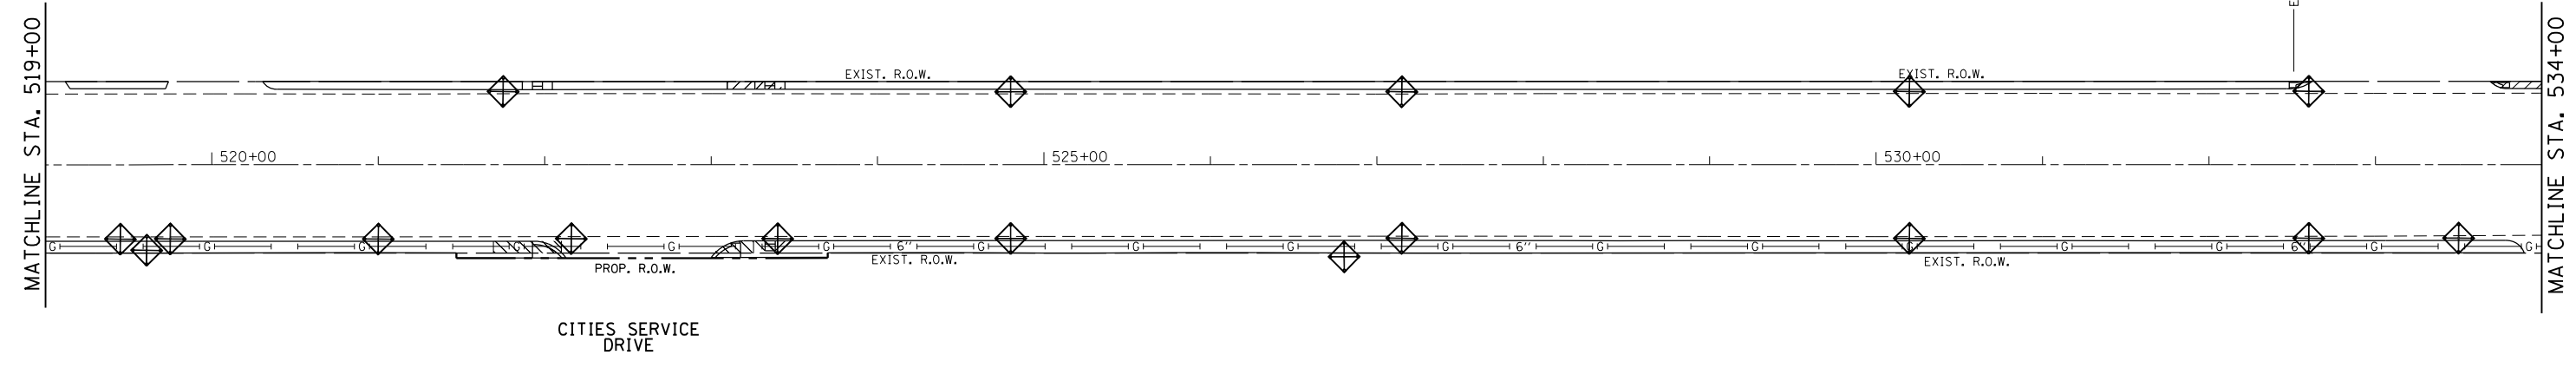
TOPSOIL FURNISH AND PLACE,  
4" SODDING, SALT TOLERANT  
NITROGEN FERTILIZER NUTRIENT  
PHOSPHORUS FERTILIZER NUTRIENT  
POTASSIUM FERTILIZER NUTRIENT

**BEGIN PROJECT  
STA. 506 + 80**

**EROSION CONTROL LEGEND:**

-  PERIMETER EROSION BARRIER
-  INLET FILTERS
-  TOPSOIL FURNISH AND PLACE, 4" SODDING, SALT TOLERANT  
NITROGEN FERTILIZER NUTRIENT  
PHOSPHORUS FERTILIZER NUTRIENT  
POTASSIUM FERTILIZER NUTRIENT

IL. RTE. 50 (CICERO AVENUE)



CITIES SERVICE DRIVE

FILE NAME = P111109-shr-eros.dgn	USER NAME = rothenbergmp	DESIGNED -	REVISED -
		DRAWN -	REVISED -
	PLOT SCALE = 100.0000' / in.	CHECKED -	REVISED -
	PLOT DATE = 2/3/2012	DATE -	REVISED -

**STATE OF ILLINOIS  
DEPARTMENT OF TRANSPORTATION**

**EROSION CONTROL PLAN  
IL. ROUTE 50 (CICERO AVE.) (35TH STREET TO PERSHING ROAD)**

SCALE: 1" = 50'      SHEET NO.    OF    SHEETS    STA. 500+00.00 TO STA. 530+00.00

F.A.P. RTE.	SECTION	COUNTY	TOTAL SHEETS	SHEET NO.
350	2010-050-1	COOK	44	11
CONTRACT NO. 60L26				
ILLINOIS FED. AID PROJECT				