
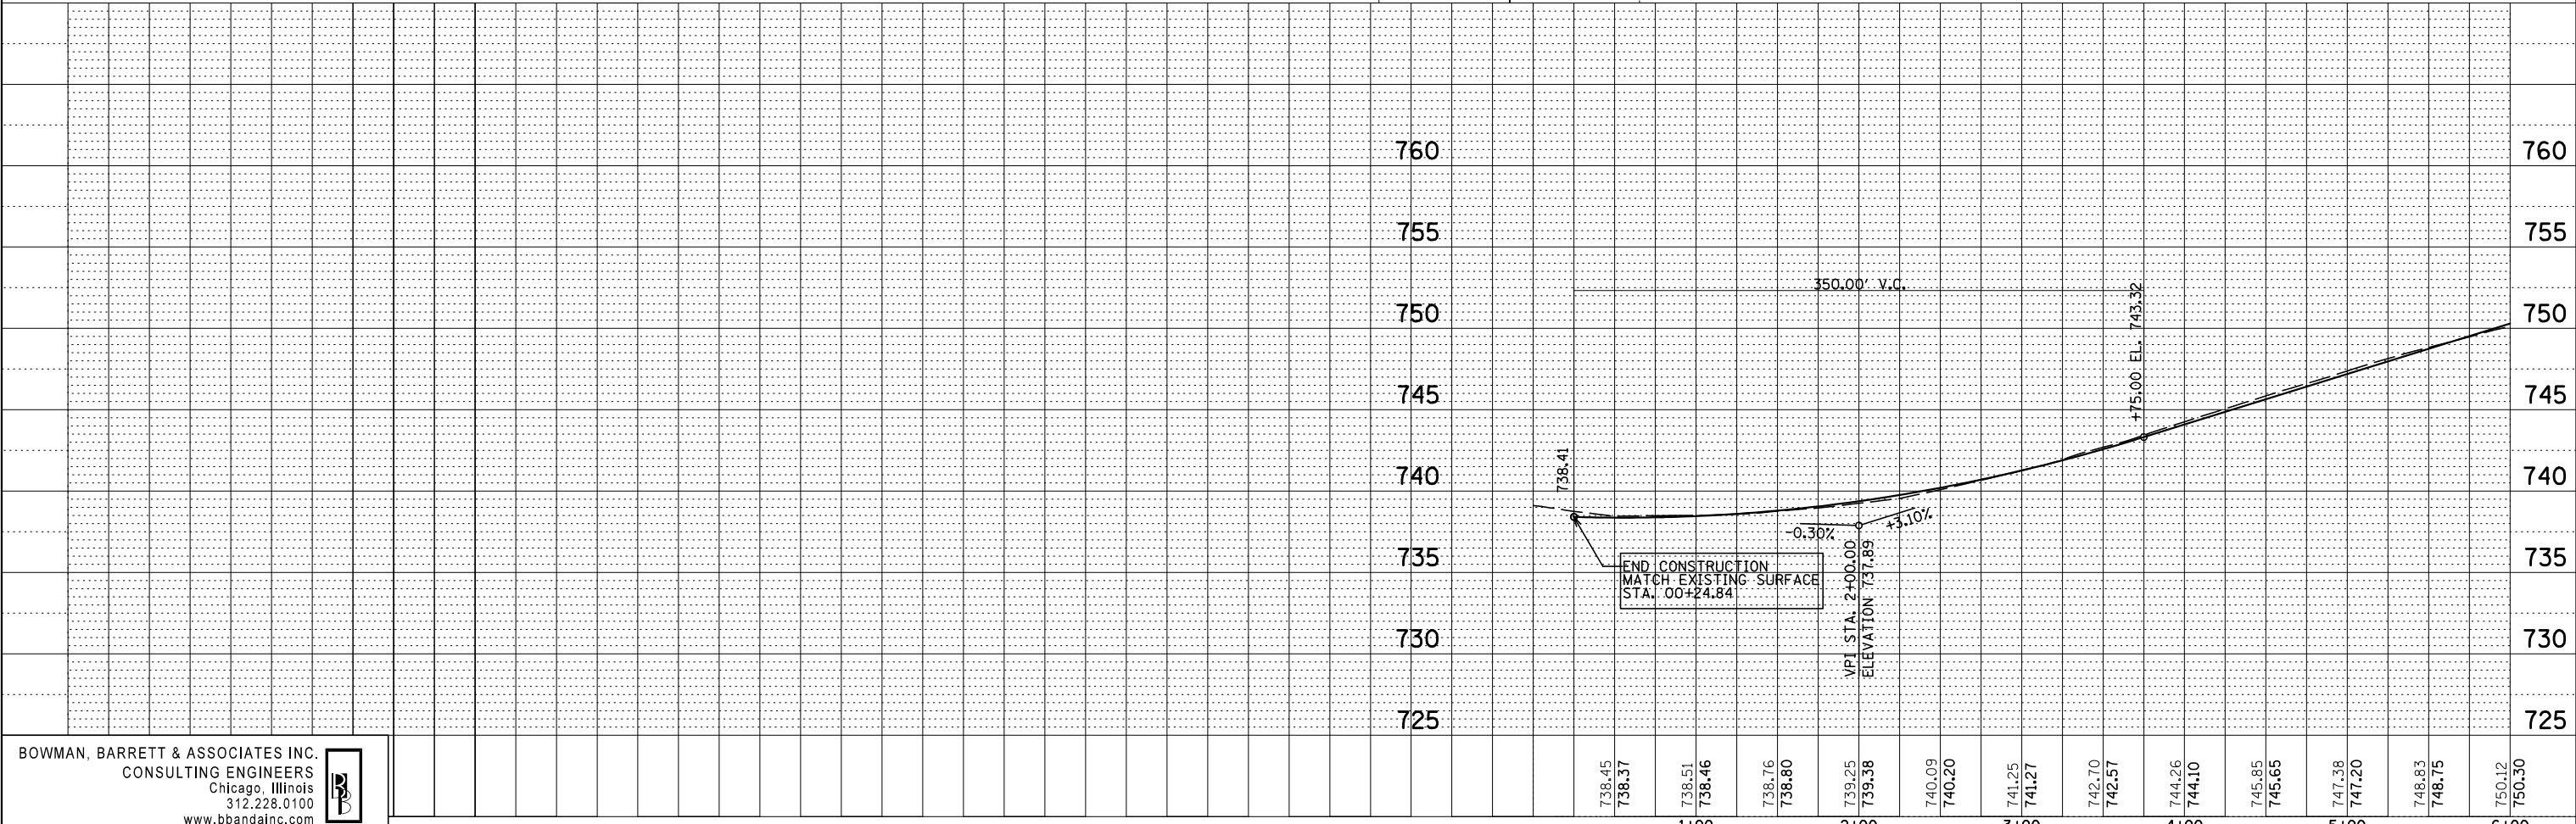


PLAN	SURVEYED	DATE
	PLOTTED	BY
	ALIGNED	
	CHECKED	
	FILED	
	NO.	

PROFILE	SURVEYED	DATE
	PLOTTED	BY
	GRADES	
	CHECKED	
	STRUCTURE	
	NOTATIONS	
	CHPND	
	NO.	

LEGEND

- ① PORTLAND CEMENT CONCRETE PAVEMENT, 12" (JOINTED)
 - ② PORTLAND CEMENT CONCRETE PAVEMENT, 11" (JOINTED)
 - ③ PORTLAND CEMENT CONCRETE SHOULDERS, 11"
 - ④ PORTLAND CEMENT CONCRETE SHOULDERS, 12"
 - ⑤ HOT-MIX ASPHALT PAVEMENT (FULL DEPTH), 9"
 - ⑥ AGGREGATE SHOULDERS, TYPE B 6"
 - ⑦ COMBINATION CONCRETE CURB & GUTTER, TYPE B-6.24
 - ⑧ COMBINATION CONCRETE CURB & GUTTER, TYPE B-6.12
 - ⑨ P.C.C. DRIVEWAY PAVEMENT, 8"
 - ⑩ STAMPED COLORED P.C.C. MEDIAN SURFACE 13 INCH (SPECIAL)
 - ⑪ CONCRETE MEDIAN, TYPE SM (SPECIAL)
 - ⑫ STAMPED COLORED P.C.C. MEDIAN SURFACE 6 INCH (SPECIAL)
 - ⑬ HOT MIX ASPHALT SURFACE COURSE MIX "D", N50 (3")
 - ⑭ CHAIN LINK FENCE, 4'
 - ⑮ HMA STABILIZATION 6" AT STEEL PLATE BEAM GUARD RAIL
 - ⑯ HOT MIX ASPHALT BASE COURSE, 6"
 - ⑰ HOT MIX ASPHALT SURFACE COURSE, MIX "D", N50, (3")
 - ⑱ STEEL PLATE BEAM GUARDRAIL, TYPE A, 6' POSTS
 - ⑲ TRAFFIC BARRIER TERMINAL, TYPE 1 (SPECIAL) TANGENT
 - ⑳ TRAFFIC BARRIER TERMINAL, TYPE 2
 - ㉑ TRAFFIC BARRIER TERMINAL, TYPE 5
 - ㉒ TRAFFIC BARRIER TERMINAL, TYPE 6
 - ㉓ CONCRETE CURB, TYPE B
 - ㉔ PORTLAND CEMENT CONCRETE SIDEWALK 5 INCH
- ▨ DETECTABLE WARNINGS

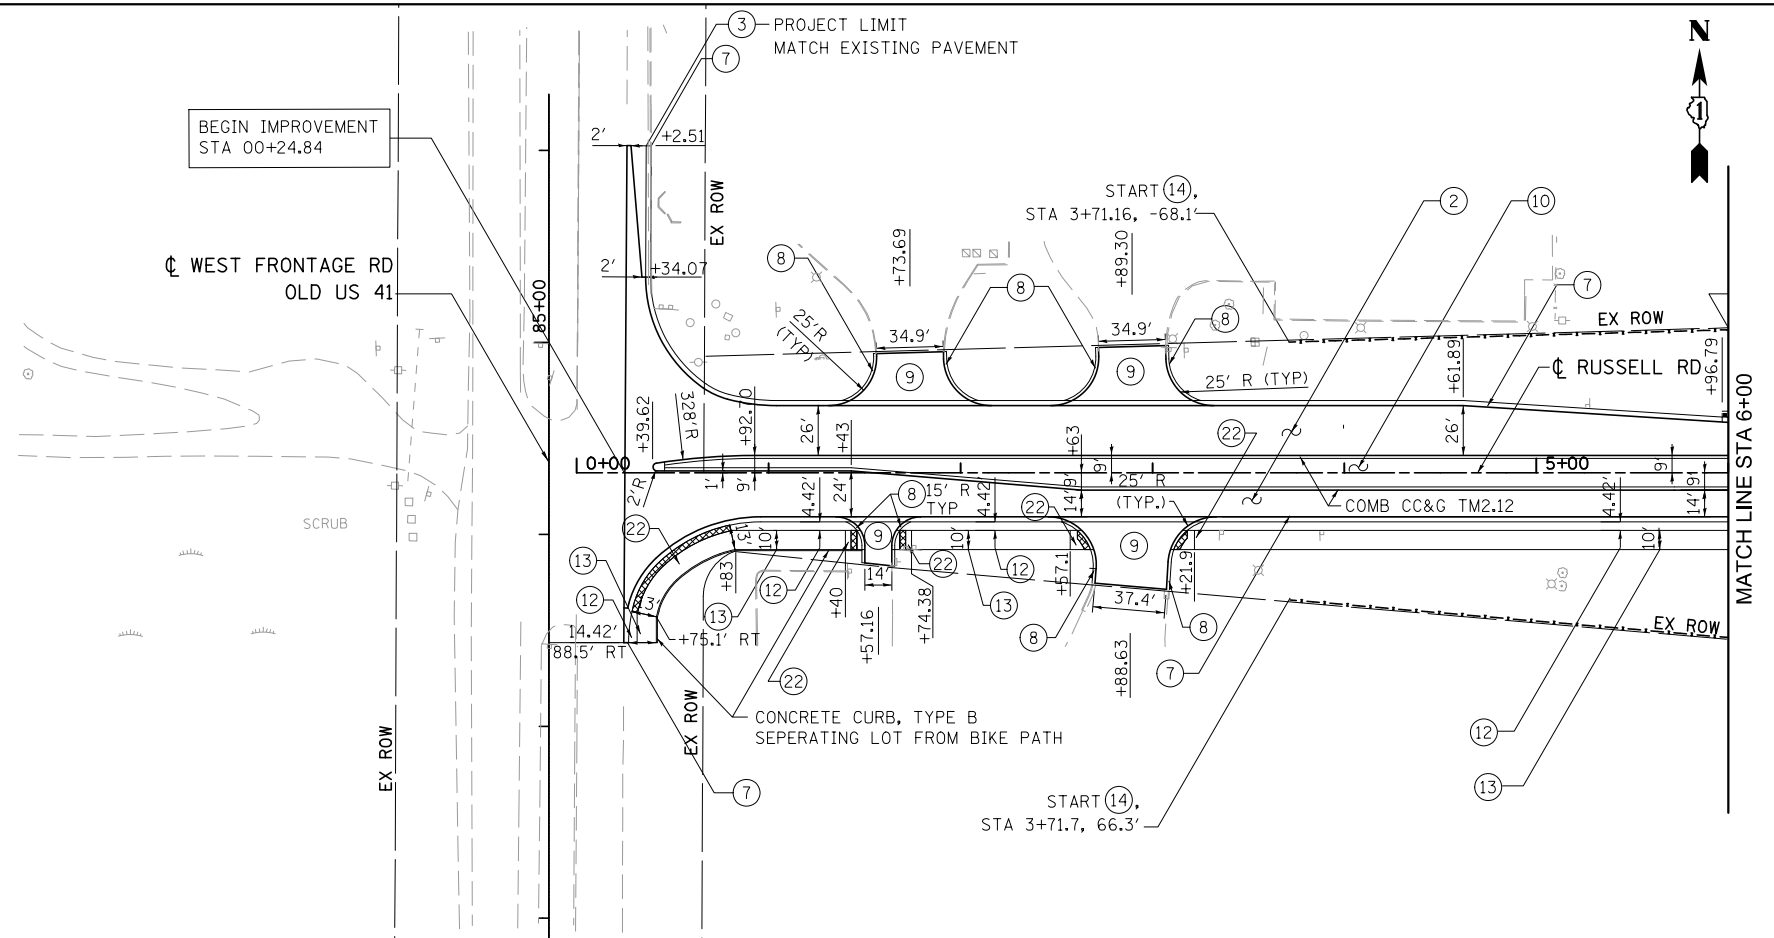

BOWMAN, BARRETT & ASSOCIATES INC.
CONSULTING ENGINEERS
Chicago, Illinois
312.228.0100
www.bbandainc.com

FILE NAME = *FILES*	USER NAME = default	DESIGNED - JDC	REVISED -
		DRAWN - JDC	REVISED -
		CHECKED - RGR	REVISED -
		DATE - 03/09/2012	REVISED -

**STATE OF ILLINOIS
DEPARTMENT OF TRANSPORTATION**

PROPOSED RUSSELL ROAD PLAN AND PROFILE
SCALE: 1"=50' SHEET NO. 1 OF 7 SHEETS STA. 0+24.84 TO STA. 6+00.00

F.A. RTF.	SECTION	COUNTY	TOTAL SHEETS	SHEET NO.
94	49-1(HB & HB-1)R	LAKE	225	17
CONTRACT NO. 60L76				
ILLINOIS FED. AID PROJECT				

S:\1101\05_CADD\60L76_Russell1_Roadway\60L76_Sheets\01B00_76-shr-pla-bor-prf01.dgn