
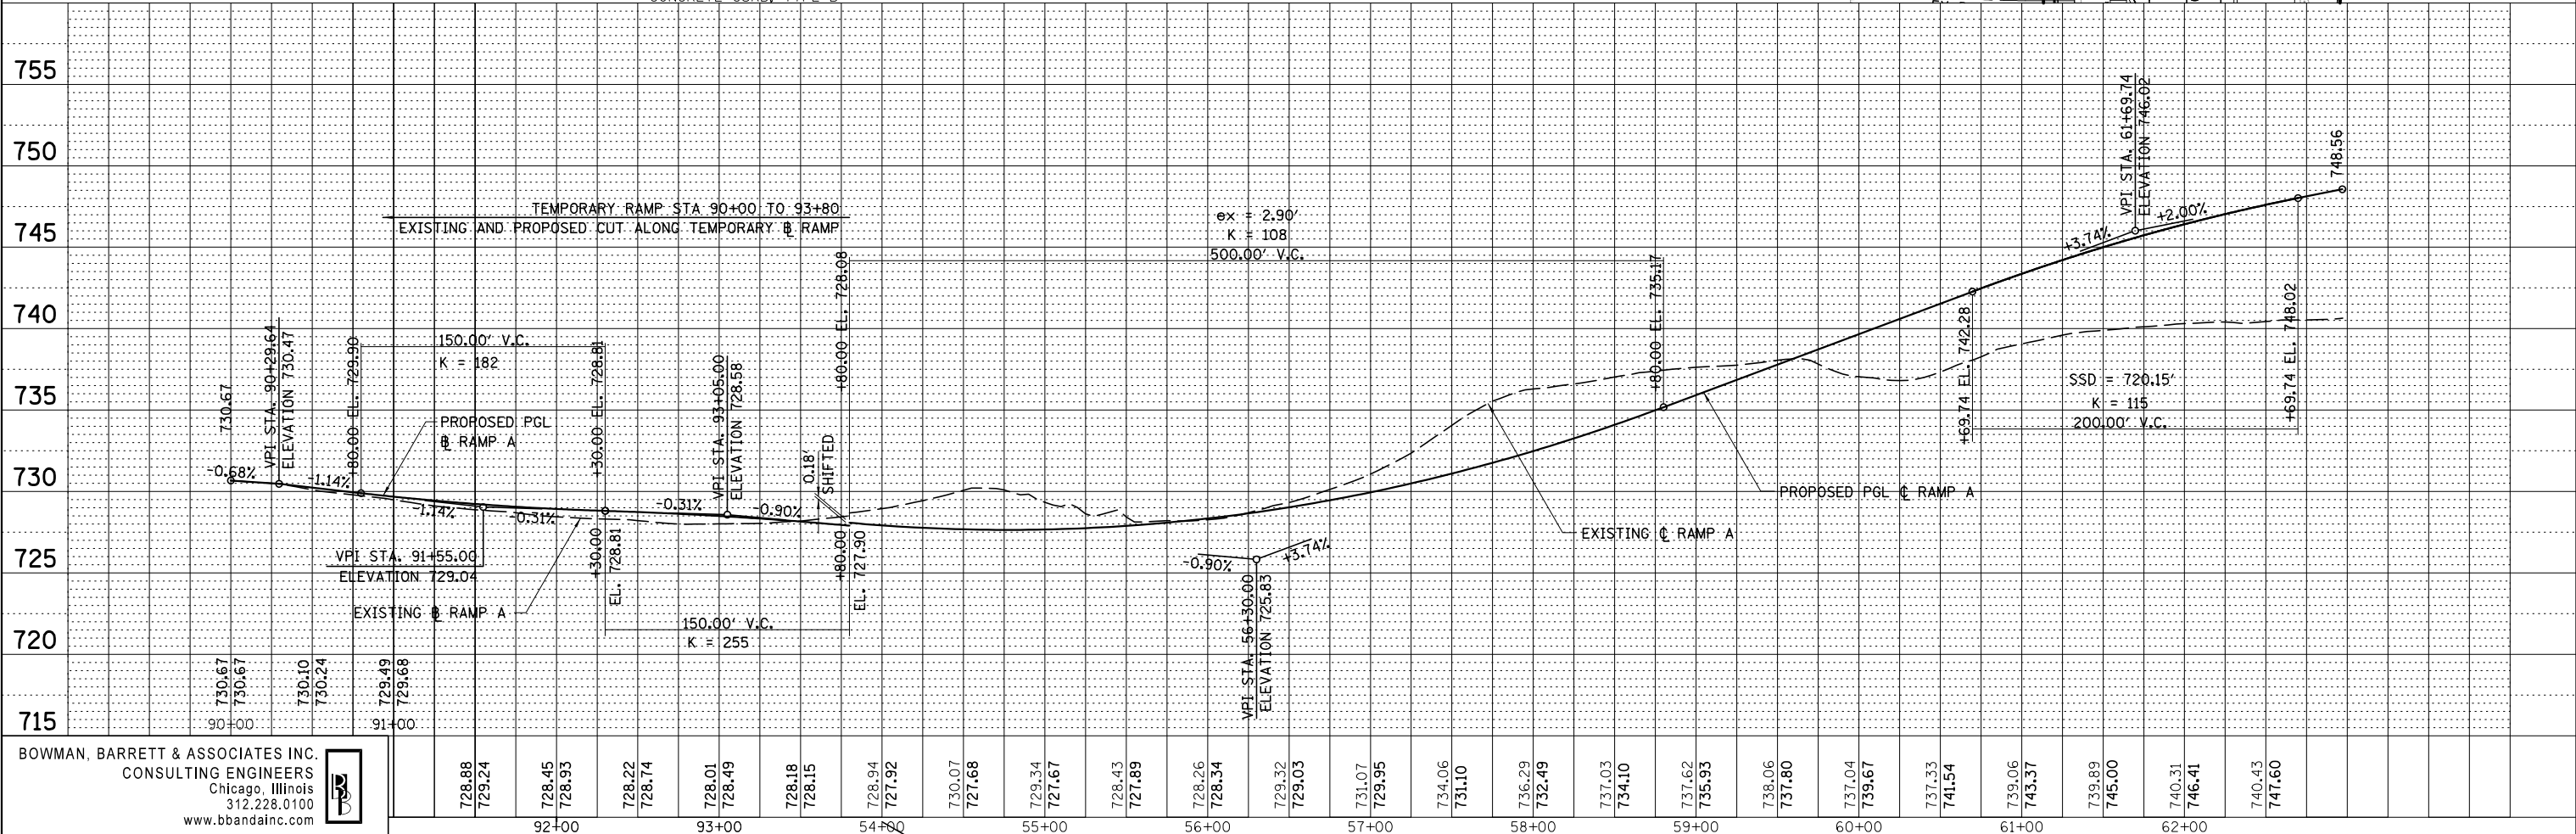


PLAN	SURVEYED	DATE
	PLOTTED	
	ALIGNED	
	CHECKED	
	DESIGNED	
	NO. 1	

PROFILE	SURVEYED	DATE
	PLOTTED	
	GRADES CHECKED	
	STRUCTURE NOTATIONS CHECKED	
	NO. 1	

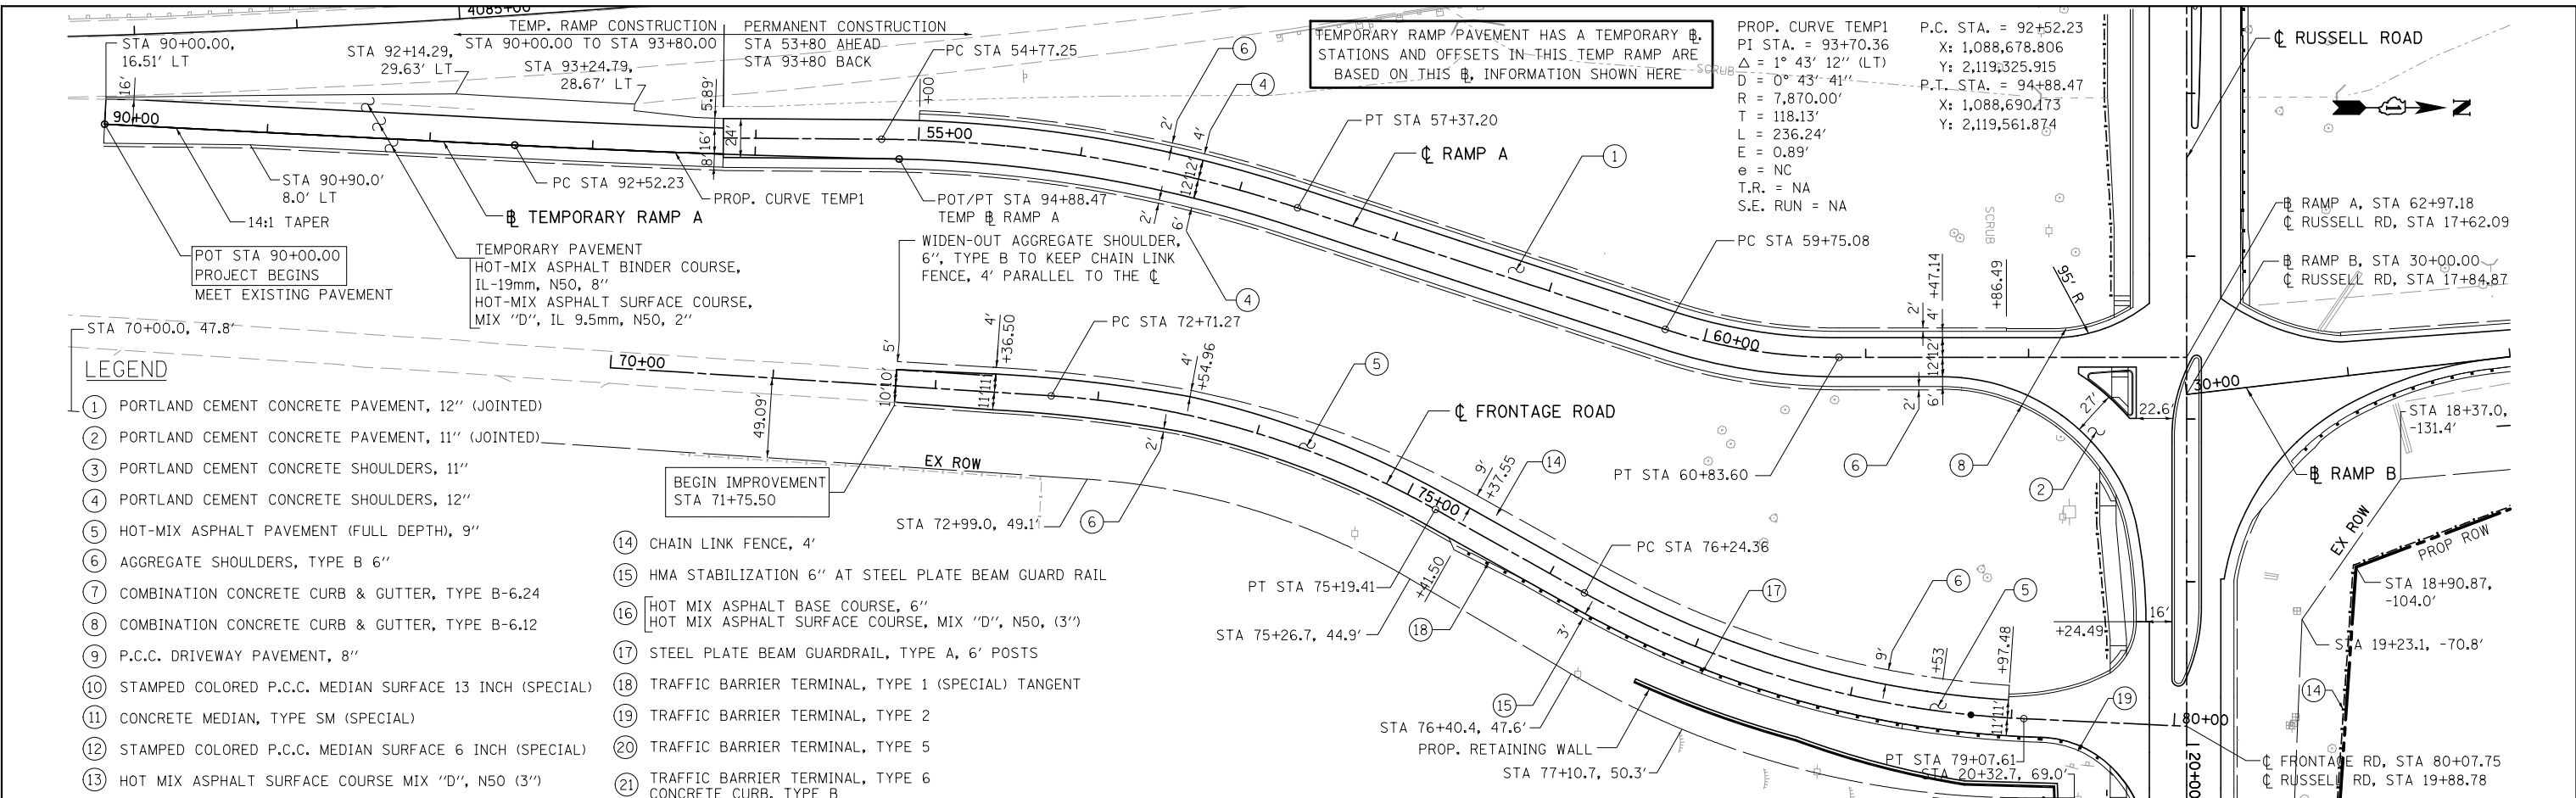

BOWMAN, BARRETT & ASSOCIATES INC.
CONSULTING ENGINEERS
Chicago, Illinois
312.228.0100
www.bbainc.com

FILE NAME = #FILES*	USER NAME = default	DESIGNED - JDC	REVISED -
		DRAWN - JDC	REVISED -
		CHECKED - RGR	REVISED -
		DATE - 01/25/2012	REVISED -

**STATE OF ILLINOIS
DEPARTMENT OF TRANSPORTATION**

PROPOSED RAMP A PLAN AND PROFILE

SCALE: 1"=50' SHEET NO. 4 OF 7 SHEETS STA. 90+00 TO STA. 62+97.18

F.A. RTE.	SECTION	COUNTY	TOTAL SHEETS	SHEET NO.
94	49-1(HB & HB-1R)	LAKE	225	20
CONTRACT NO. 60L76				
ILLINOIS FED. AID PROJECT				

S:\1101\05_CADD\60L76_Russell_Ramp\60L76_Sheets\0180L76-sh-ramp-f04.dgn