
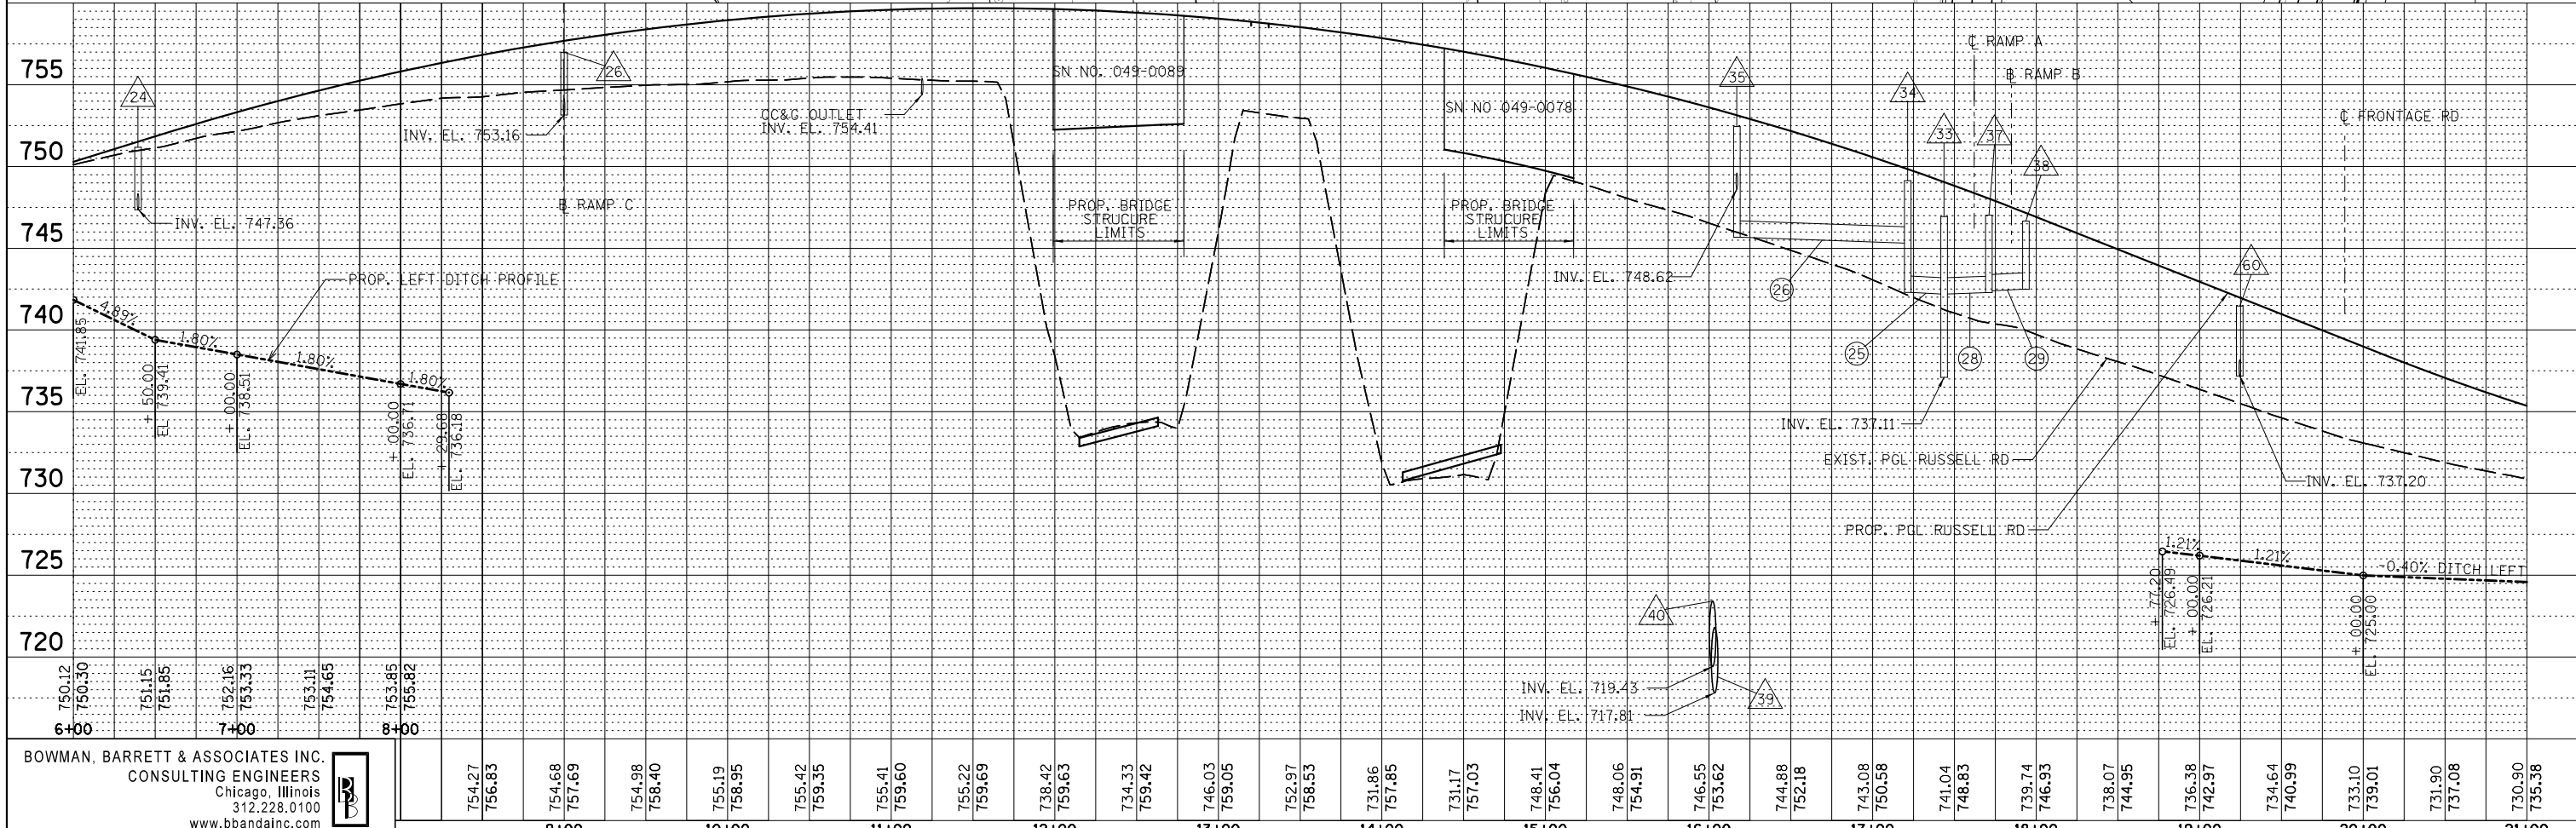


PLAN	SURVEYED	DATE
	PLOTTED	BY
	GRADES CHECKED	
	STRUCTURE NOTATIONS CHECKED	
	NOTE BOOK NO.	
	FILE NAME	

PROFILE	SURVEYED	DATE
	PLOTTED	BY
	GRADES CHECKED	
	STRUCTURE NOTATIONS CHECKED	
	NOTE BOOK NO.	
	FILE NAME	

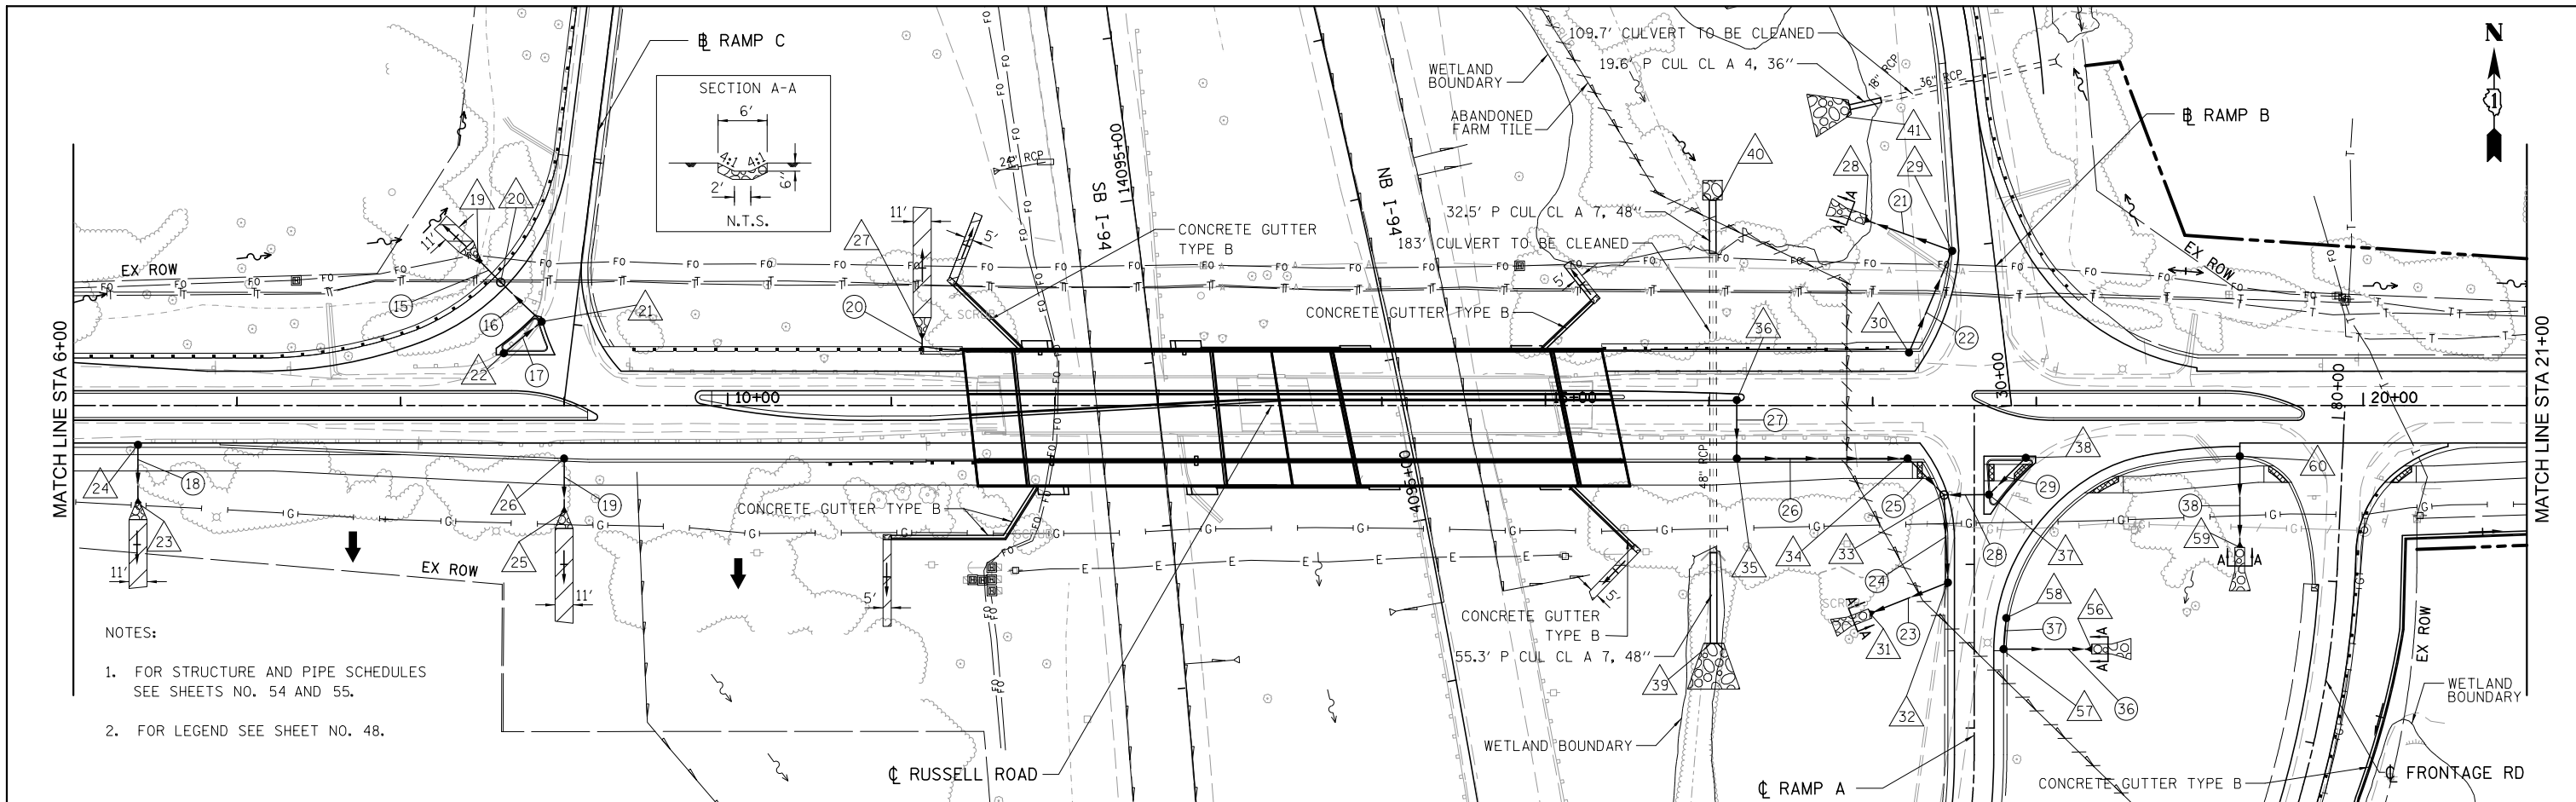

BOWMAN, BARRETT & ASSOCIATES INC.
CONSULTING ENGINEERS
Chicago, Illinois
312.228.0100
www.bbandainc.com

750.12	750.30	751.15	751.85	752.16	753.33	753.11	754.65	753.85	755.92	754.27	756.83	754.68	757.69	754.98	758.40	755.19	758.95	755.42	759.35	755.41	759.60	755.22	759.69	738.42	759.63	734.33	759.42	746.03	759.05	752.97	758.53	731.86	757.85	731.17	757.03	748.41	756.04	748.06	754.91	746.55	753.62	744.88	752.18	743.08	750.58	741.04	748.83	739.74	746.93	738.07	744.95	736.38	742.97	734.64	740.99	733.10	739.01	731.90	737.08	730.90	735.36									
										9+00	10+00					11+00					12+00					13+00					14+00					15+00					16+00					17+00					18+00					19+00					20+00					21+00				

FILE NAME = #FILES*	USER NAME = default	DESIGNED - JAM	REVISED -	STATE OF ILLINOIS DEPARTMENT OF TRANSPORTATION		PROPOSED DRAINAGE PLAN AND PROFILE FOR RUSSELL ROAD		F.A. R.T.F.	SECTION	COUNTY	TOTAL SHEETS	SHEET NO.
		DRAWN - JAM	REVISED -			94	49-1(HB & HB-1R)	LAKE	225	49		
PLOT SCALE = #SCALE*		CHECKED - RGR	REVISED -	SCALE: 1"=50'		SHEET NO. 2 OF 3 SHEETS		STA. 6+00.00 TO STA. 21+00.00		CONTRACT NO. 60L76		
PLOT DATE = 3/7/2012		DATE - 03/09/2012	REVISED -					ILLINOIS FED. AID PROJECT				

S:\110105_CADD\60L76_Russell1\Drawings\60L76_Sht-Drain2.dgn