


STATE OF ILLINOIS
DEPARTMENT OF PUBLIC WORKS & BUILDINGS
DIVISION OF HIGHWAYS

DATE	SECTION	COUNTY	TOTAL SHEETS	SHEET NO.
04/05		Cook	72	30
F.A.I. 90	314HB			32 SHEETS

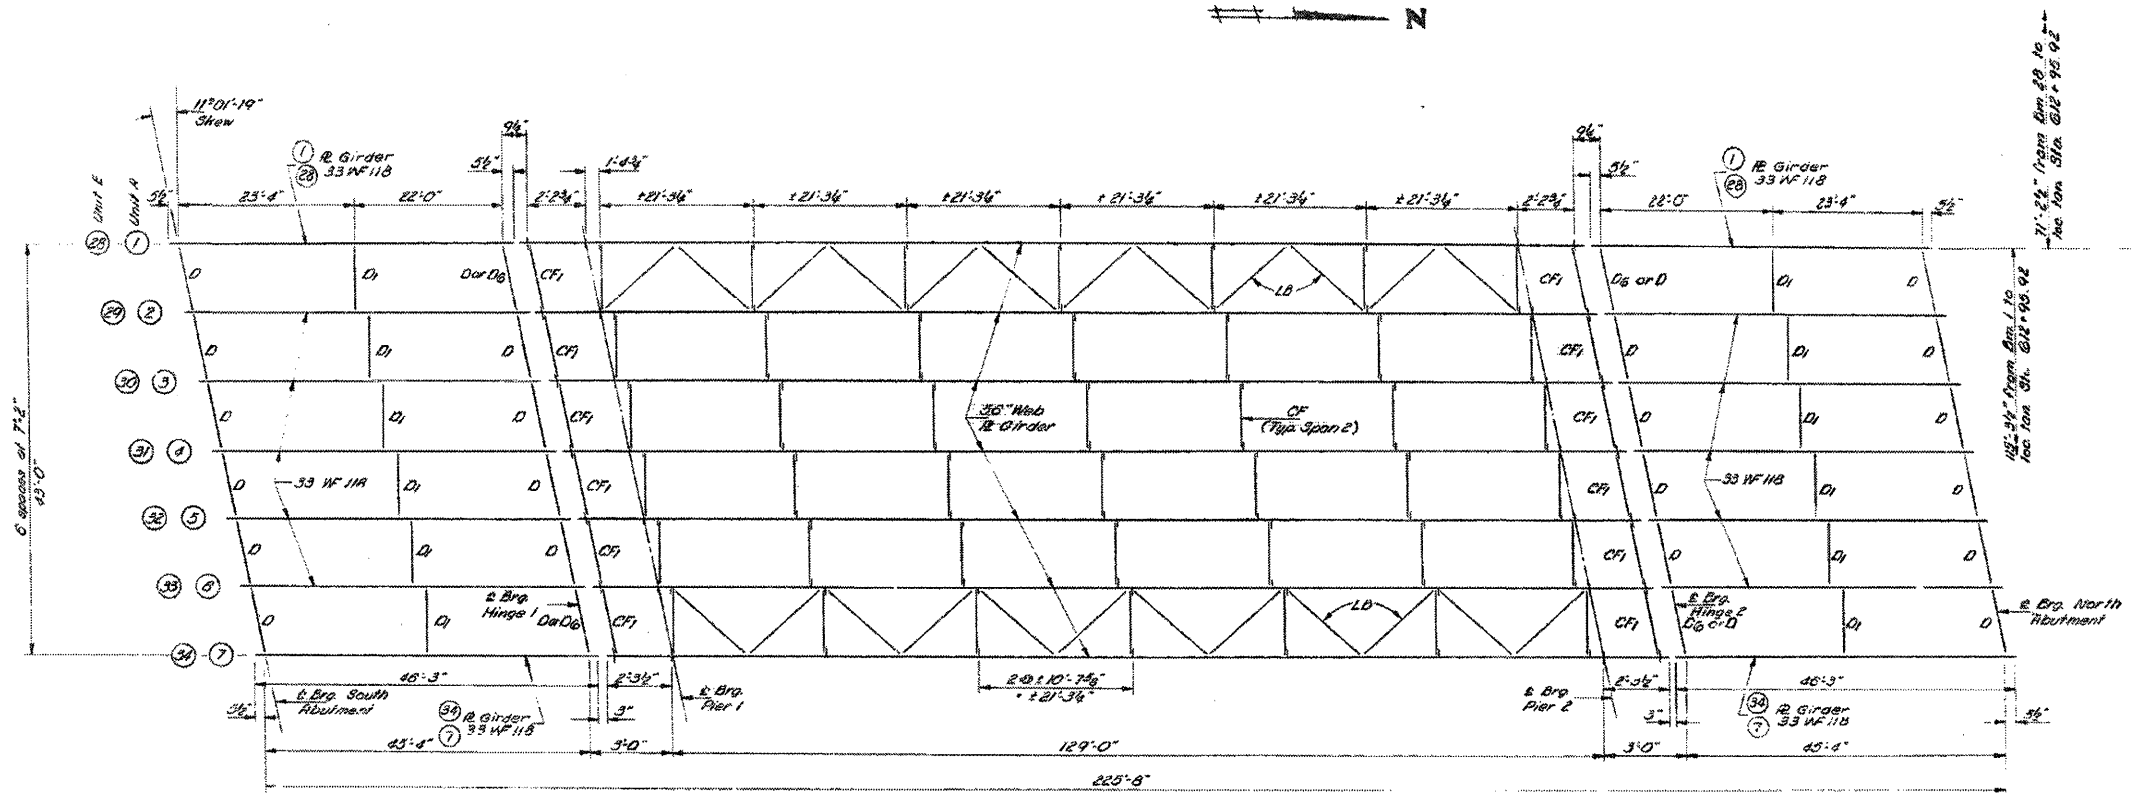

PLAN

FOR INFORMATION ONLY

DESIGNED	<i>John Hayes</i>	EXAMINED	<i>[Signature]</i>
CHECKED	<i>F.U.D.</i>	PASSED	<i>[Signature]</i>
DRAWN	<i>M. Cooley</i>	APPROVED	<i>[Signature]</i>
CHECKED	<i>Jim McConell</i>		

Aug 1 1968

UNITS ARE
FRAMING PLAN
F.A.I. 90 SEC. 0405-314HB
COOK COUNTY
STATION 612 + 95.92

2005, B. J. BATES & WOODMAN INC. STATE LICENSE NO. 0000121 EXPIRES 7/30/2013
 PROJECT: 2011-024-SG-314HB
 DRAWING: 314HB
 SHEET: 30 OF 32
 DATE: 3/22/2012
 USER: 23lukb



USER NAME = 23lukb	DESIGNED - DJS	REVISED -
PLLOT SCALE = 1/8" = 1'-0"	DRAWN - UKB	REVISED -
PLLOT DATE = 3/22/2012	CHECKED - RWL	REVISED -
	DATE - 12-13-11	REVISED -

STATE OF ILLINOIS
DEPARTMENT OF TRANSPORTATION

EXISTING BRIDGE PLANS
FOR INFORMATION ONLY

SCALE: SHEET NO. 3 OF 9 SHEETS STA. TO STA.

F.A.I. RTE.	SECTION	COUNTY	TOTAL SHEETS	SHEET NO.
	2011-024-SG		132	132C
FED. ROAD DIST. NO. 1 ILLINOIS FED. AID PROJECT			CONTRACT NO. 60P24	

*F.A.I. 290 (INTERSTATE 290)
*F.A.U. 342 (IL ROUTE 53)