

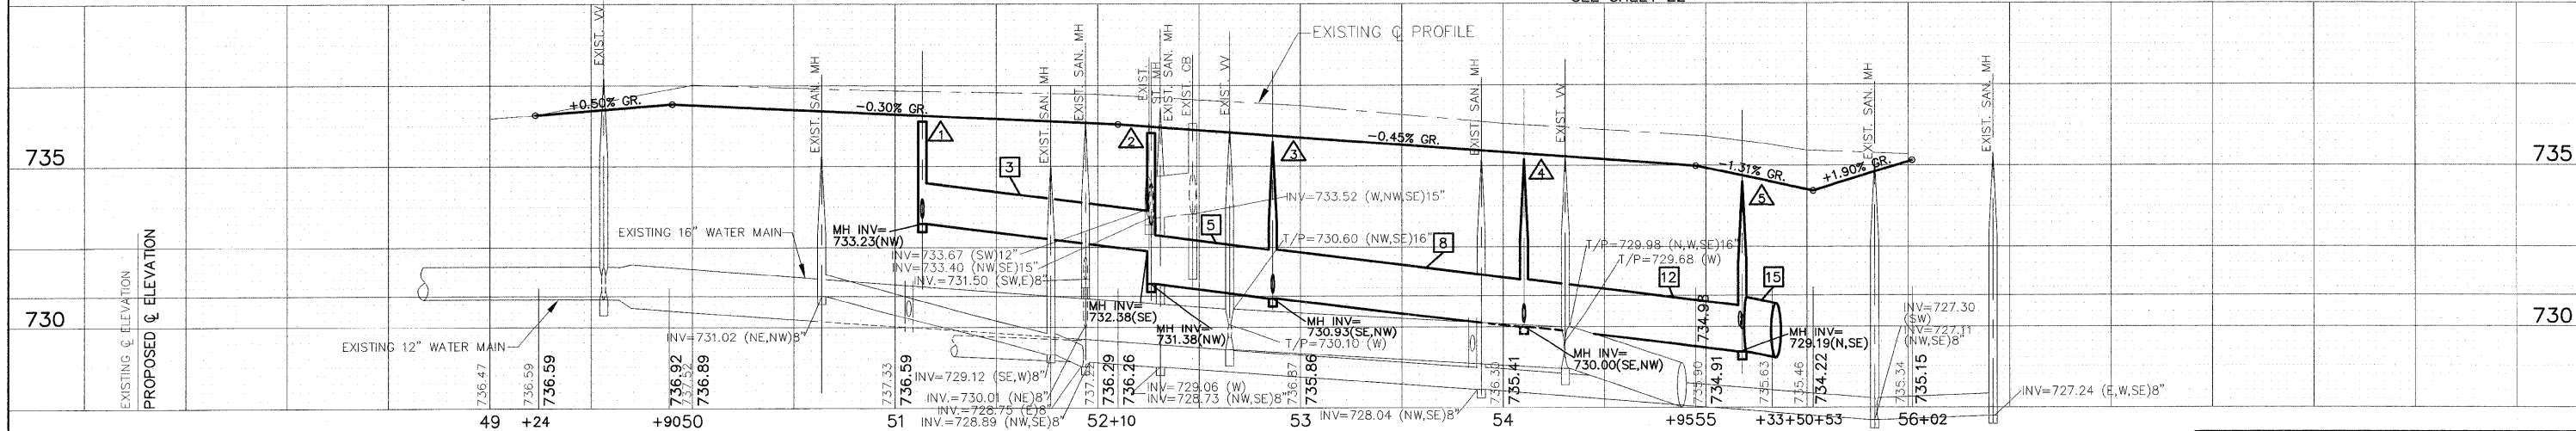


HORZ. 1"=40'  
VERT. 1"=2.5'

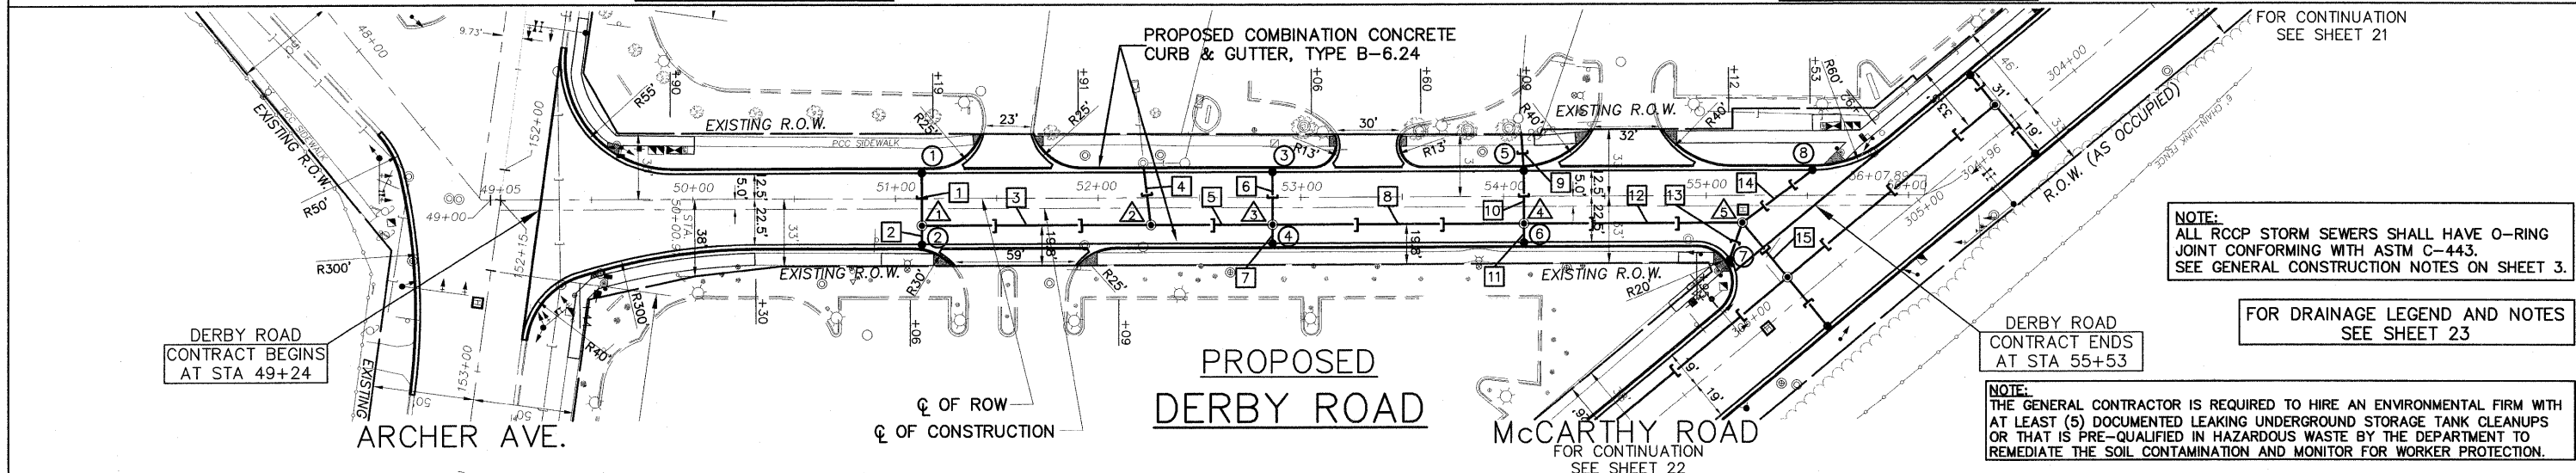

**IMPORTANT!**  
FULL SIZE PLANS HAVE BEEN PREPARED USING STANDARD ENGINEERING SCALES. REDUCED SIZED PLANS WILL NOT CONFORM TO STANDARD SCALES INDICATED IN TITLE BLOCK.

FOR TYPICAL CROSS SECTION OF NEW PAVEMENT WORK SEE SHEET 10

 

**Frank Novotny & Associates, Inc.**  
Civil Engineers  
Municipal Consultants  
825 Midway Drive • Willowbrook, IL • 60527 • Telephone: (630) 887-8640 • Fax: (630) 887-0132  
ILLINOIS PROFESSIONAL DESIGN FIRM NO. 184-000228

FILE NAME = FAU 1587 (McCARTHY ROAD)  
FAP 577 (ARCHER AVENUE)  
FAU 1024 (DERBY ROAD)  
CHANNELIZATION AND TRAFFIC SIGNAL INSTALLATION

USER NAME =  
DESIGNED = JLC  
DRAWN = JFP-JEP  
CHECKED = THK  
PLOT SCALE =  
PLOT DATE =

REVISIONS:  
REVISED = THK 2-25-11  
REVISED = THK 9-21-11  
REVISED =  
REVISED =

DATE = 11/10

**STATE OF ILLINOIS**  
**DEPARTMENT OF TRANSPORTATION**

**PLAN & PROFILE:**  
**DERBY ROAD- (EXISTING AND PROPOSED ROADWAY DRAINAGE PLAN)**  
SCALE: AS NOTED SHEET NO. OF SHEETS STA 49+24 TO STA 55+53

F.A. RTE.	SECTION	COUNTY	TOTAL SHEETS	SHEET NO.
VAR	02-00055-00-WR	COOK	84	24
CONTRACT NO. 63557				
FED. ROAD DIST. NO. ILLINOIS FED. AID PROJECT HPP-M-8003(504)				