

F.A.U. ROUTE	MUNICIPAL SECTION	COUNTY	TOTAL SHEET SHTS. NO.
2576	05-00069-00-CH	DuPAGE	42 1
COVER SHEET			42 = 44
F.H.W.A. REG.5 ILLINOIS CONTRACT NO. 63567			

INDEX TO SHEETS	
SHEET NO.	DESCRIPTION
1	COVER SHEET
2	GENERAL NOTES AND LEGEND
3-3A	SUMMARY OF QUANTITIES
4	TYPICAL SECTIONS
5	ALIGNMENT, TIES AND DETAILS
6	PLAN AND PROFILE
7-8	CROSS SECTIONS
9	PAVEMENT MARKING PLAN
10	TEMPORARY TRAFFIC SIGNAL PLAN
11	TEMPORARY CABLE PLAN
12-12A	TRAFFIC SIGNAL MODERNIZATION PLAN
13	CABLE PLAN AND PHASE DESIGNATION DIAGRAM
14	SCHEDULE OR QUANTITIES AND DETAILS
15	TEMPORARY INTERCONNECT PLAN
16	TEMPORARY INTERCONNECT SCHEMATIC
17	INTERCONNECT PLAN
18	INTERCONNECT SCHEMATIC
19	EXISTING TRAFFIC SIGNAL PLANS
20-25	DISTRICT 1 STANDARDS
26	TEMPORARY STREET LIGHT INSTALLATION
27	TEMPORARY STREET LIGHTING AND LIGHTING DETAILS
28	STREET LIGHTING WIRING DETAILS
29-42	DISTRICT 1 DETAILS

**STATE STANDARDS**

000001-06	STANDARD SYMBOLS ABBREVIATIONS & PATTERNS
280001-06	TEMPORARY EROSION CONTROL SYSTEMS
424001-06	PERPENDICULAR CURB RAMPS FOR SIDEWALK
602001-02	CATCH BASIN - TYPE A
602401-03	MANHOLE - TYPE A
602601-02	PRECAST REINFORCES CONCRETE FLAT SLAB TOP
604001-03	FRAME & LIDS - TYPE 1
604006-04	FRAME & GRATE - TYPE 3
606001-04	CONCRETE CURB TYPE B & COMBINATION CONCRETE CURB & GUTTER
701001-02	OFF ROAD OPERATIONS - 2-LANE, 2-WAY - 15' MIN FROM EOP
701006-03	OFF ROAD OPERATIONS - 2-LANE, 2-WAY - 15' TO EOP
701301-04	LANE CLOSURE - 2-LANE, 2-WAY - SHORT TIME OPERATIONS
701311-03	LANE CLOSURE - 2-LANE, 2-WAY - MOVING OPERATIONS DAY ONLY
701501-06	URBAN LANE CLOSURE - 2-LANE, 2-WAY - UNDIVIDED
701701-08	URBAN LANE CLOSURE MULTI-LANE INTERSECTION
701801-05	SIDEWALK CORNER OR CROSSWALK CLOSURE
701901-02	TRAFFIC CONTROL DEVICES
720001-01	SIGN PANEL MOUNT DETAILS
720006-03	SIGN PANEL ERECT DETAILS
720016-03	MAST ARM MOUNTED STREET NAME SIGNS
729001-01	APPLICATIONS OF TYPES A & B METAL POSTS
780001-03	TYPICAL PAVEMENT MARKINGS
781001-03	TYPICAL APPLICATIONS RAISED REFLECTIVE PAVEMENT MARKERS
805001-01	ELECTRICAL SERVICE INSTALLATION DETAILS
814001-02	HANDHOLES
814006-02	DOUBLE HANDHOLES
857001-01	STANDARD PHASE DESIGNATION DIAGRAMS AND PHASE SEQUENCES
862001-01	UNINTERRUPTIBLE POWER SUPPLY (UPS)
873001-02	TRAFFIC SIGNAL GROUNDING & BONDING
876001-02	PEDESTRIAN PUSH BUTTON POST
878001-09	CONCRETE FOUNDATION DETAILS
880001-01	SPAN WIRE MOUNTED SIGNALS AND FLASHING BEACON INSTALLATION
880006-01	TRAFFIC SIGNAL MOUNTING DETAILS
886001-01	DETECTOR LOOP INSTALLATIONS
886006-01	TYPICAL LAYOUTS FOR DETECTION LOOPS

**STATE OF ILLINOIS  
 DEPARTMENT OF TRANSPORTATION**

**DIVISION OF HIGHWAYS  
 PLANS FOR PROPOSED  
 FEDERAL AID HIGHWAY**

**F.A.U. 2576 (LAMBERT ROAD) AT IL ROUTE 38 (ROOSEVELT ROAD)  
 INTERSECTION IMPROVEMENT  
 SECTION 05-00069-00-CH  
 PROJECT NO. M-8003 (923)  
 VILLAGE OF GLEN ELLYN  
 DuPAGE COUNTY  
 JOB NO. C-91-139-08**



LOCATION OF SECTION INDICATED THIS: — ■ —


STATE OF ILLINOIS  
 DEPARTMENT OF TRANSPORTATION  
 DIVISION OF HIGHWAYS

APPROVED 2/2 2012

*Julia Hansen*  
 VILLAGE OF GLEN ELLYN

PASSED FEBRUARY 10 2012  
*C. Holt*  
 DISTRICT 1 ENGINEER OF LOCAL ROADS AND STREETS

RELEASING FOR BID  
 BASED ON LIMITED  
 REVIEW FEBRUARY 14, 2012  
*Diana M. O'Keefe*  
 DEPUTY DIRECTOR OF HIGHWAYS REGION 1 ENGINEER

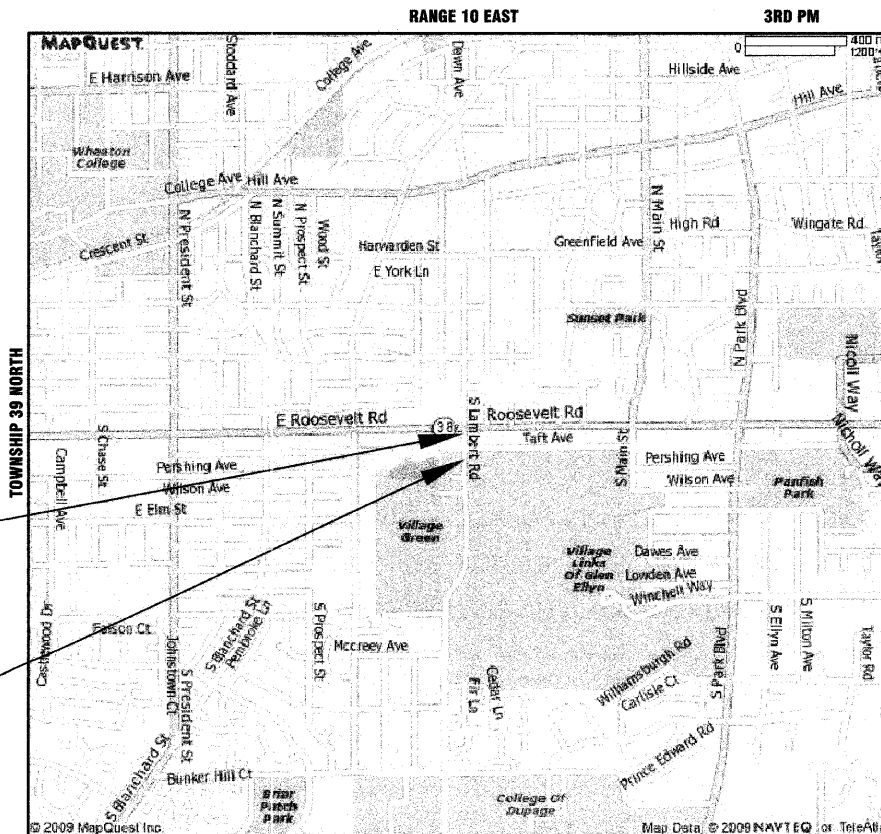

PROJECT ENDS  
 STATION 9+74

PROJECT BEGINS  
 STATION 4+25




ADT = 11,200 VPD  
 POSTED SPEED LIMIT = 30 MPH  
 DESIGN SPEED = 30 MPH  
 DESIGN DESIGNATION = COLLECTOR URBAN  
 CONTRACT NO. 63567

**PRINTED BY THE AUTHORITY  
 OF THE STATE OF ILLINOIS**

LOCATION MAP  
 APPROXIMATE SCALE 1" = 600'  
 GROSS LENGTH OF PROJECT = 549 FT (0.1 MILE)  
 NET LENGTH OF PROJECT = 549 FT (0.1 MILE)

DATE: FEBRUARY 2, 2012  
 BY: *Mark A. Stott*  
 LICENSE EXPIRES: NOVEMBER 30, 2013

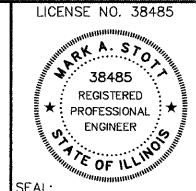

**HLR**  
 Hampton Lenzini and Renwick, Inc.  
 Civil Engineers  
 Land Surveyors  
 380 Shepard Drive  
 Elgin, Illinois 60123-7010  
 847.697.8700  
 Account Number 07.0042.330

PROGRAM AND OFFICE ENGINEER: CHARLES F. RIDDLE, P.E. 847-705-4406, SCHAUMBURG, IL