


PAVEMENT MARKINGS LEGEND	
ITEM DESCRIPTION	SYMBOL
THERMOPLASTIC PAVEMENT MARKING LINE, 6", CROSSWALK, WHITE	(A)
THERMOPLASTIC PAVEMENT MARKING LINE, 24", STOP BAR, WHITE	(B)
THERMOPLASTIC PAVEMENT MARKING LINE, 12", SCHOOL CROSSWALK, WHITE	(C)
THERMOPLASTIC PAVEMENT MARKING LINE, 4", PARKING LANE LINE, WHITE	(D)
THERMOPLASTIC PAVEMENT MARKING LINE, 4", PAVEMENT CENTERLINE DOUBLE @ 11" C-C, YELLOW	(E)
THERMOPLASTIC PAVEMENT MARKING LINE, 4", SKIP DASH, WHITE	(F)
THERMOPLASTIC PAVEMENT MARKING LINE, 8", GORE LINE, WHITE	(G)
THERMOPLASTIC PAVEMENT MARKING LINE, 12", DIAGONALS, WHITE	(H)

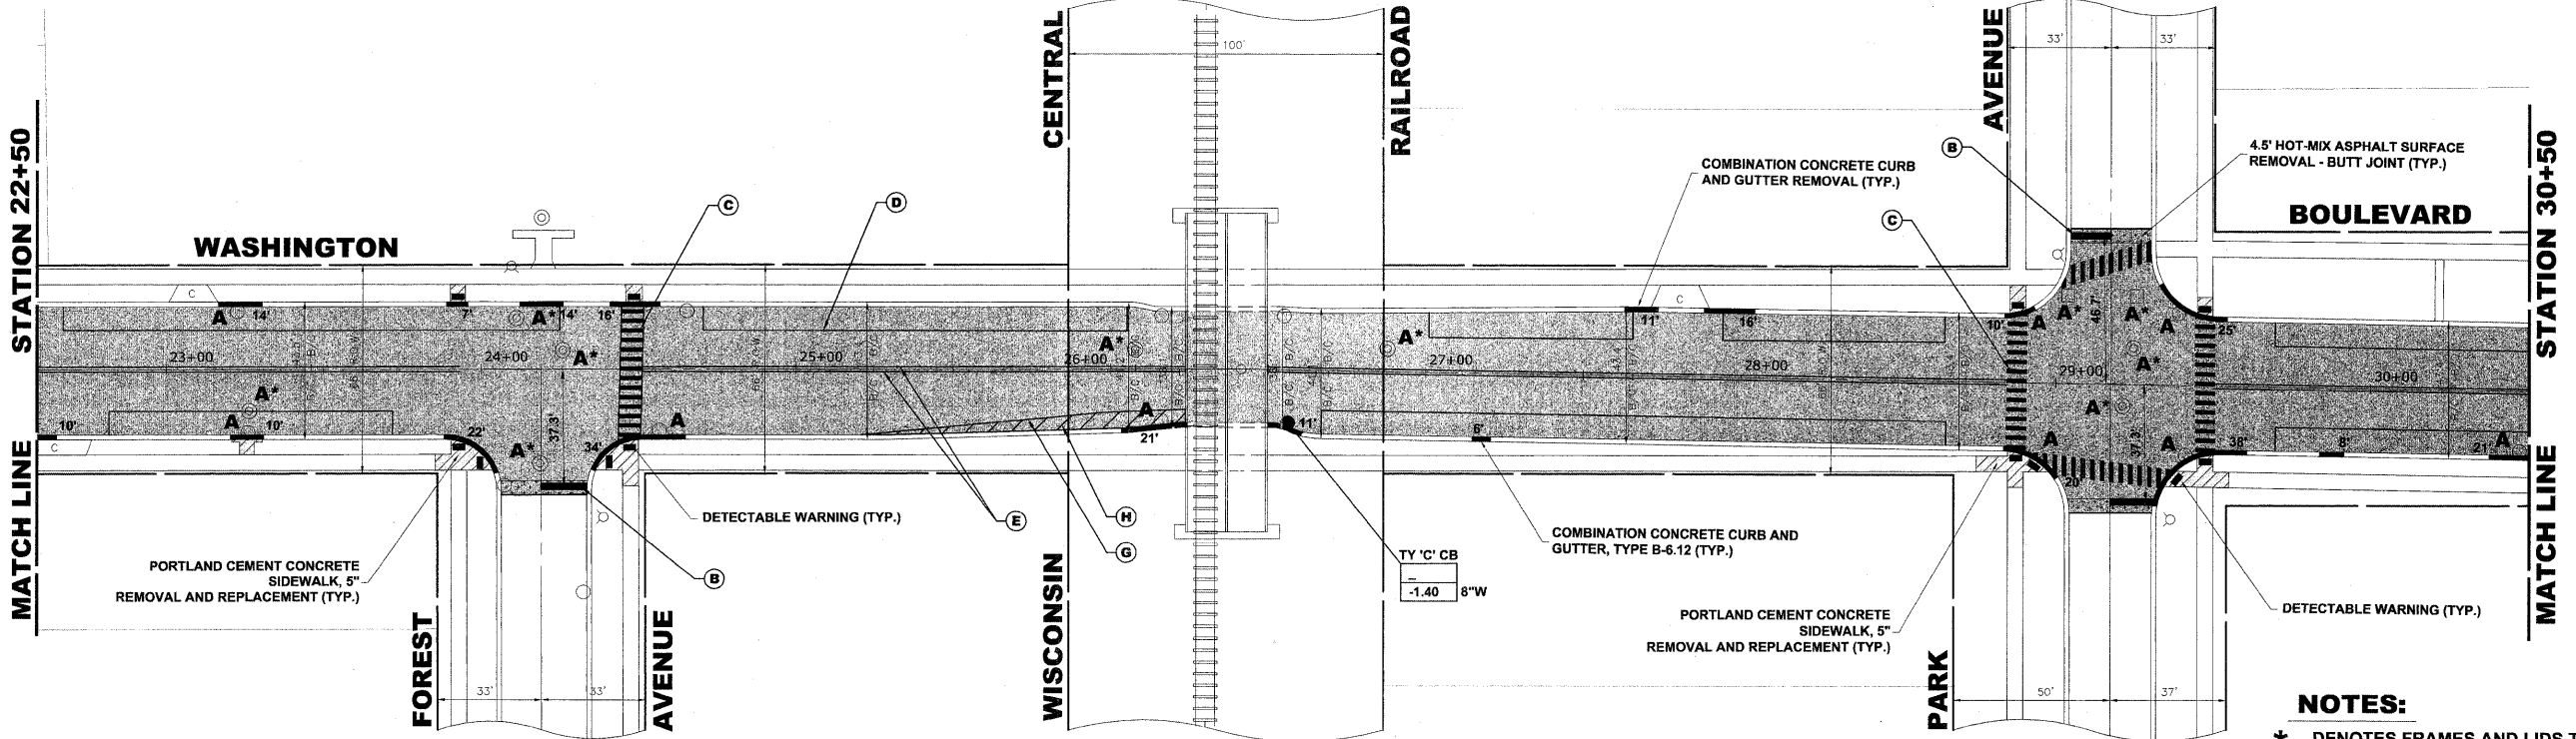

NOTES:
 * DENOTES FRAMES AND LIDS TO BE ADJUSTED (SPECIAL)

THE LOCATIONS FOR PATCHING "D" WORK TO BE DETERMINED IN FIELD BY THE ENGINEER

Drawing file: W:\Projects\74011155 - Washington Blvd LAPP\Washington Blvd LAPP.dwg Jan 17, 2012 - 10:08am

HANCOCK ENGINEERING
 Civil Engineers
 Municipal Consultants
 Established 1911

USER NAME -	DESIGNED - ALA	REVISED -
PLOT SCALE -	DRAWN - MK, DMM	REVISED -
PLOT DATE -	CHECKED - ALA	REVISED -
	DATE - 12-7-11	REVISED -

**STATE OF ILLINOIS
 DEPARTMENT OF TRANSPORTATION**

PAVING PLAN
 SCALE: 1" = 30'
 SHEET NO. 2 OF 3 SHEETS
 STA. 14+50 TO STA. 30+50

ROUTE NO. FAU 1411	SECTION 11-00093-00-RS	COUNTY COOK	TOTAL SHEETS 14	SHEET NO. 7
FIELD BOOK NO. -AERIAL/SLL		CONTRACT NO. 63686		
FED. ROAD DIST. NO. 1 ILLINOIS FED. AID PROJECT M-9003(943)				