




S.N. 102-0049 LOCATION 2 INFORMATION ONLY

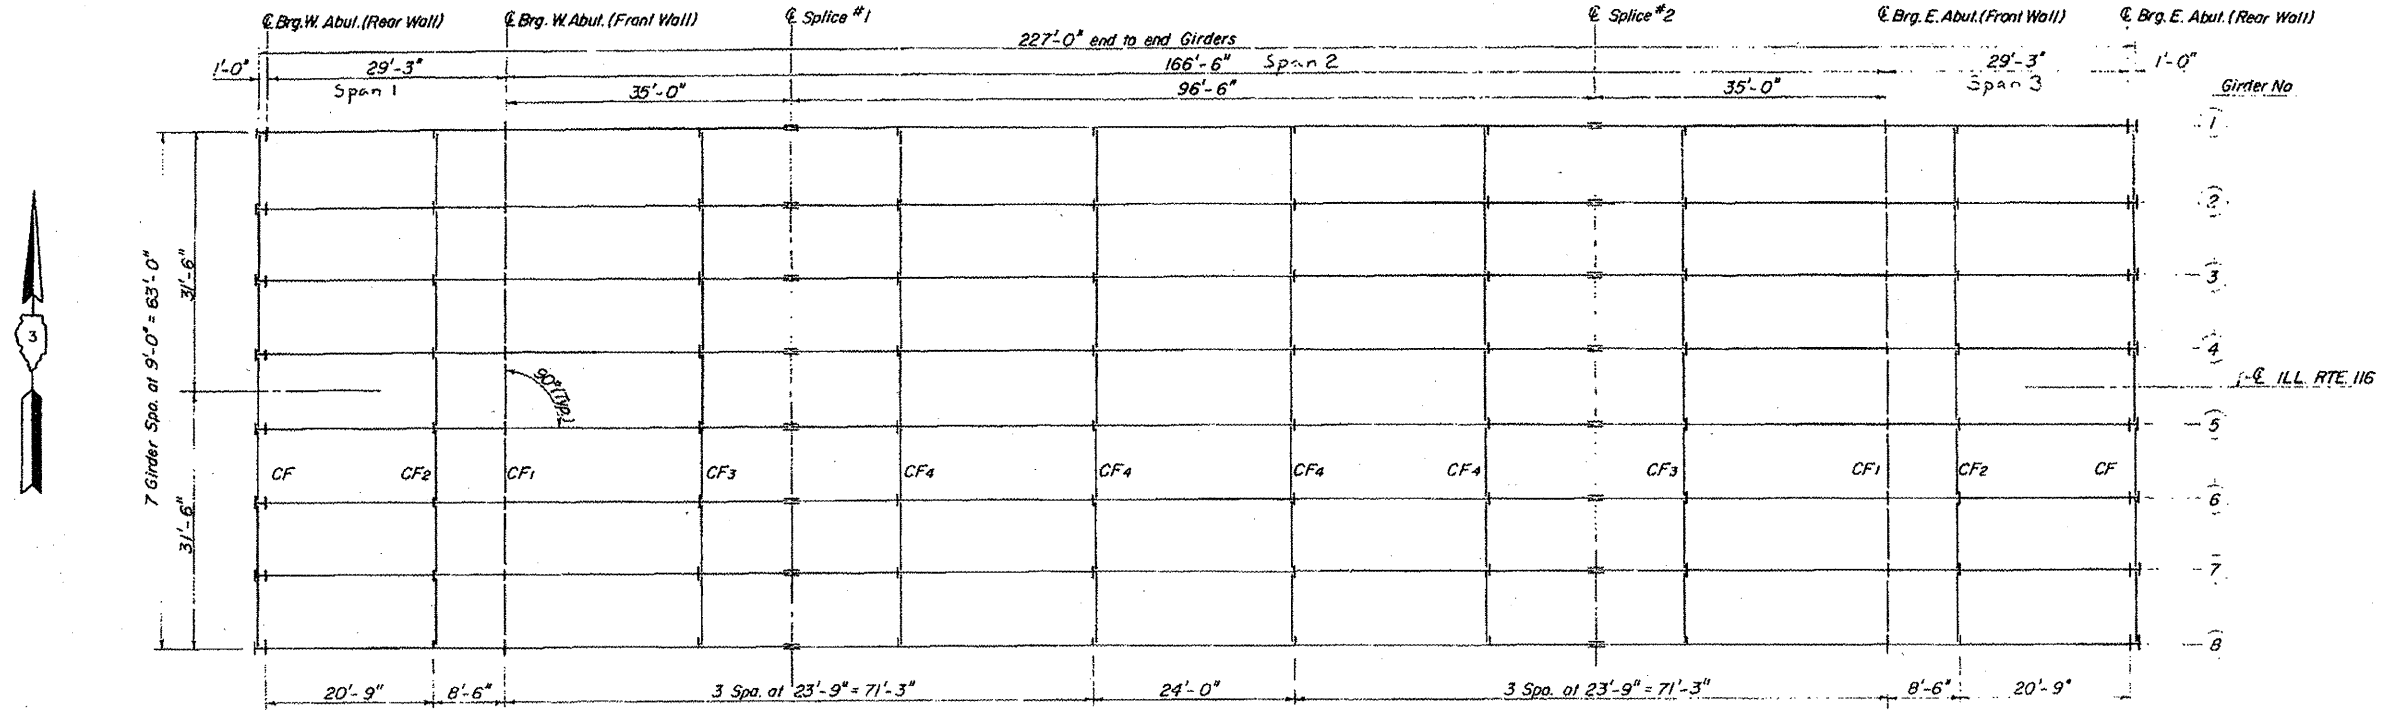


FRAMING PLAN

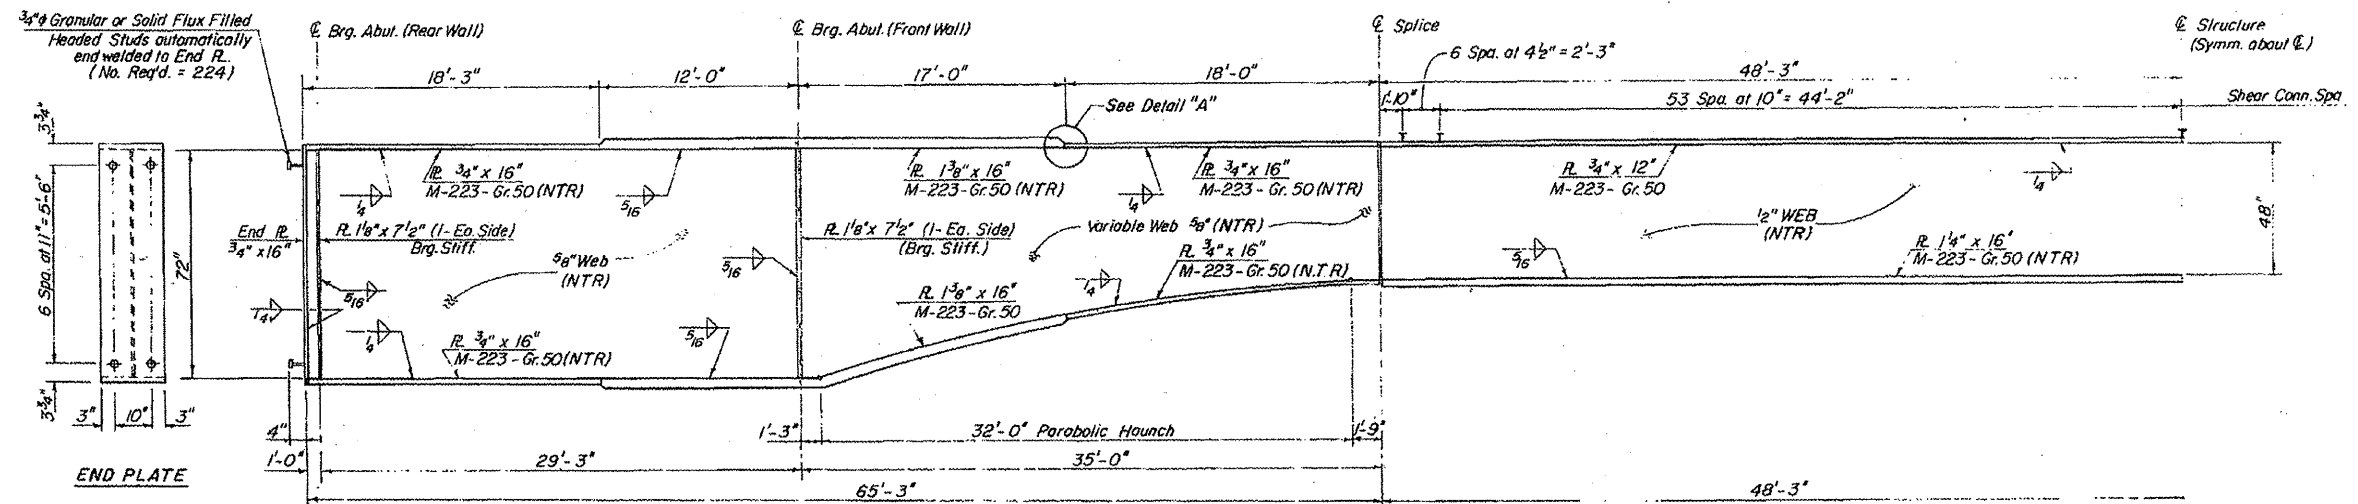

GIRDER ELEVATION
(Interior Girder Shown)

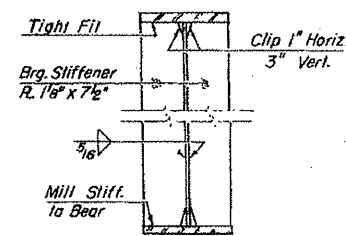

SECTION AT BRG. ABUT.-REAR WALL

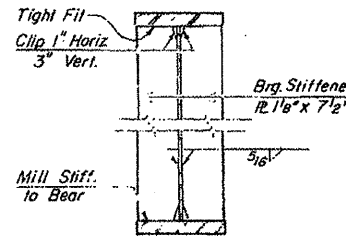

SECTION AT ABUT.-FRONT WALL

FILE NAME = April 2012 printing.dgn

USER NAME = AdadeSA

DESIGNED -

REVISED -

DRAWN -

REVISED -

PLOT SCALE = 2.0205' / in.

REVISED -

PLOT DATE = 2/1/2012

REVISED -

STATE OF ILLINOIS
DEPARTMENT OF TRANSPORTATION

SCALE: SHEET OF SHEETS STA. TO STA.

F.A.I. RTE.	SECTION	COUNTY	TOTAL SHEETS	SHEET NO.
39	102-(4)HB,3HB-2J	WOODFORD	12	10

CONTRACT NO. 68A94

ILLINOIS FED. AID PROJECT