
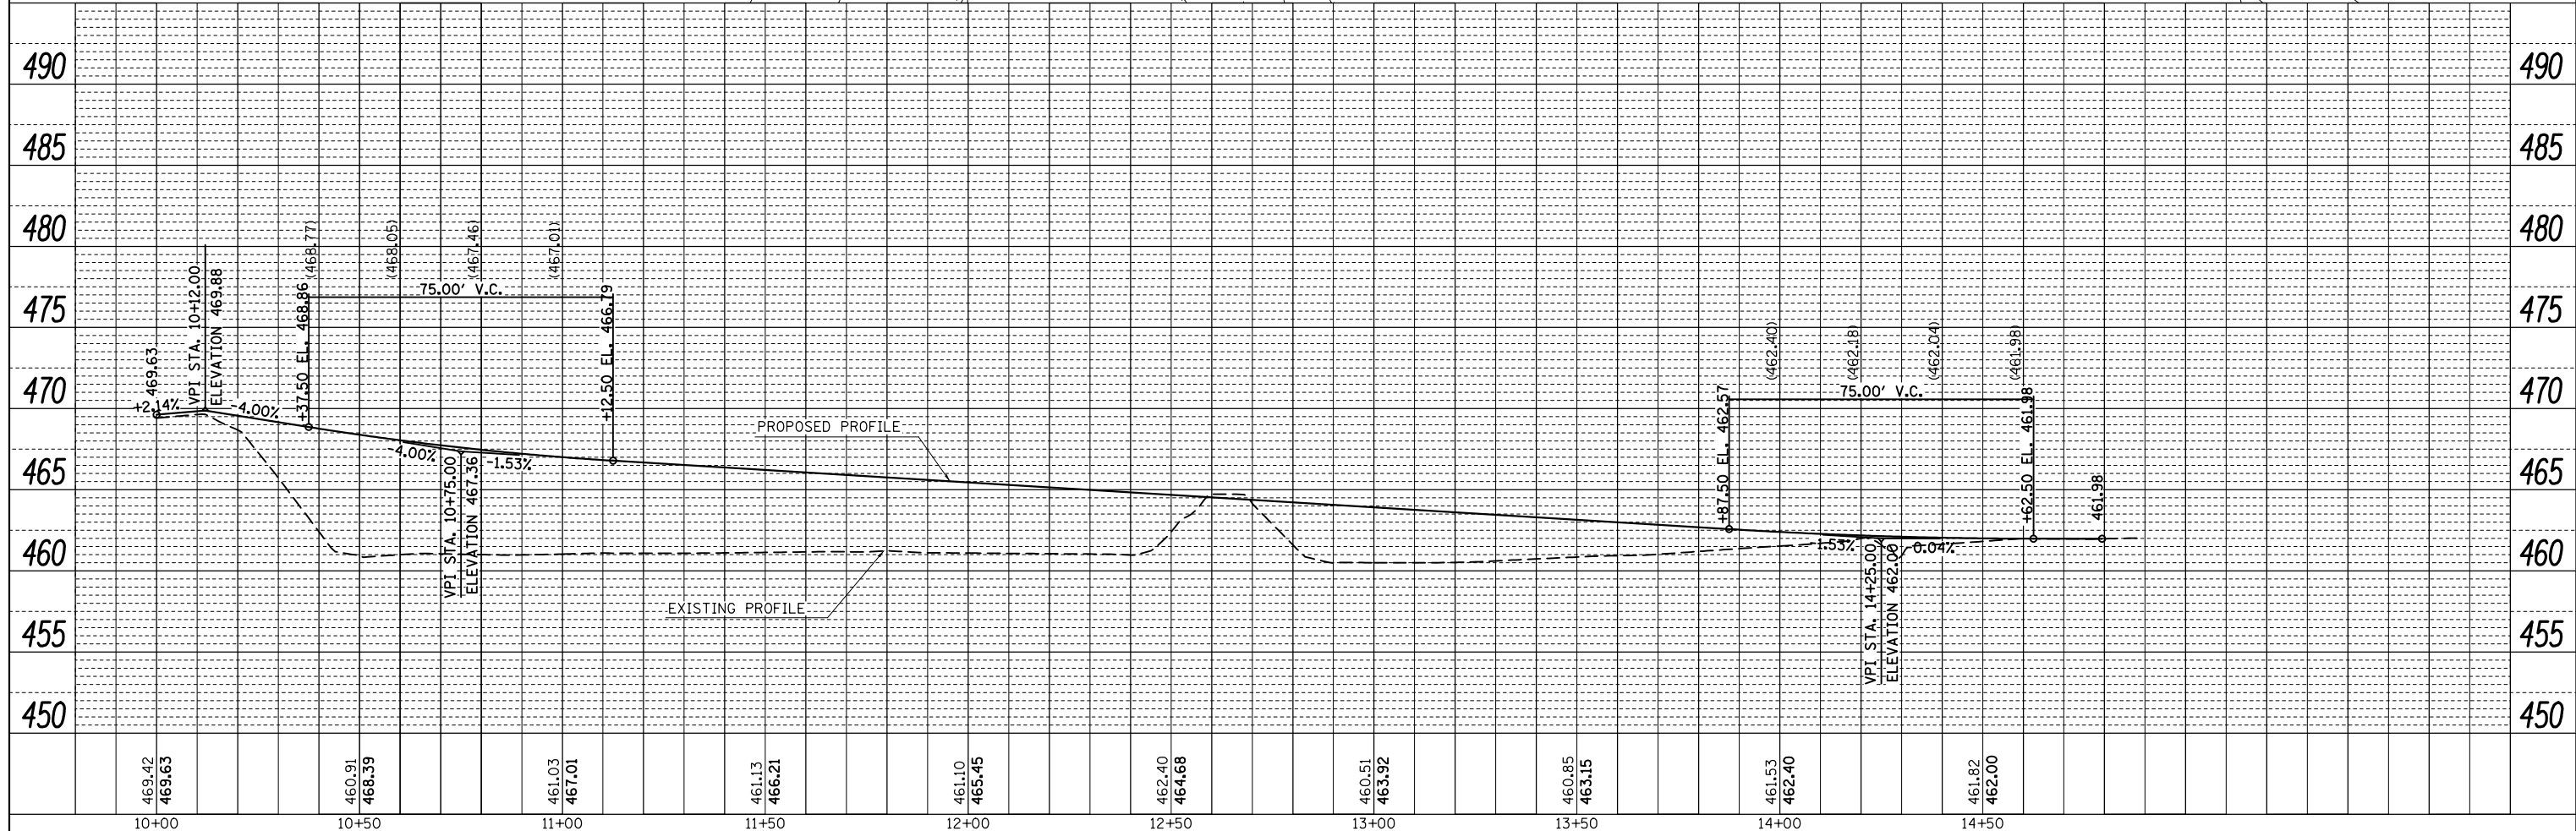


PLAN	SURVEYED	BY	DATE
	PLOTTED		
	NOTE BOOK		
	NO.		
	CHECKED		
	FILE NAME		

PROFILE	SURVEYED	BY	DATE
	PLOTTED		
	GRADES CHECKED		
	NOTE BOOK		
	NO.		
	STRUCTURE		
	NOTATIONS		

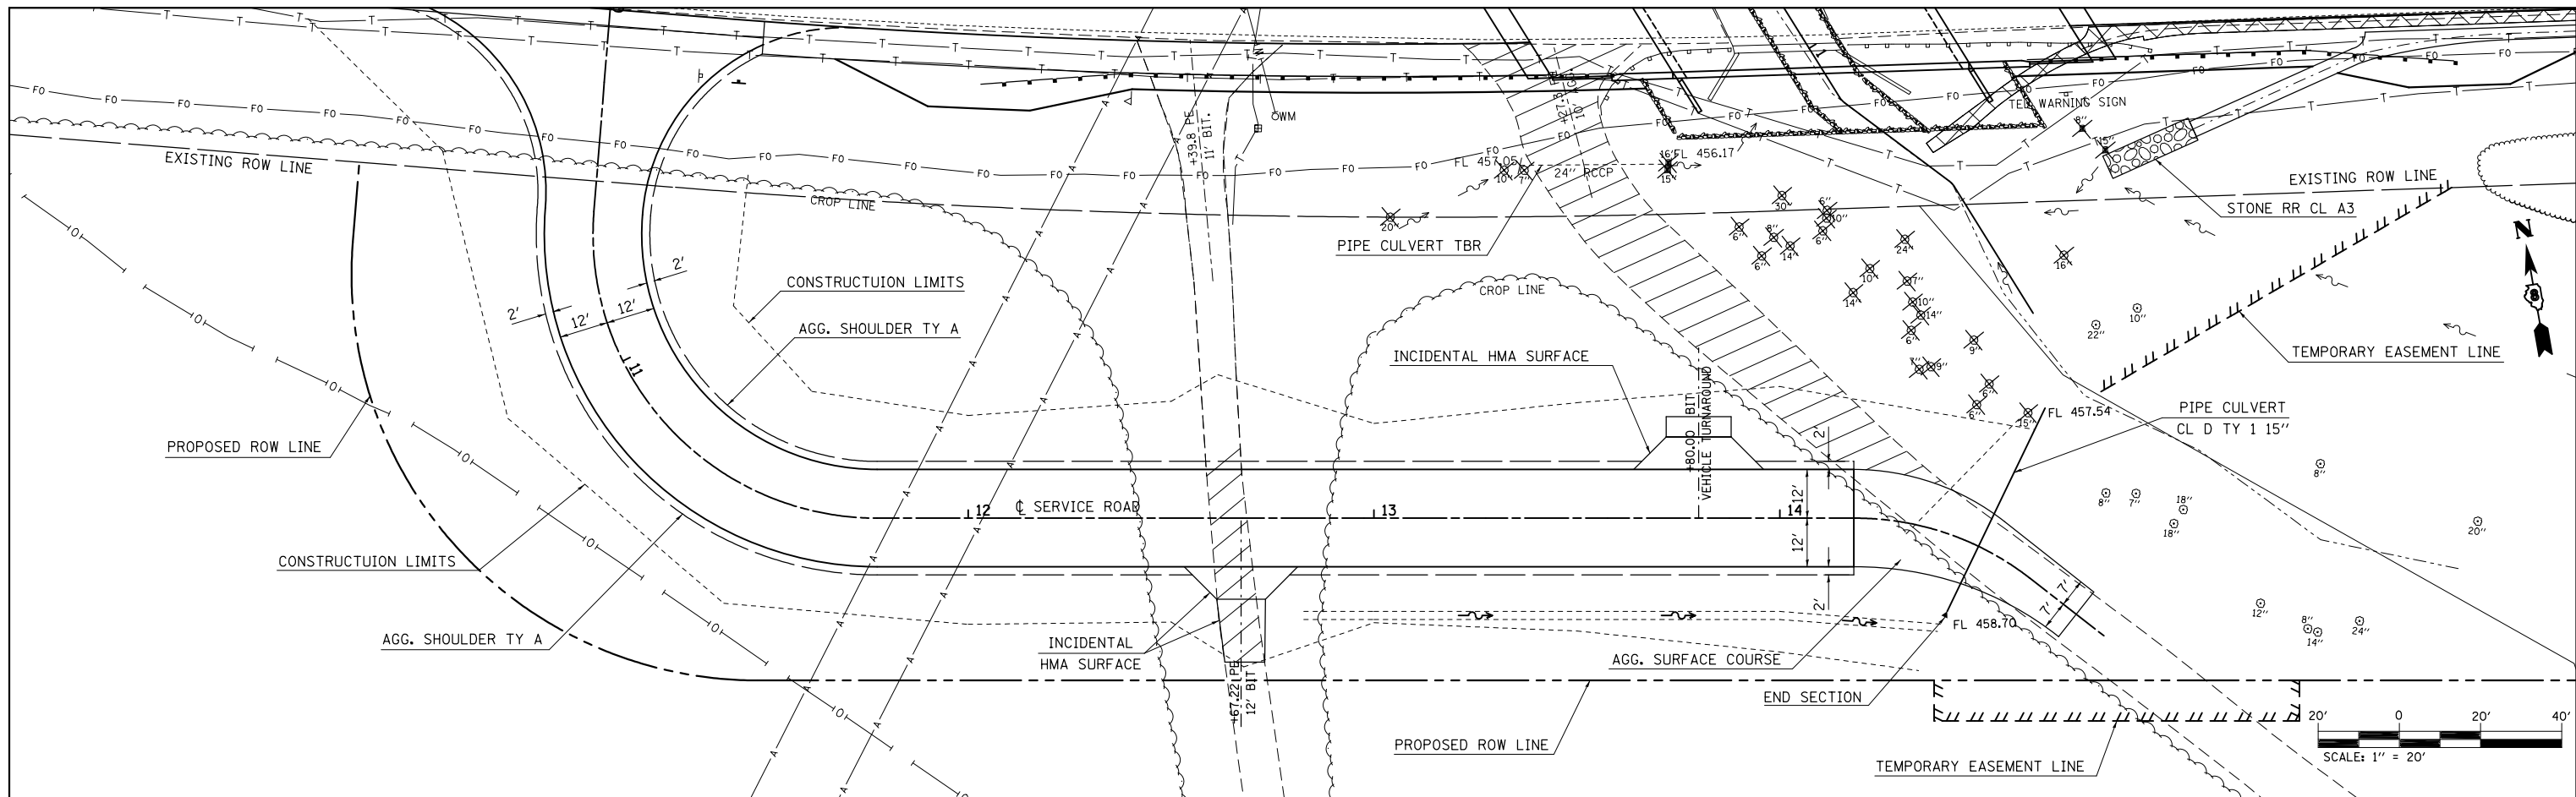

FILE NAME =	USER NAME = harbaughrd	DESIGNED -	REVISED -
c:\pwork\pwork\harbaughrd\2139799\p\service.dgn		DRAWN -	REVISED -
		CHECKED -	REVISED -
		DATE -	REVISED -

**STATE OF ILLINOIS
DEPARTMENT OF TRANSPORTATION**

SERVICE DRIVE PLAN AND PROFILE

SCALE: 1" = 20' SHEET NO. 1 OF 1 SHEETS STA. 10+12.00 TO STA. 14+79.39

F.A.S. RTE.	SECTION	COUNTY	TOTAL SHEETS	SHEET NO.
770	64-1BR	MADISON	137	26
			CONTRACT NO. 76401	
ILLINOIS FED. AID PROJECT				