
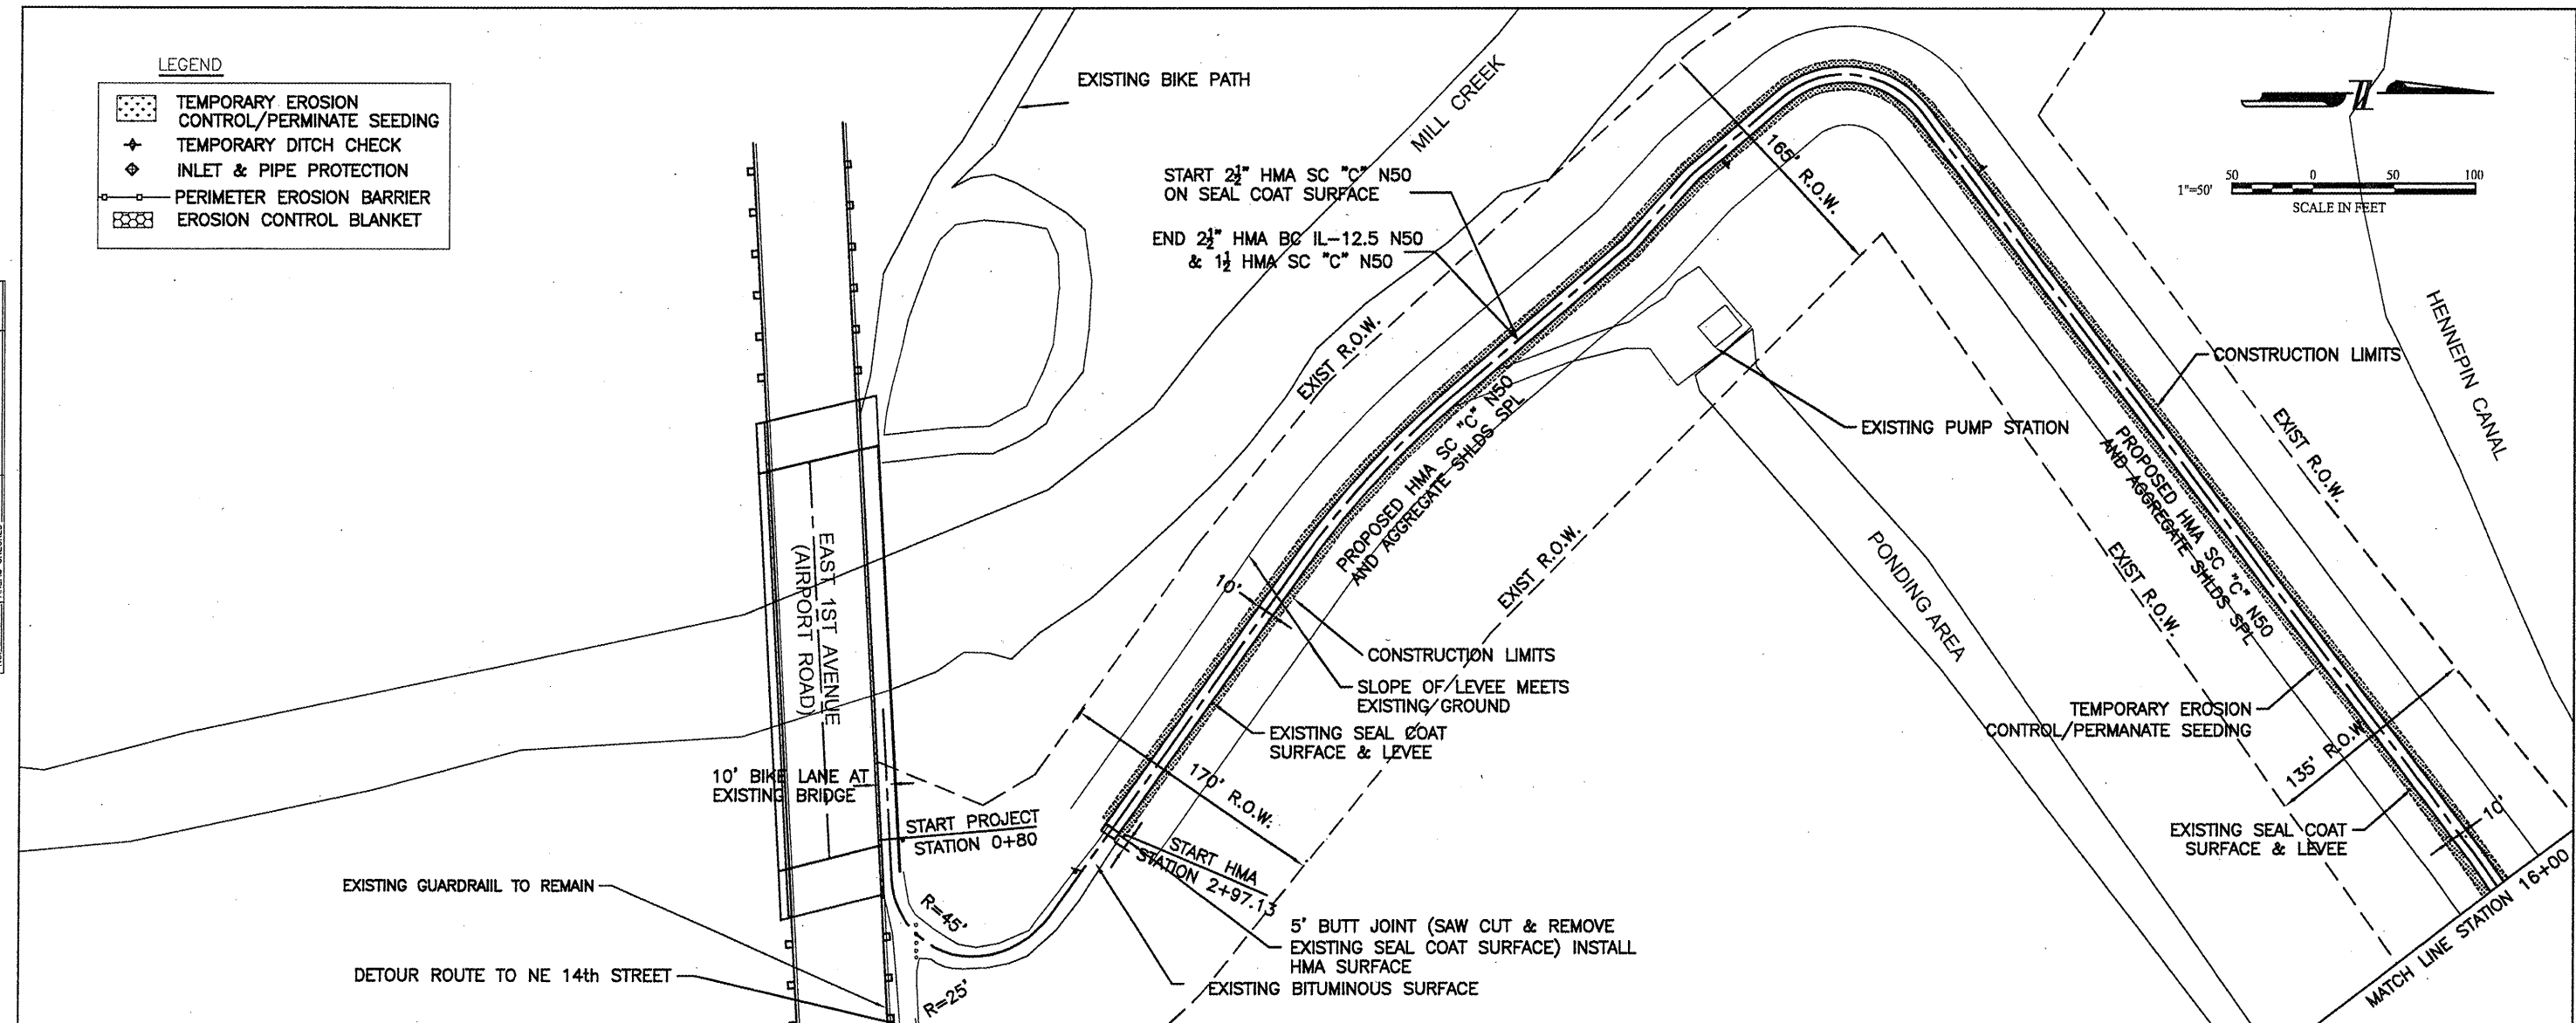


LEGEND	
	TEMPORARY EROSION CONTROL/PERMINATE SEEDING
	TEMPORARY DITCH CHECK
	INLET & PIPE PROTECTION
	PERIMETER EROSION BARRIER
	EROSION CONTROL BLANKET

 

NOTES:

1. ALL AREAS DISTURBED DUE TO CONSTRUCTION ACTIVITIES SHALL BE RESTORED TO ORIGINAL CONDITION.
2. A SIGNIFICANT PORTION OF THE PROJECT ALIGNMENT FOLLOWS THE CROWN OF THE MILAN ROCK RIVER FLOOD CONTROL LEVEE. WORK ON THE LEVEE IS LIMITED TO MINOR GRADING WHERE THE NEW HOT-MIX SURFACE IS TO BE CONSTRUCTED. WORK OUTSIDE OF THE LIMITS SHOWN IS PROHIBITED UNLESS SPECIFIC AUTHORIZATION IS PROVIDED IN WRITING.
3. ANY AREAS DISTURBED OUTSIDE OF THE CONSTRUCTION LIMITS SHOWN SHALL BE RESTORED BY THE CONTRACTOR TO THE ORIGINAL CONDITION USING THE SPECIFIED SEEDING MIXTURES AT NO ADDITIONAL COST. NO DISTURBANCE TO WOODED OR FORESTED AREAS ARE PERMITTED UNLESS NOTED OTHERWISE ON THE PLANS. SPECIAL CARE SHALL BE TAKEN IN THESE AREAS.
4. PLACE TEMPORARY EROSION CONTROL SEEDING IN AREAS DISTURBED DURING CONSTRUCTION, UNLESS PERMANENT SEEDING WILL BE PLACED WITHIN 14 DAYS AFTER WORK IN A DISTURBED AREA IS COMPLETE.
5. TRACKING SEDIMENT ONTO THE STREETS MUST BE MINIMIZED. AT A MINIMUM THE STREETS SHALL BE CLEANED WEEKLY, AND AT THE DIRECTION OF THE ENGINEER.

MAINTENANCE

THE CONTRACTOR IS REQUIRED TO MAINTAIN ALL EROSION AND SEDIMENT CONTROL MEASURES IN PROPER WORKING ORDER, INCLUDING CLEANING, REPAIRING, OR REPLACING THEM THROUGHOUT THE CONTRACT PERIOD. CLEANING OF SILT CONTROL DEVICES SHALL BEGIN WHEN THE FEATURES HAVE LOST 50% OF THEIR CAPACITY. CONTRACTOR IS REQUIRED TO MODIFY SWPPP WHEN THE EPA OR ENGINEER NOTIFIES THEM THAT THE PLAN DOES NOT COMPLY WITH THE MINIMUM PERMIT REQUIREMENTS, TO ADDRESS A CHANGE IN DESIGN, CONSTRUCTION OPERATIONS OR MAINTENANCE WHICH HAS AN EFFECT ON THE POTENTIAL FOR DISCHARGE OF POLLUTANTS, AND TO PREVENT THE REOCCURRENCE OF REPORTABLE QUANTITY RELEASES OF A HAZARDOUS MATERIAL OR OIL.

OTHER CONTROLS

CONTRACTOR SHALL REPORT RELEASES OF REPORTABLE QUANTITIES OF OIL OR OTHER HAZARDOUS MATERIAL.

(A) NOTIFY NATIONAL RESPONSE CENTER 1-800-424-8802 IMMEDIATELY.

(B) NOTIFY PERMITTING AUTHORITY, CITY OF MOLINE AND CITY OF ROCK ISLAND IN WRITING WITHIN 14 DAYS.

(C) MODIFY SWPPP TO INCLUDE THE DATE OF RELEASE, CIRCUMSTANCES LEADING TO THE CAUSE OF THE RELEASE, AND STEPS TAKEN TO PREVENT REOCCURRENCE OF THE RELEASE.

SEQUENCE OF MAJOR ACTIVITIES

ACTIVITY	START DATE	TEMPORARY WORK SUSPENSION DATE	PERMANENT END DATE
1. EXISTING SURFACE REMOVAL			
2. PERIMETER EROSION CONTROLS			
3. GRADING / EMBANKMENT			
4. SUB BASE / PAVING			
5. FINAL GRADING AND STABILIZATION			
			*

FINAL STABILIZATION ENDS WHEN ALL SOIL DISTURBING ACTIVITIES ARE COMPLETED AND A UNIFORM PERENNIAL VEGETATIVE COVER WITH A DENSITY OF 70% OF THE COVER FOR UNPAVED AREAS HAS BEEN ESTABLISHED OR AN EQUIVALENT PERMANENT STABILIZATION HAS BEEN CONSTRUCTED.

DATE	BY

FILE NAME =	USER NAME =	DESIGNED --	REVISED --
		DRAWN -- MPK	REVISED --
PLOT SCALE =	CHECKED -- MKM	REVISED --	REVISED --
PLOT DATE =	DATE -- 2.14.12	REVISED --	REVISED --

STATE OF ILLINOIS
DEPARTMENT OF TRANSPORTATION

EROSION CONTROL PLAN	
SCALE:	SHEET NO. 1 OF 4 SHEETS STA. 0+00 TO STA. 16+00

F.A. RTE.	SECTION	COUNTY	TOTAL SHEETS	SHEET NO.
	10-00043-00-BT	ROCK ISLAND	31	15
CONTRACT NO. 85556				
ILLINOIS FED. AID PROJECT				