
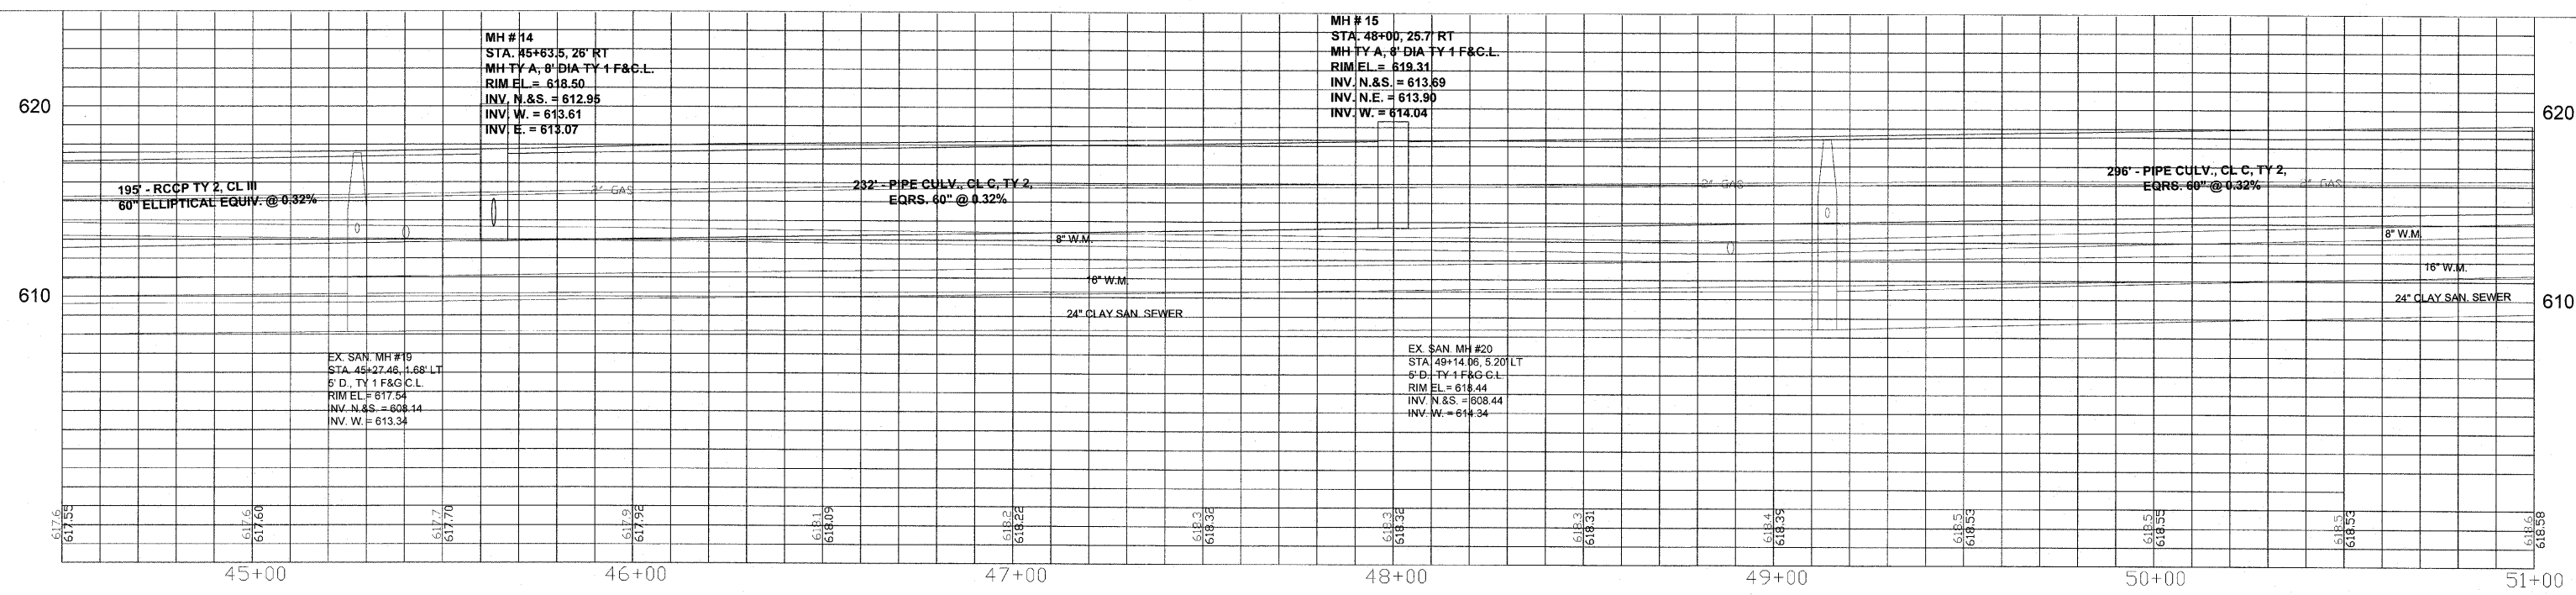


F.A.U. RTE.	SECTION	COUNTY	TOTAL SHEETS	SHEET NO.
6180	10-00090-00-WR	LASALLE	61	22

STA. 0+11.71 TO STA. 52+77.14
FED. ROAD DIST. NO. 3 ILLINOIS FED. AID PROJECT

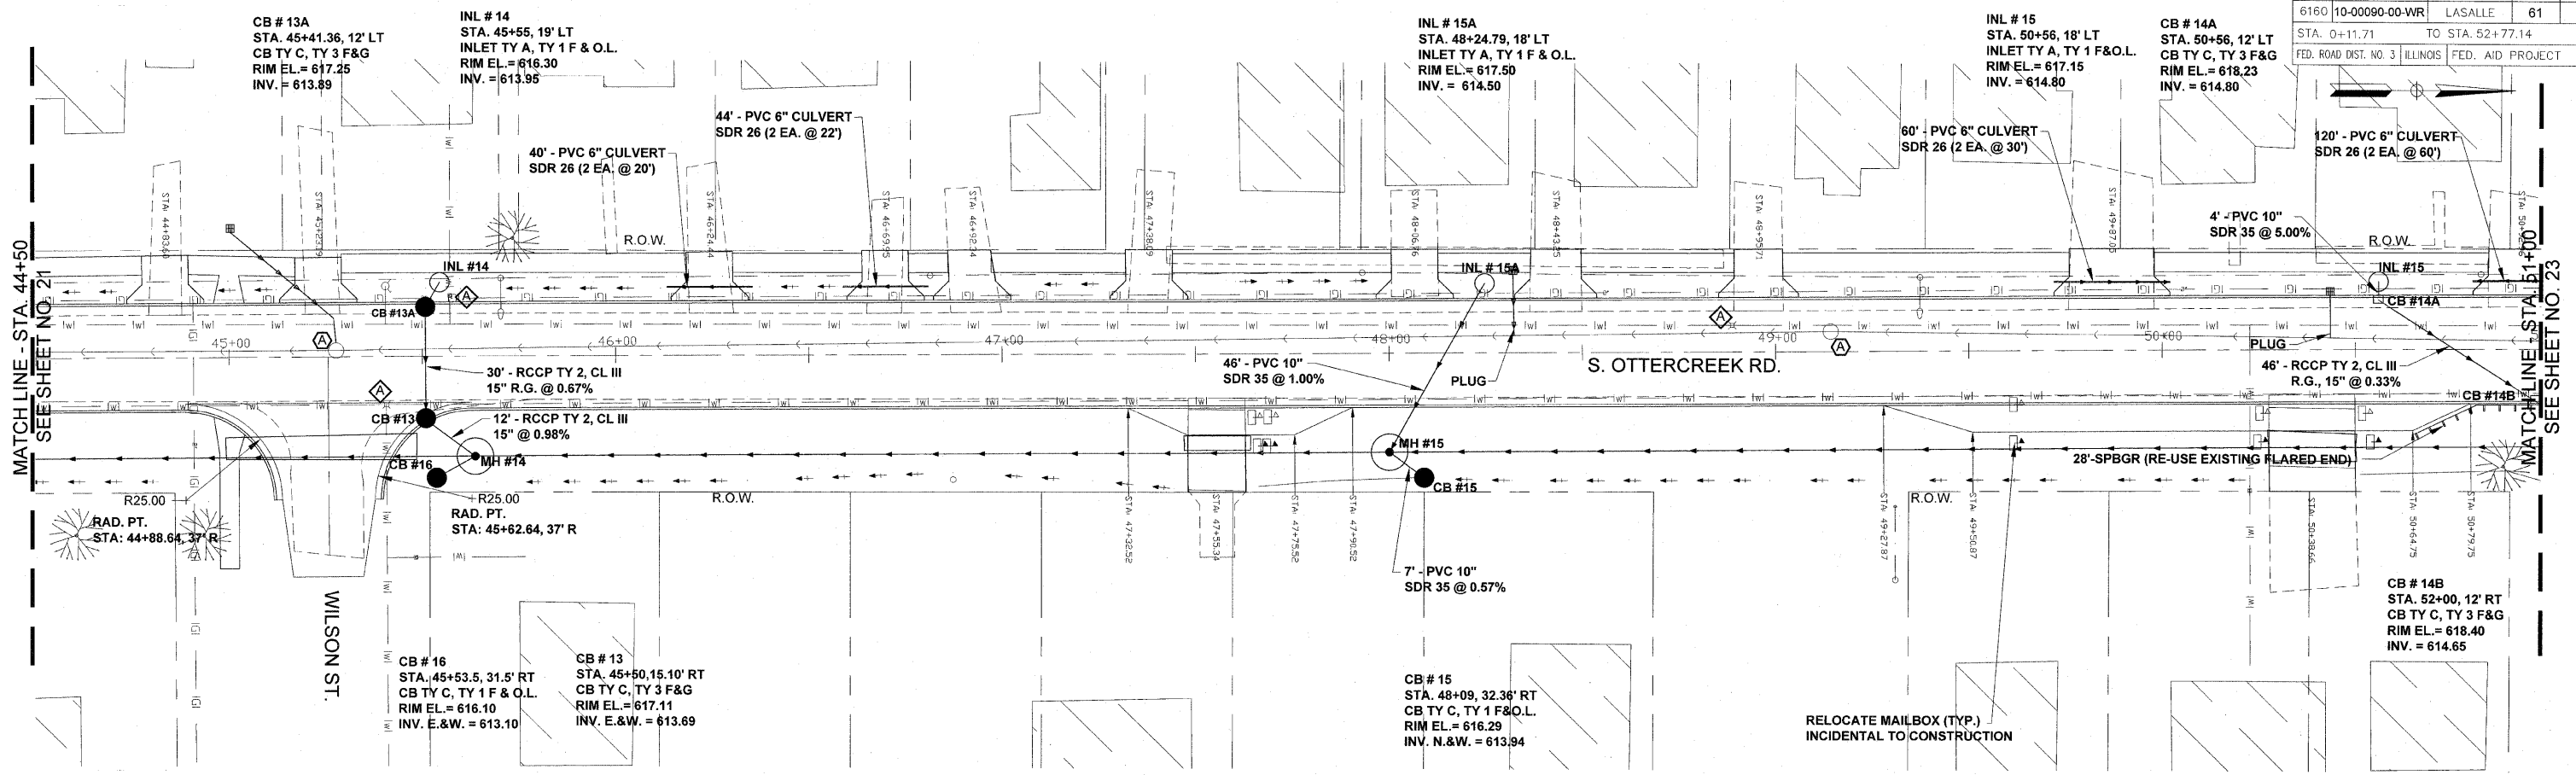

FINAL

SCALE 1" = 20'

DESIGNED - JEP	REVISED - 11/29/2011
DRAWN - JCL	REVISED -
CHECKED - JEP	REVISED -
DATE - 12/01/2008	REVISED -

STATE OF ILLINOIS
DEPARTMENT OF TRANSPORTATION

Plan and Profile (Sta. 44+50 to 51+00)