
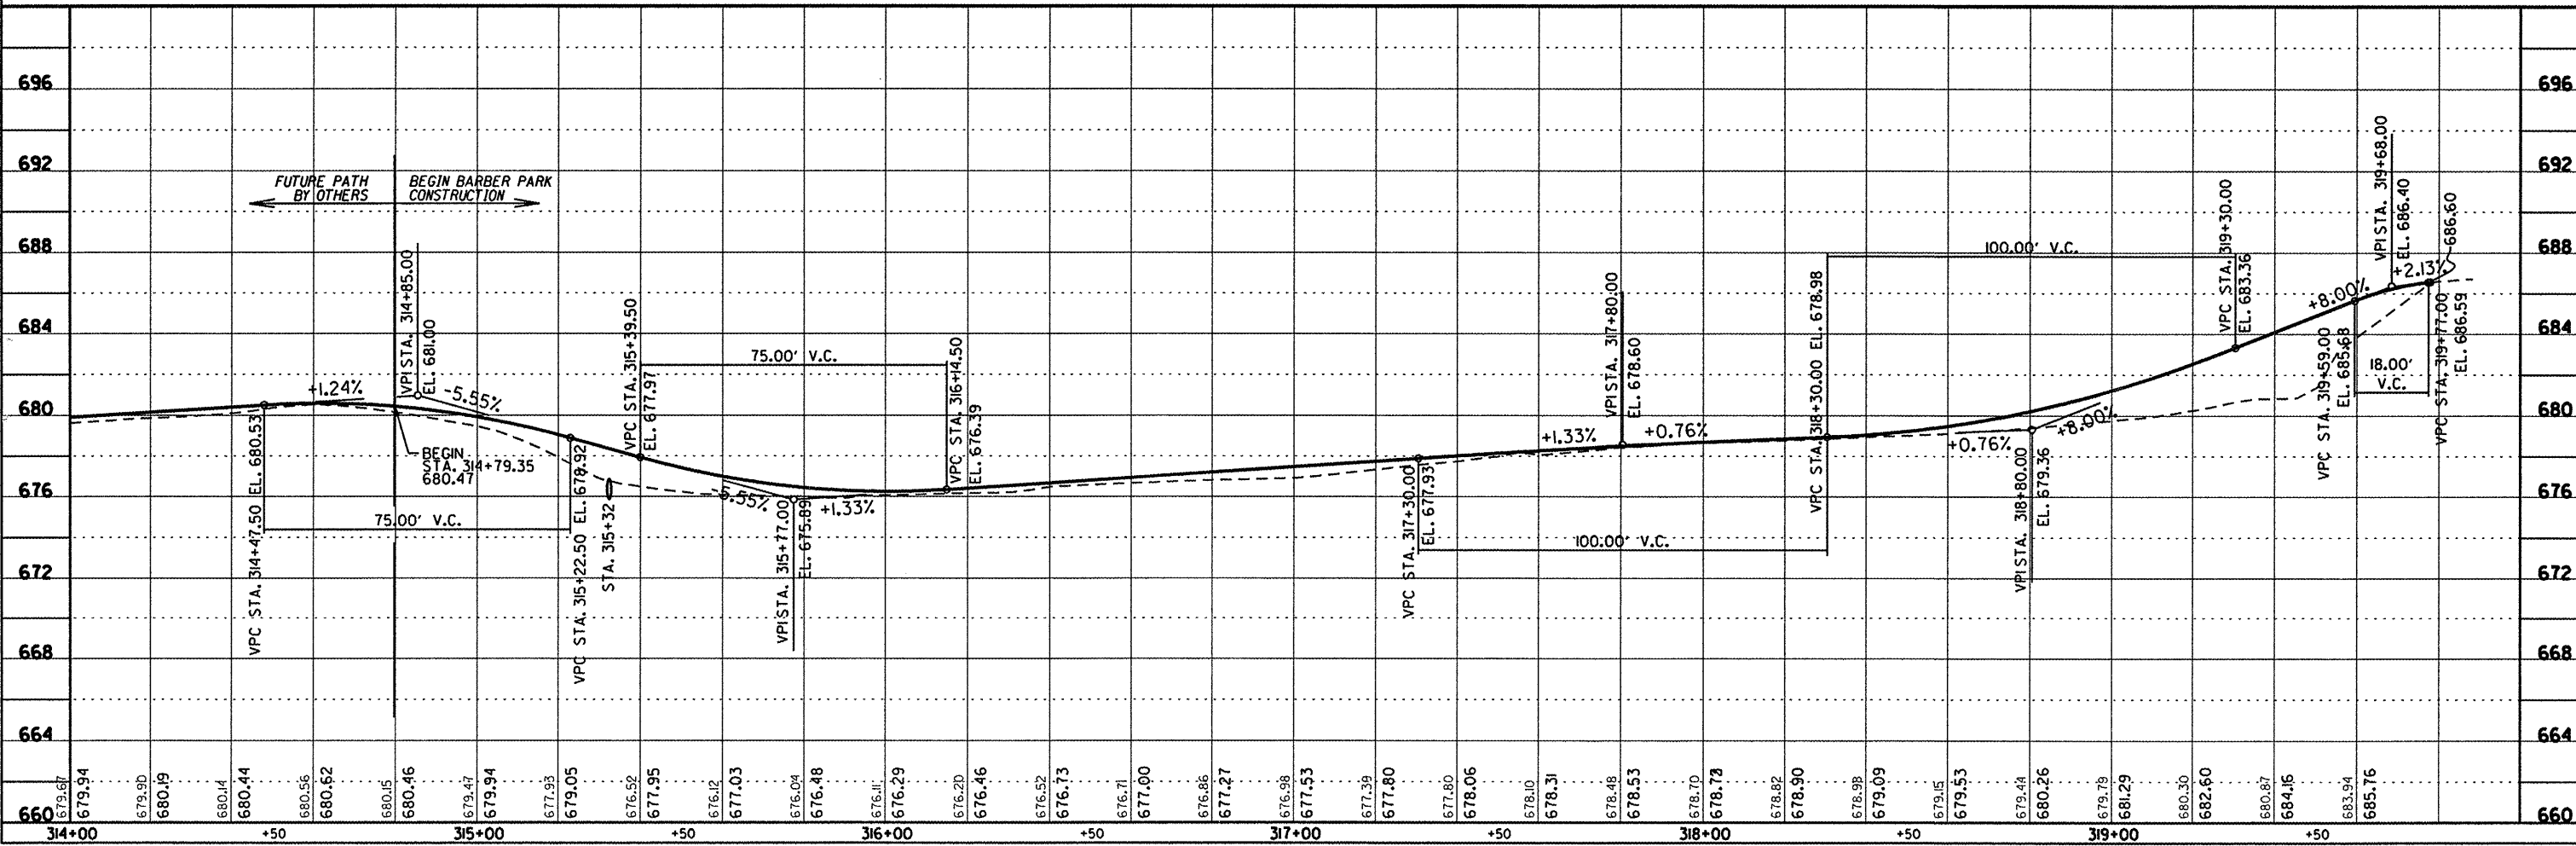


# LEG 1

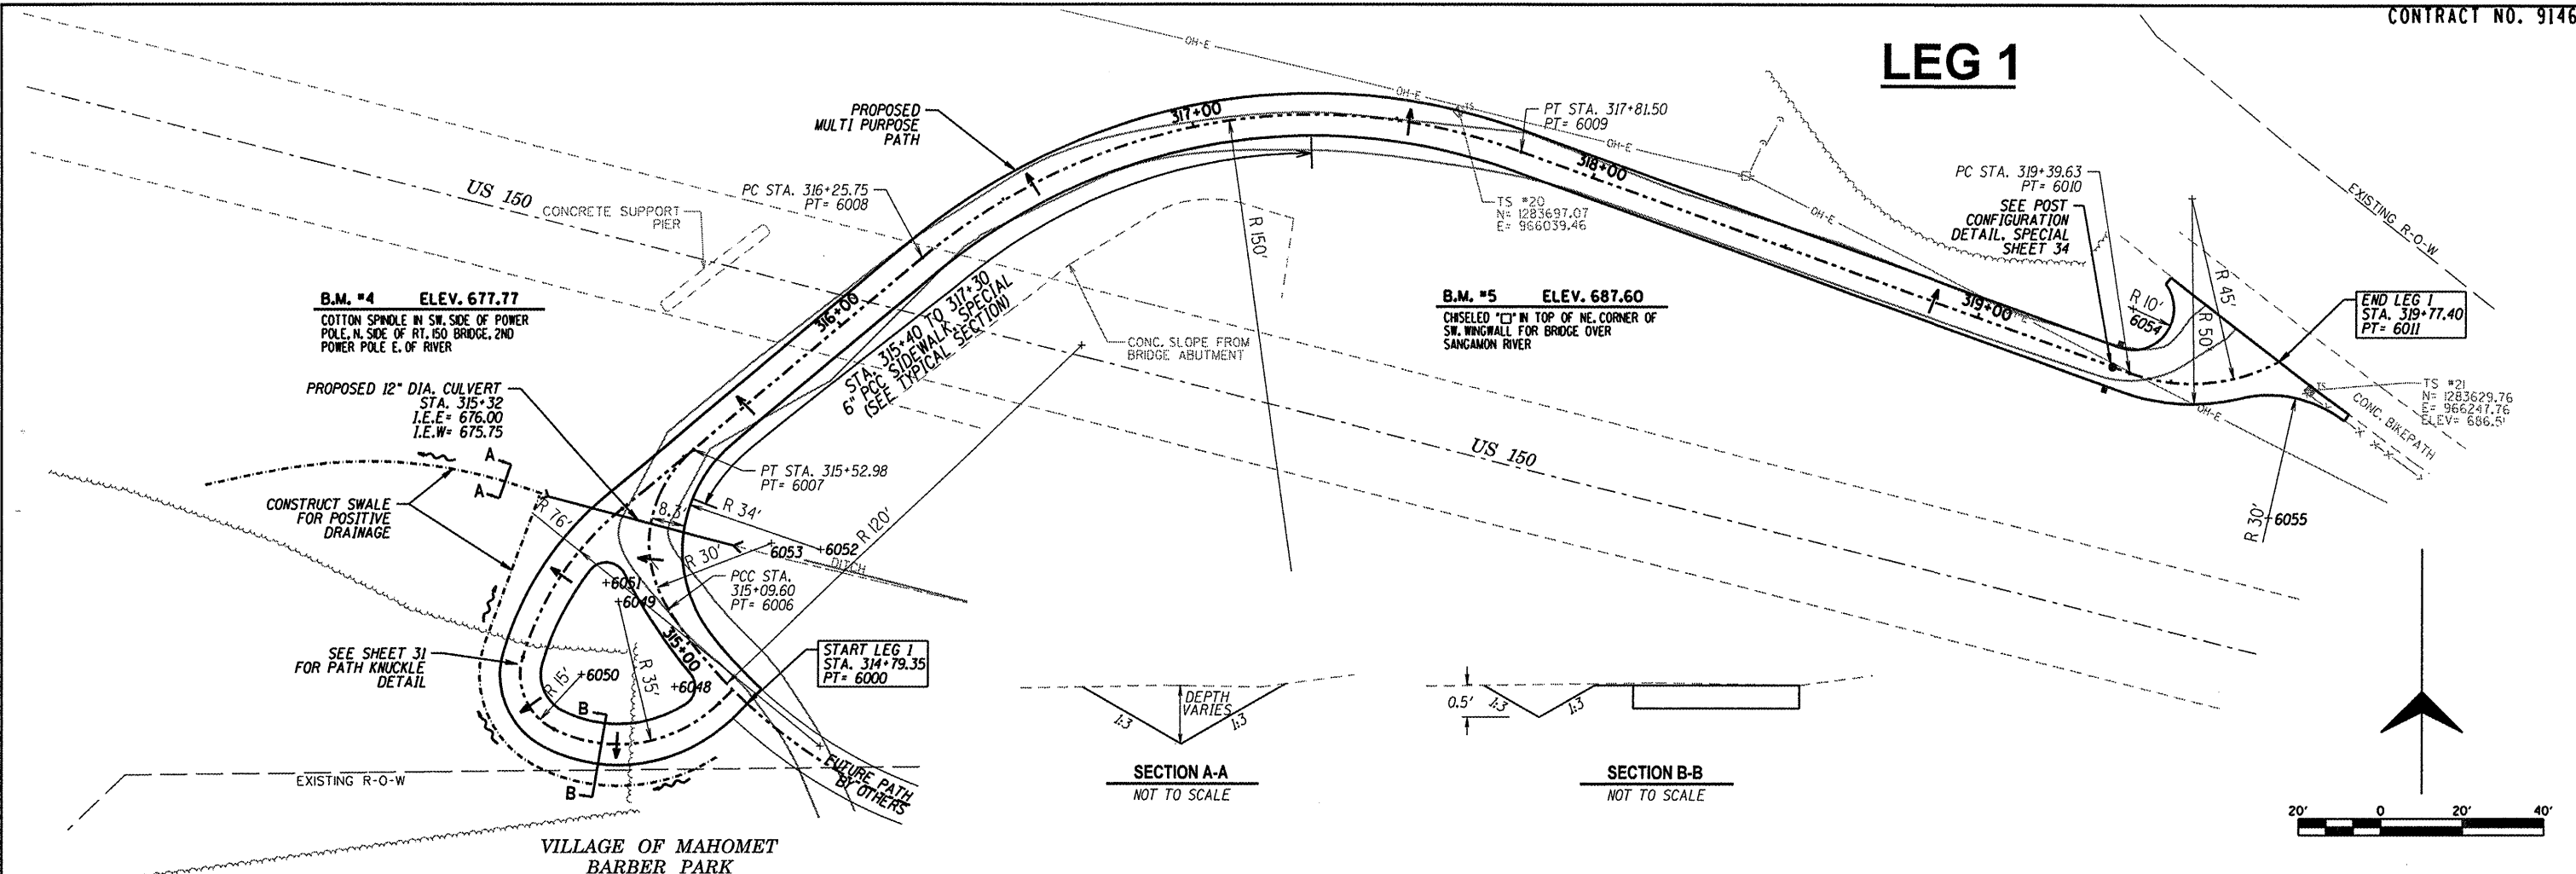

DESCRIPTION	
DATE	
REVISION	
PROJECT TITLE	VILLAGE OF MAHOMET & CC FOREST PRESERVE
	LAKE OF THE WOODS ROAD
	MULTI-PURPOSE PATHWAY
SHEET TITLE	PLAN AND PROFILE SHEET - BARBER PARK
Sodermann and Associates, Inc. 340 NORTH NIEL STREET POST OFFICE BOX 557 CHAMPAIGN, ILLINOIS 61824-0557 TEL 217-352-1688 FAX 217-352-1922 ENGINEERING / ANALYSIS / MANAGEMENT	
DES. CMO	
DRN. MSD	
CHK. EBH	
APP. SRS	
PROJECT NO.	K009
DATE	12-12-2011
SHEET	12
OF 61 SHEETS	