

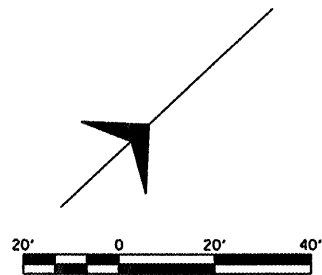


LEG 2

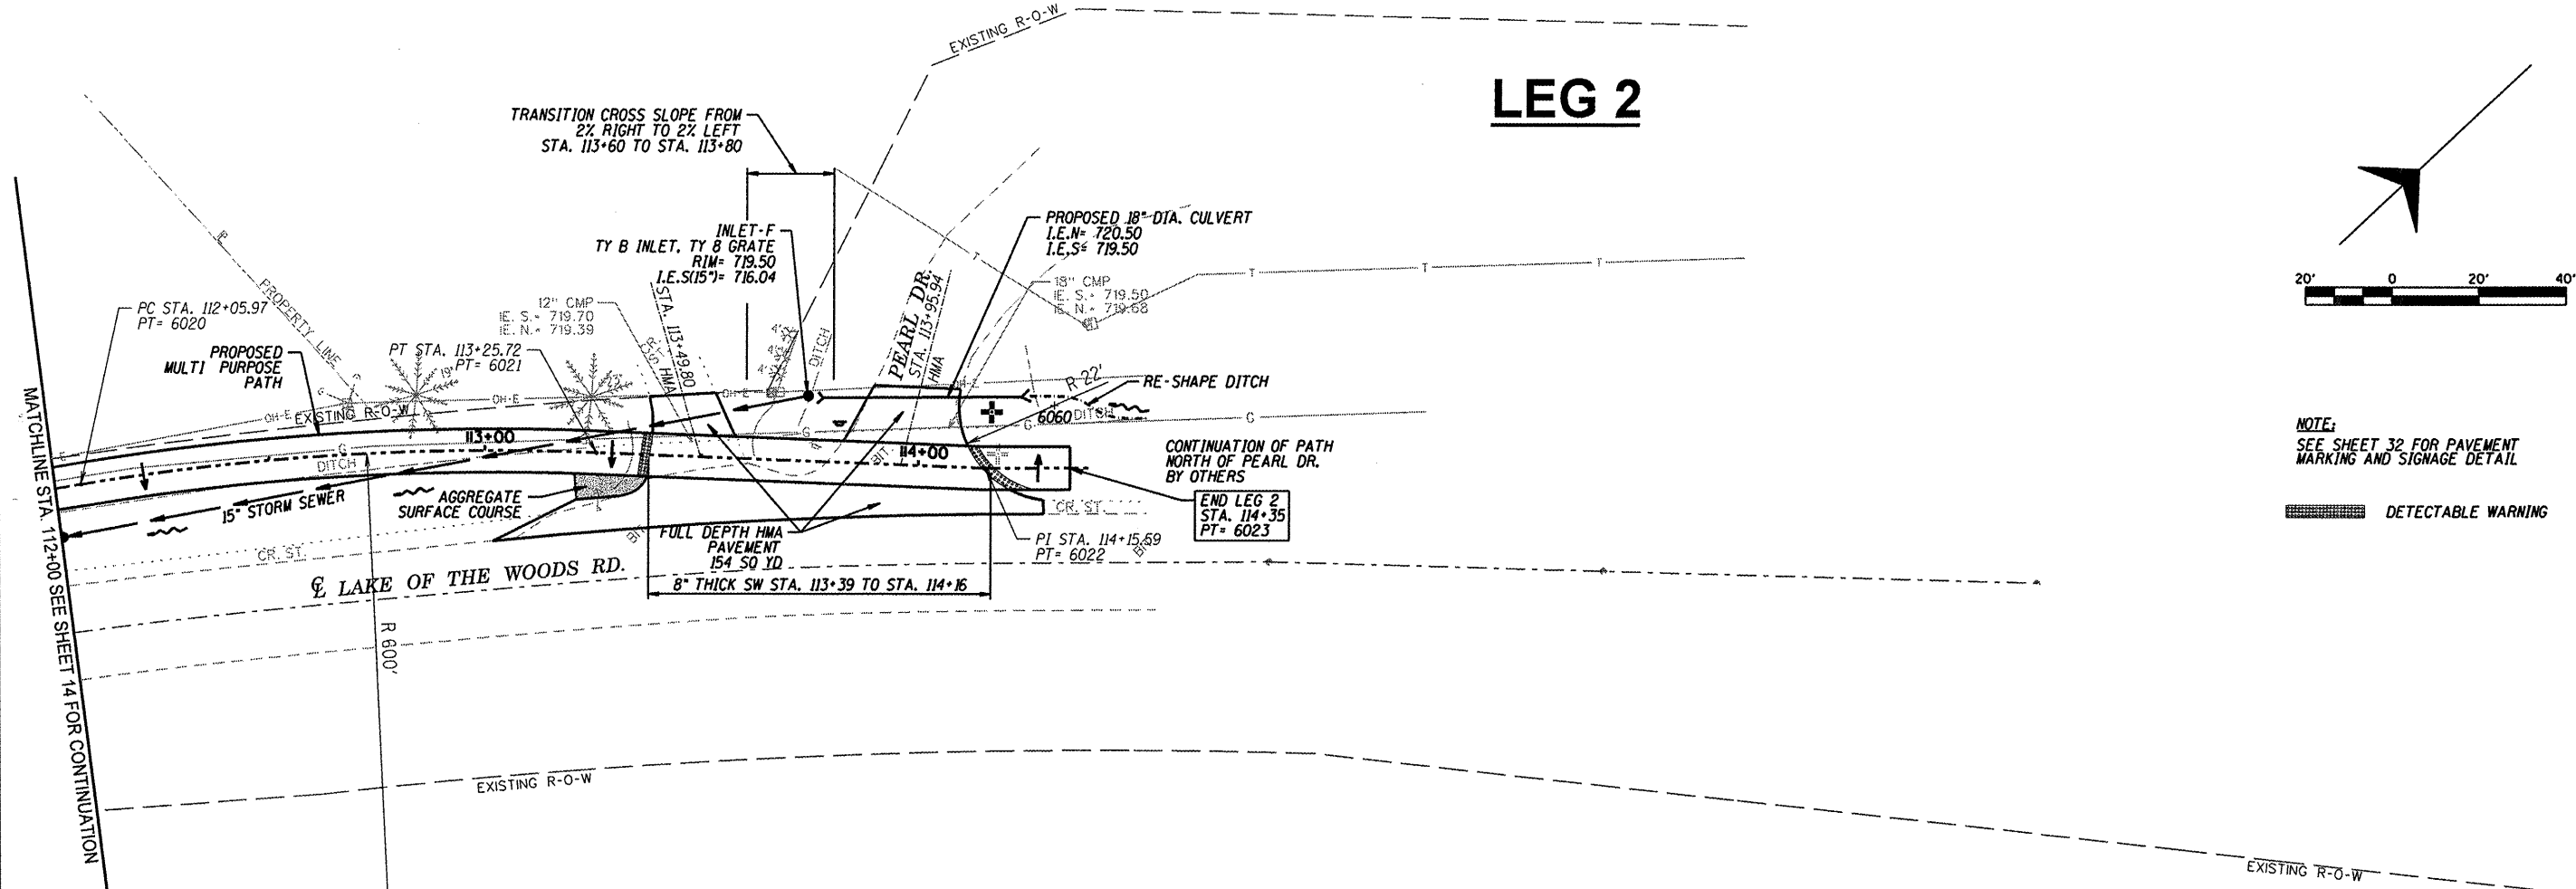

NOTE:
SEE SHEET 32 FOR PAVEMENT MARKINGS AND SIGNAGE DETAIL

DETECTABLE WARNING

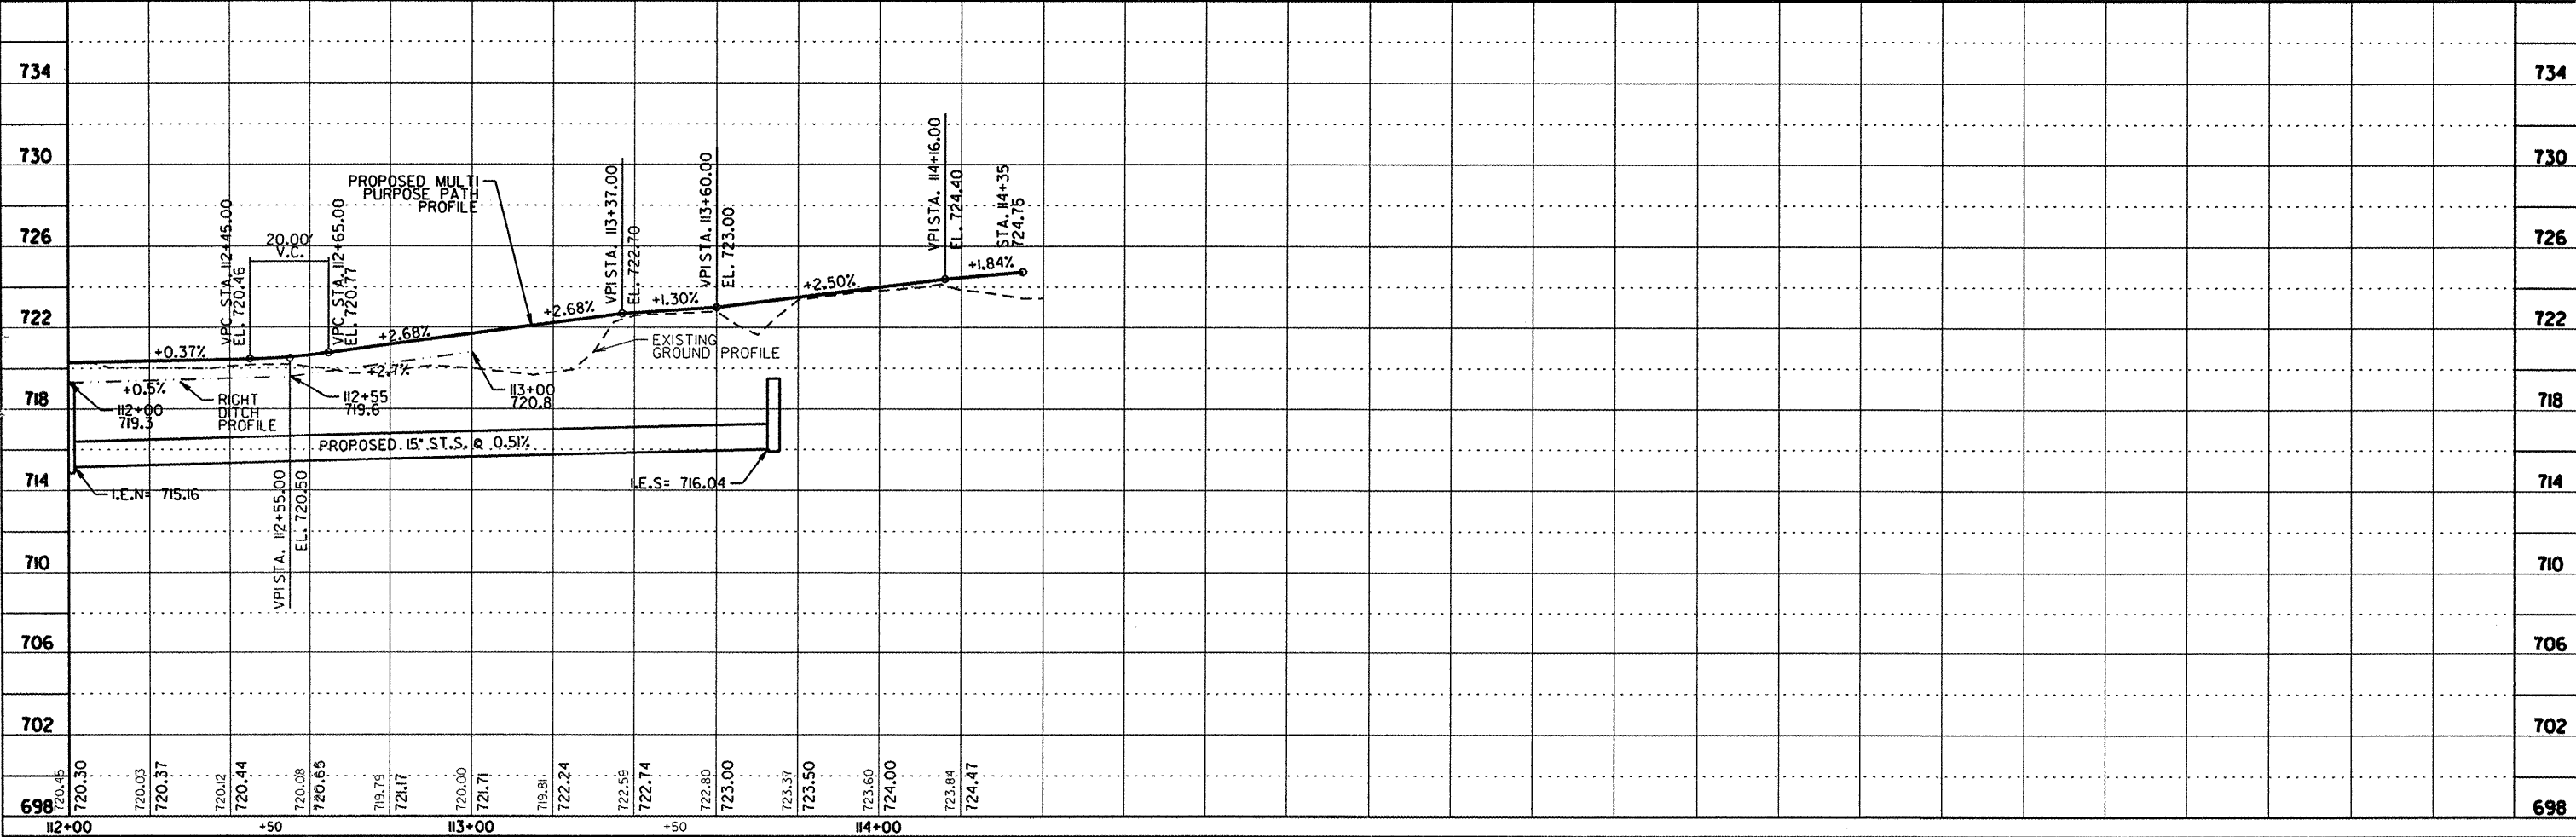

DESCRIPTION	
DATE	
REVISION	
PROJECT TITLE VILLAGE OF MAHOMET & CC FOREST PRESERVE LAKE OF THE WOODS ROAD MULTI-PURPOSE PATHWAY	
SHEET TITLE PLAN AND PROFILE SHEET	
Sodemann and Associates, Inc. 3031 W. WILSON ST. CHAMPAIGN, ILLINOIS 61824-0557 TEL 217 352-7688 FAX 217 352-7922 ENGINEERING / ANALYSIS / MANAGEMENT	
RES.	CMD
DES.	MSD
CHK.	EBH
APP.	SRS
PROJECT NO. 1009	
DATE 12-12-2011	
SHEET	
15	
OF 61 SHEETS	