
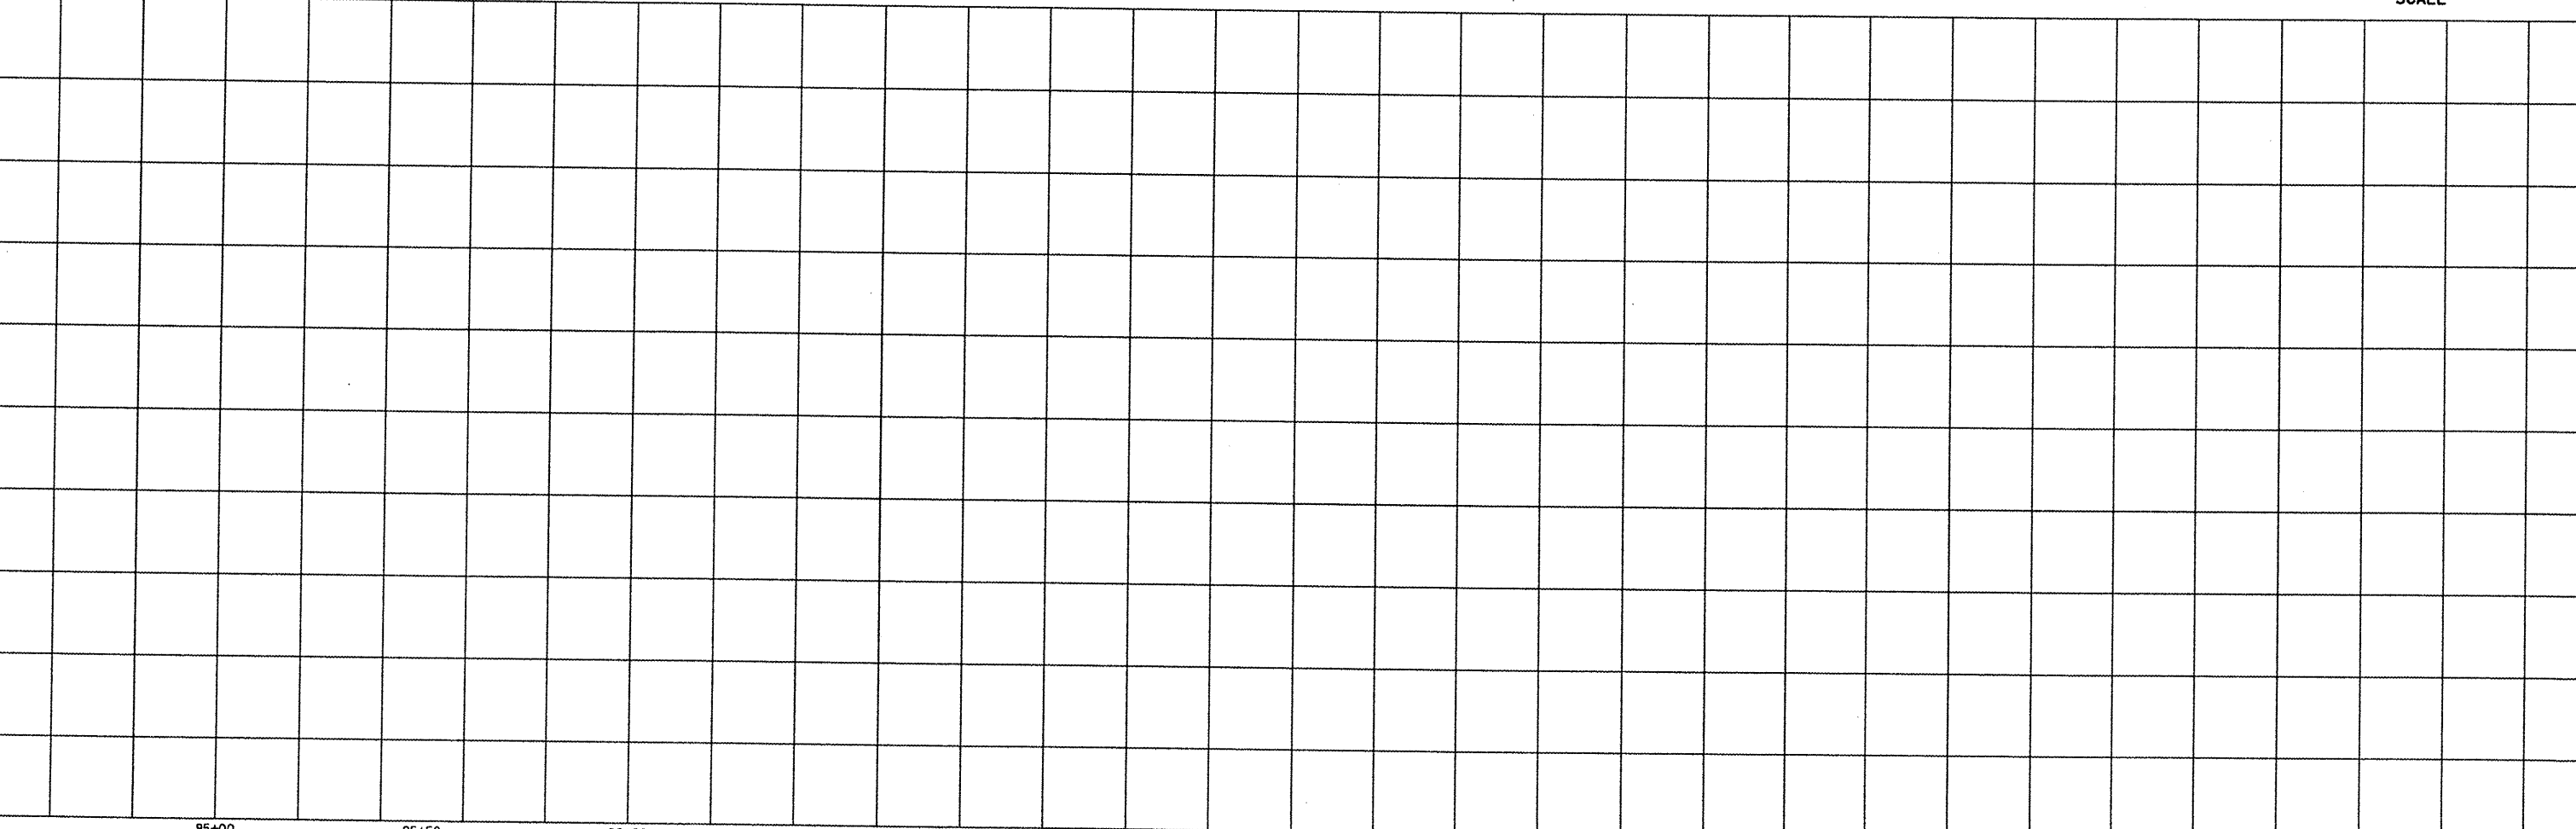


PLAN	SURVEYED	BY	DATE
	NOTED		
	CHECKED		
	DESIGNED		
	DRAWN		
	CHECKED		
	DATE		

PROFILE	SURVEYED	BY	DATE
	NOTED		
	CHECKED		
	DESIGNED		
	DRAWN		
	CHECKED		
	DATE		

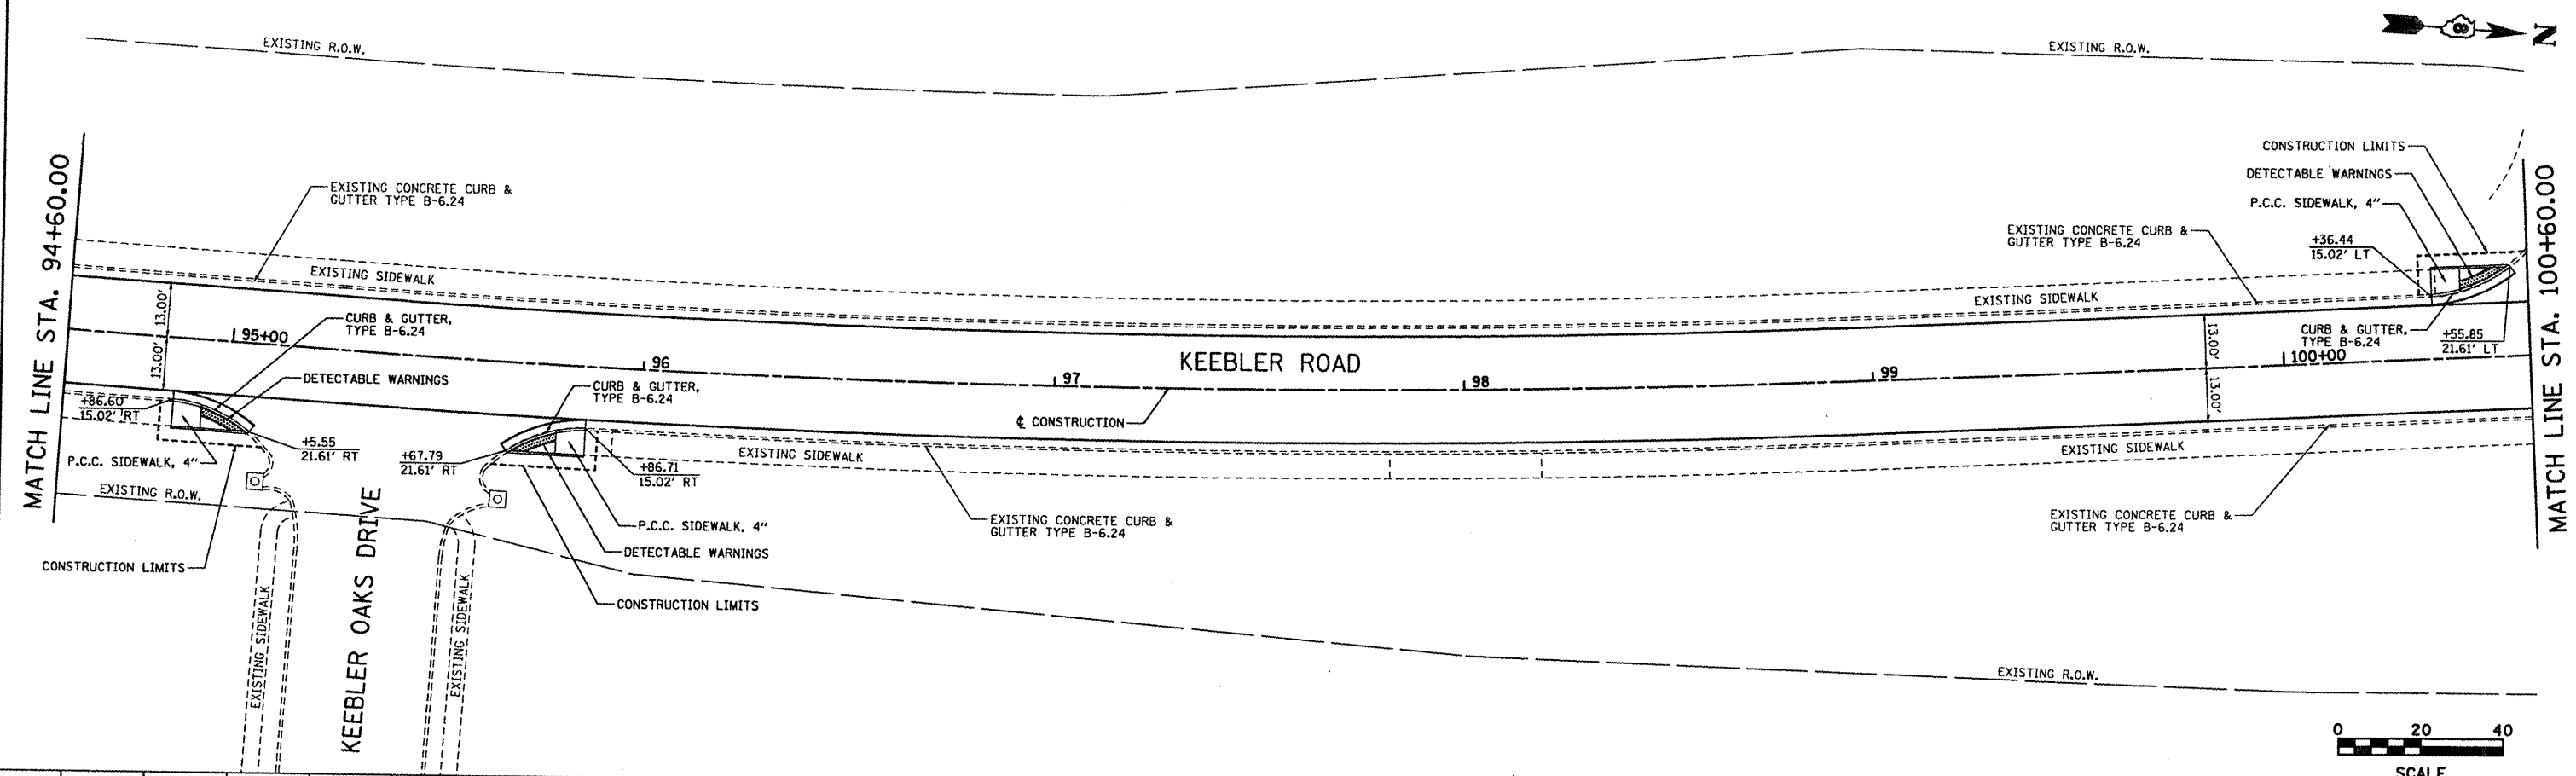

FILE NAME = Plan_03.dgn	USER NAME = remesh	DESIGNED - BFK	REVISED -	95+00	95+50	96+00	96+50	97+00	97+50	98+00	98+50	99+00	99+50	100+00	100+50										
		DRAWN - JJB	REVISED -																						
		CHECKED - BFK	REVISED -																						
		DATE - 1/17/12	REVISED -																						
				<b>VILLAGE OF MARYVILLE KEEBLER ROAD</b>				<b>PLAN AND PROFILE SHEET</b>				<table border="1"> <tr> <th>F.A. RTE.</th> <th>SECTION</th> <th>COUNTY</th> <th>TOTAL SHEETS</th> <th>SHEET NO.</th> </tr> <tr> <td>9135</td> <td>10-00018-00-RS</td> <td>MADISON</td> <td>22</td> <td>10</td> </tr> </table>				F.A. RTE.	SECTION	COUNTY	TOTAL SHEETS	SHEET NO.	9135	10-00018-00-RS	MADISON	22	10
F.A. RTE.	SECTION	COUNTY	TOTAL SHEETS	SHEET NO.																					
9135	10-00018-00-RS	MADISON	22	10																					
				SCALE: 1"=20'				SHEET NO. 3 OF 6 SHEETS				STA. 94+60.00 TO STA. 100+60.00													
ILLINOIS FED. AID PROJECT CONTRACT NO. 97486																									