
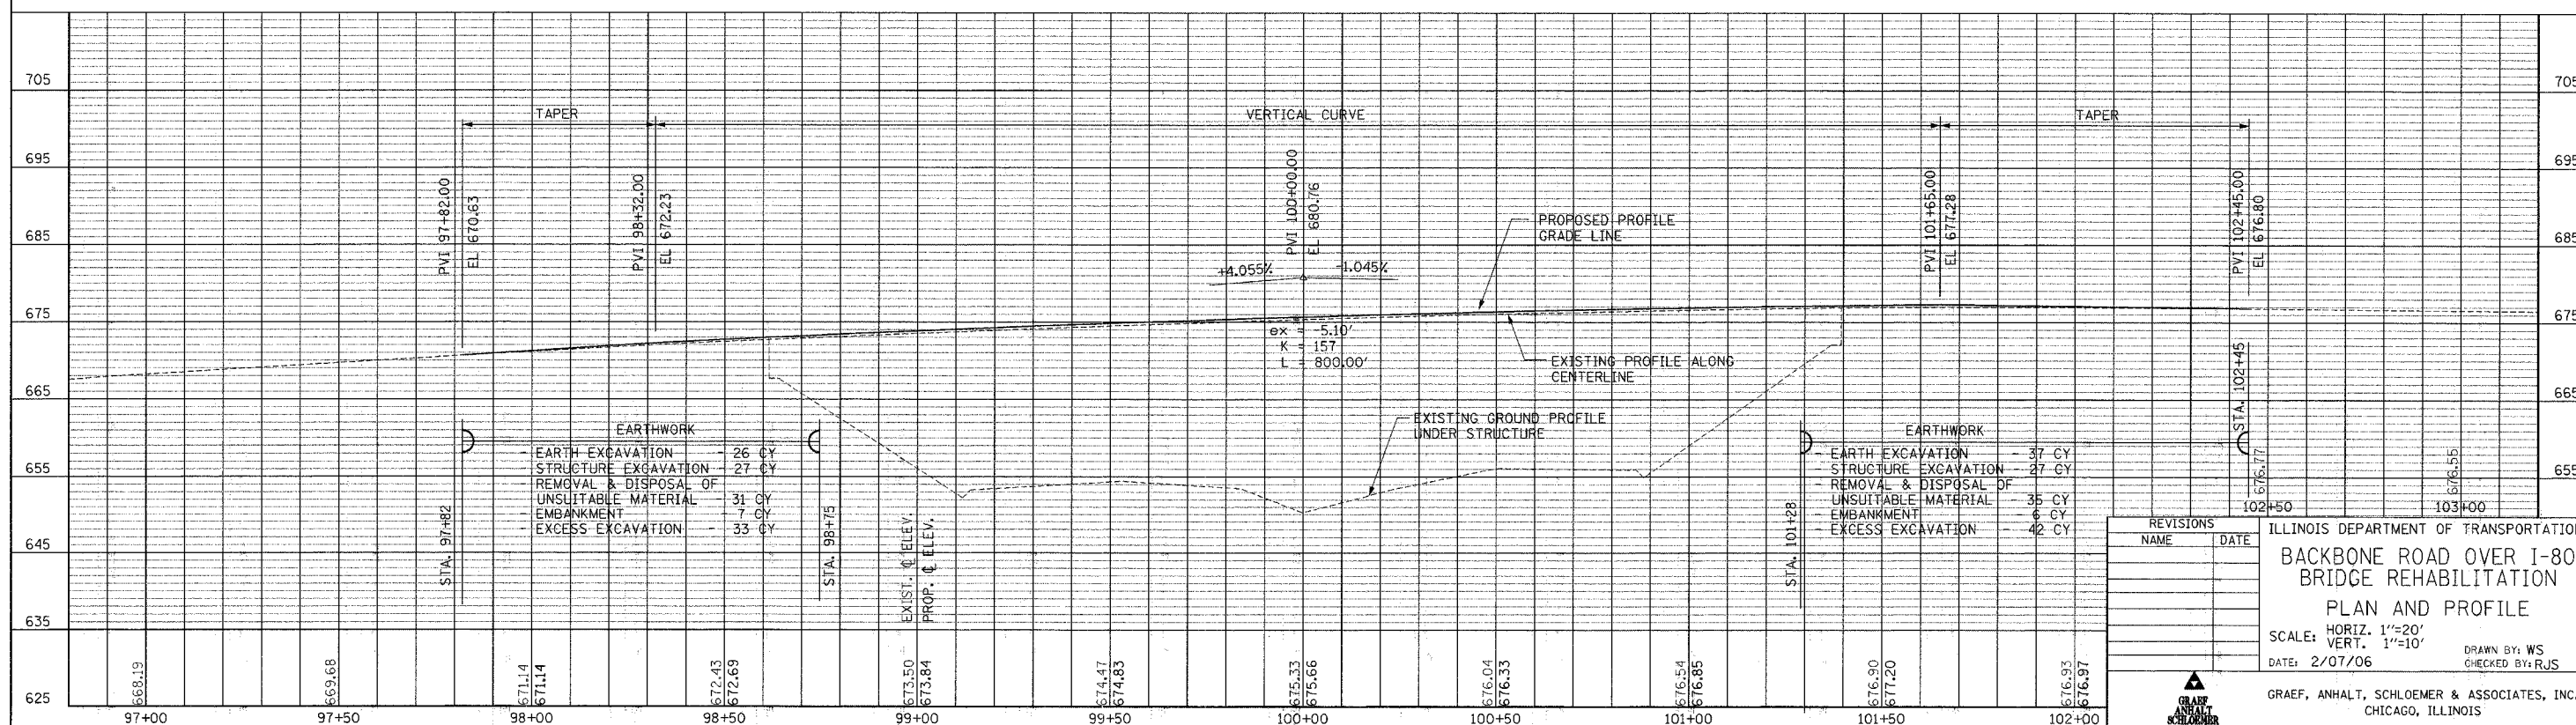


F.A.I. ROUTE NO.	SECTION	COUNTY	TOTAL SHEETS	SHEET NO.
I-80	106-4HB-1D	BUREAU	32	7

ILLINOIS PROJECT

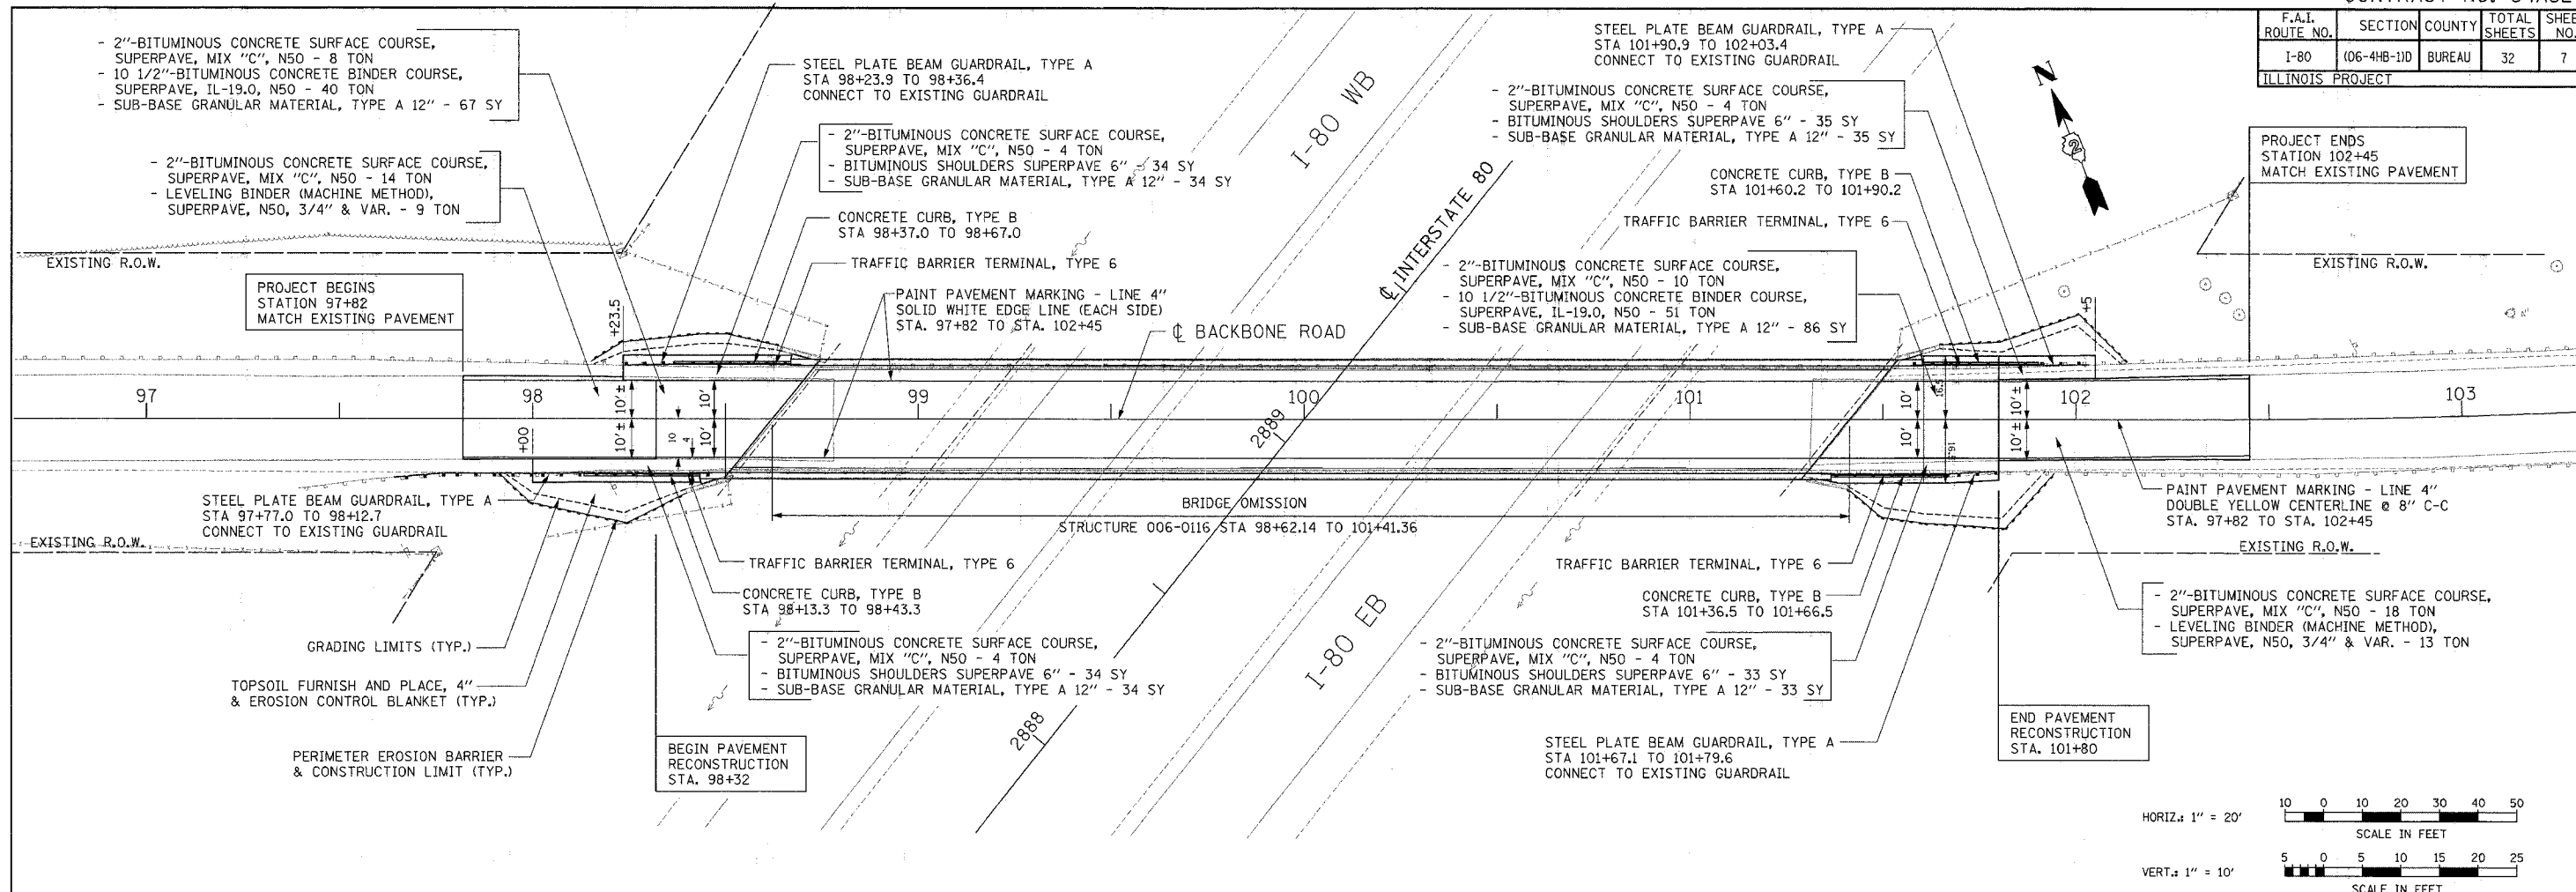

REVISIONS	NAME	DATE

ILLINOIS DEPARTMENT OF TRANSPORTATION
**BACKBONE ROAD OVER I-80
 BRIDGE REHABILITATION**
 PLAN AND PROFILE

SCALE: HORIZ. 1"=20'
 VERT. 1"=10'

DATE: 2/07/06

DRAWN BY: WS
 CHECKED BY: RJS

GRAEF, ANHALT, SCHLOEMER & ASSOCIATES, INC.
 CHICAGO, ILLINOIS