


EROSION CONTROL DETAILS

(SN # 043-0042)
DAVIS CREEK

CONTRACT NO. 64B27			
F.A.P. RTE.	SECTION	COUNTY	TOTAL SHEET NO.
E42		JODAVIESS	42
STA.		TO STA.	
FED. ROAD DIST. NO.		ILLINOIS FED. AID PROJECT	
• (10BR-31D & 11BR-8			

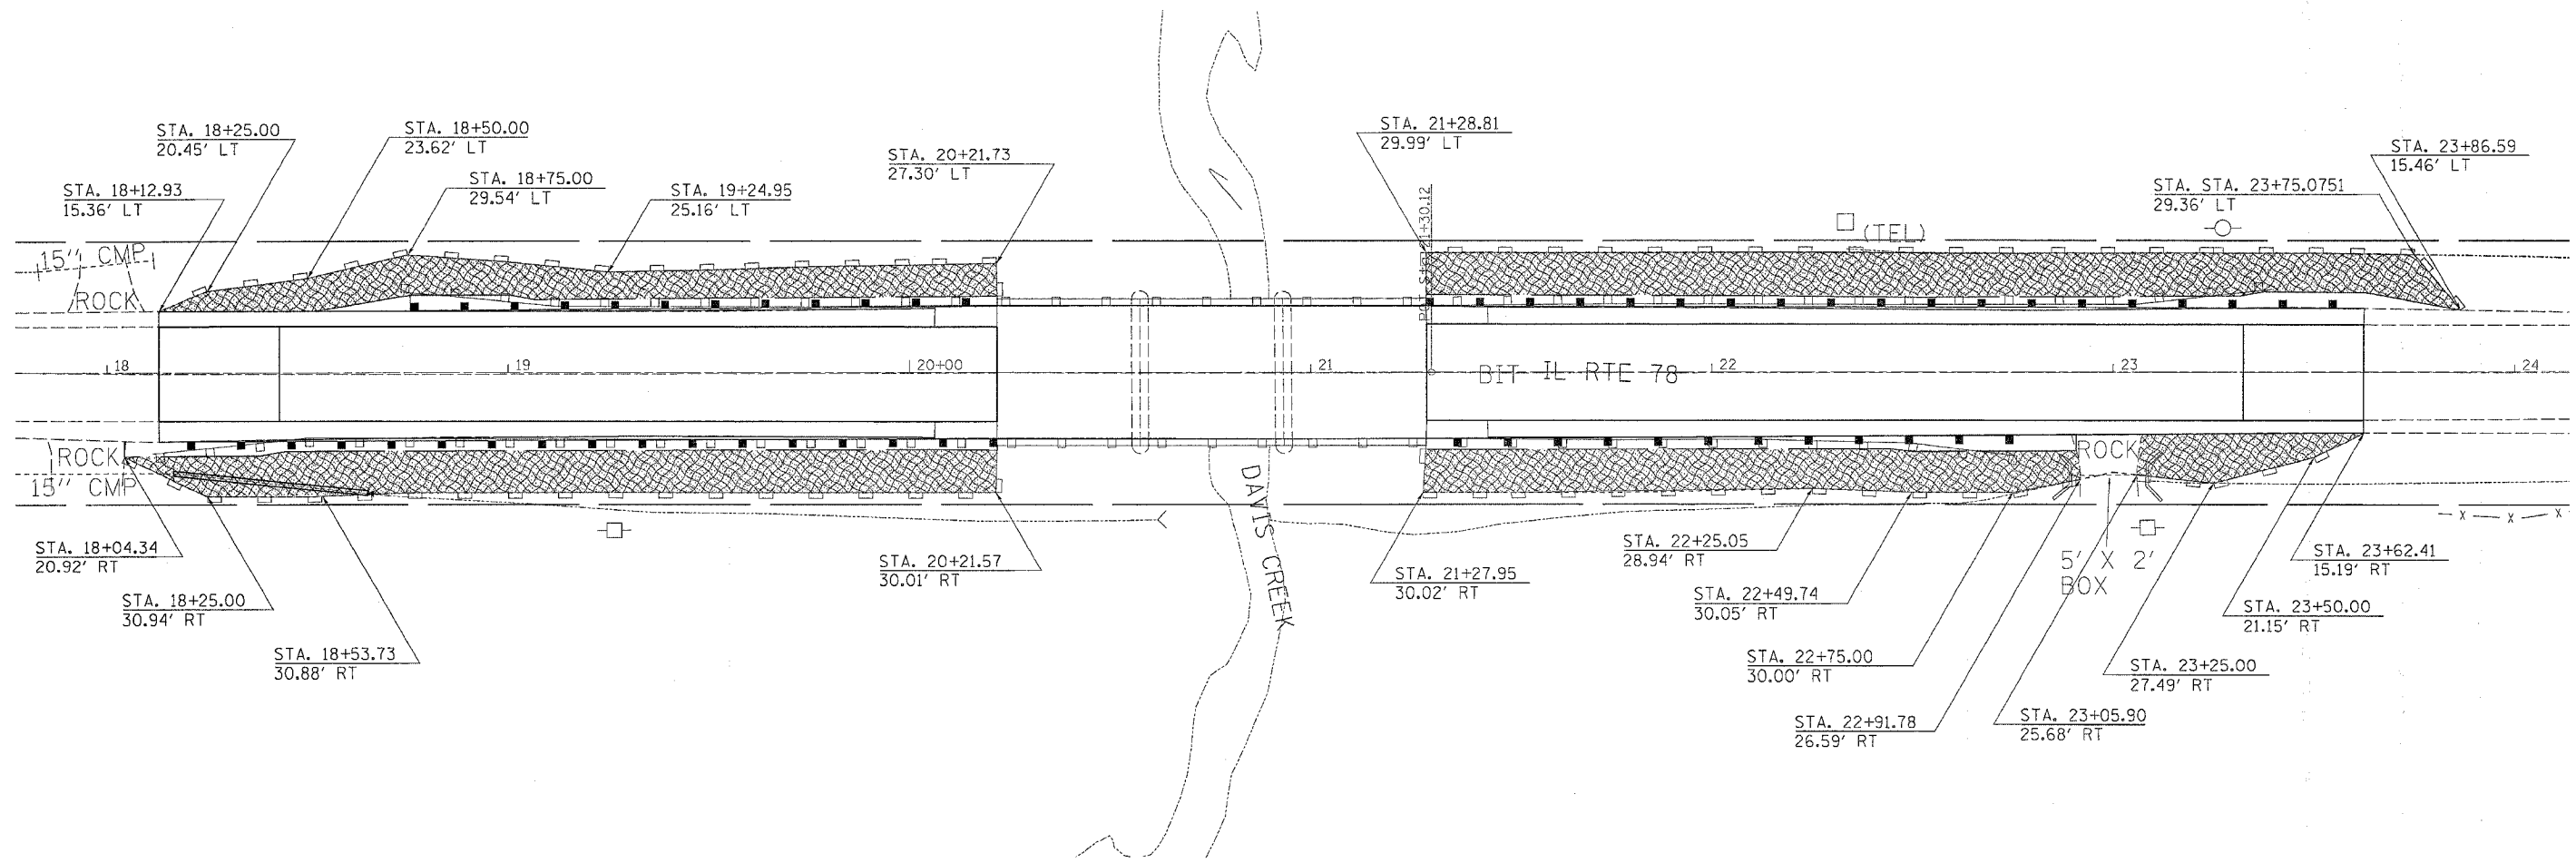

LEGEND	
	= SEEDING
	= EROSION CONTROL BLANKET
	= PERIMETER EROSION BARRIER

REVISIONS	
NAME	DATE

ILLINOIS DEPARTMENT OF TRANSPORTATION

SCALE: VERT. _____
HORIZ. _____

DATE _____

DRAWN BY _____
CHECKED BY _____

PLOT DATE = Fri, Dec 30 09:52:22 2005
 PLOT SCALE = 200/8000 / 1" = 100'
 USER NAME = reagan1