



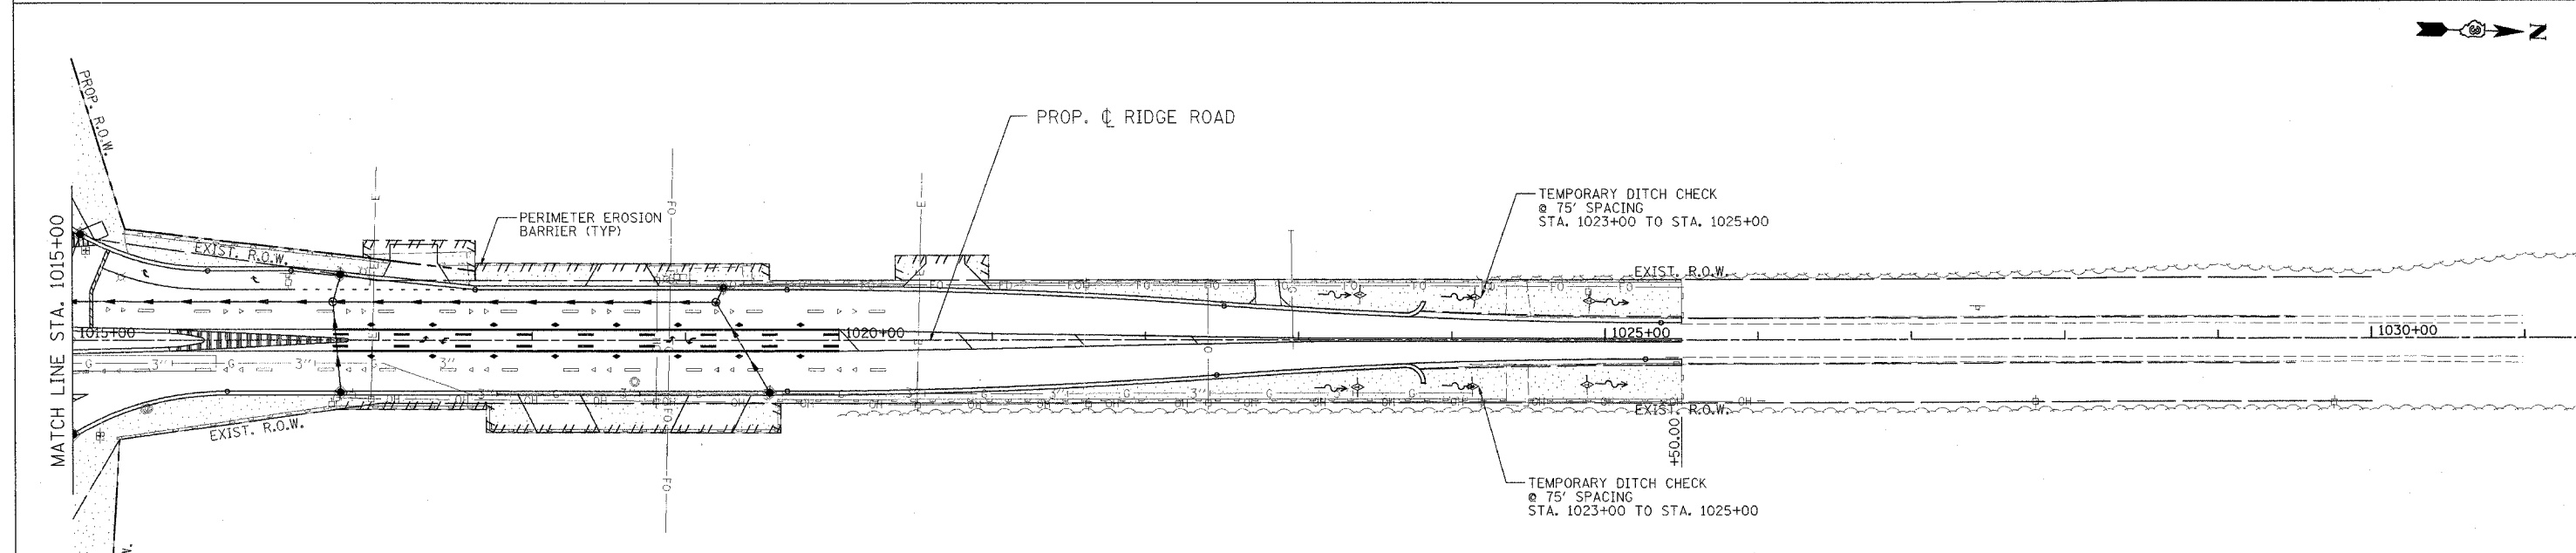

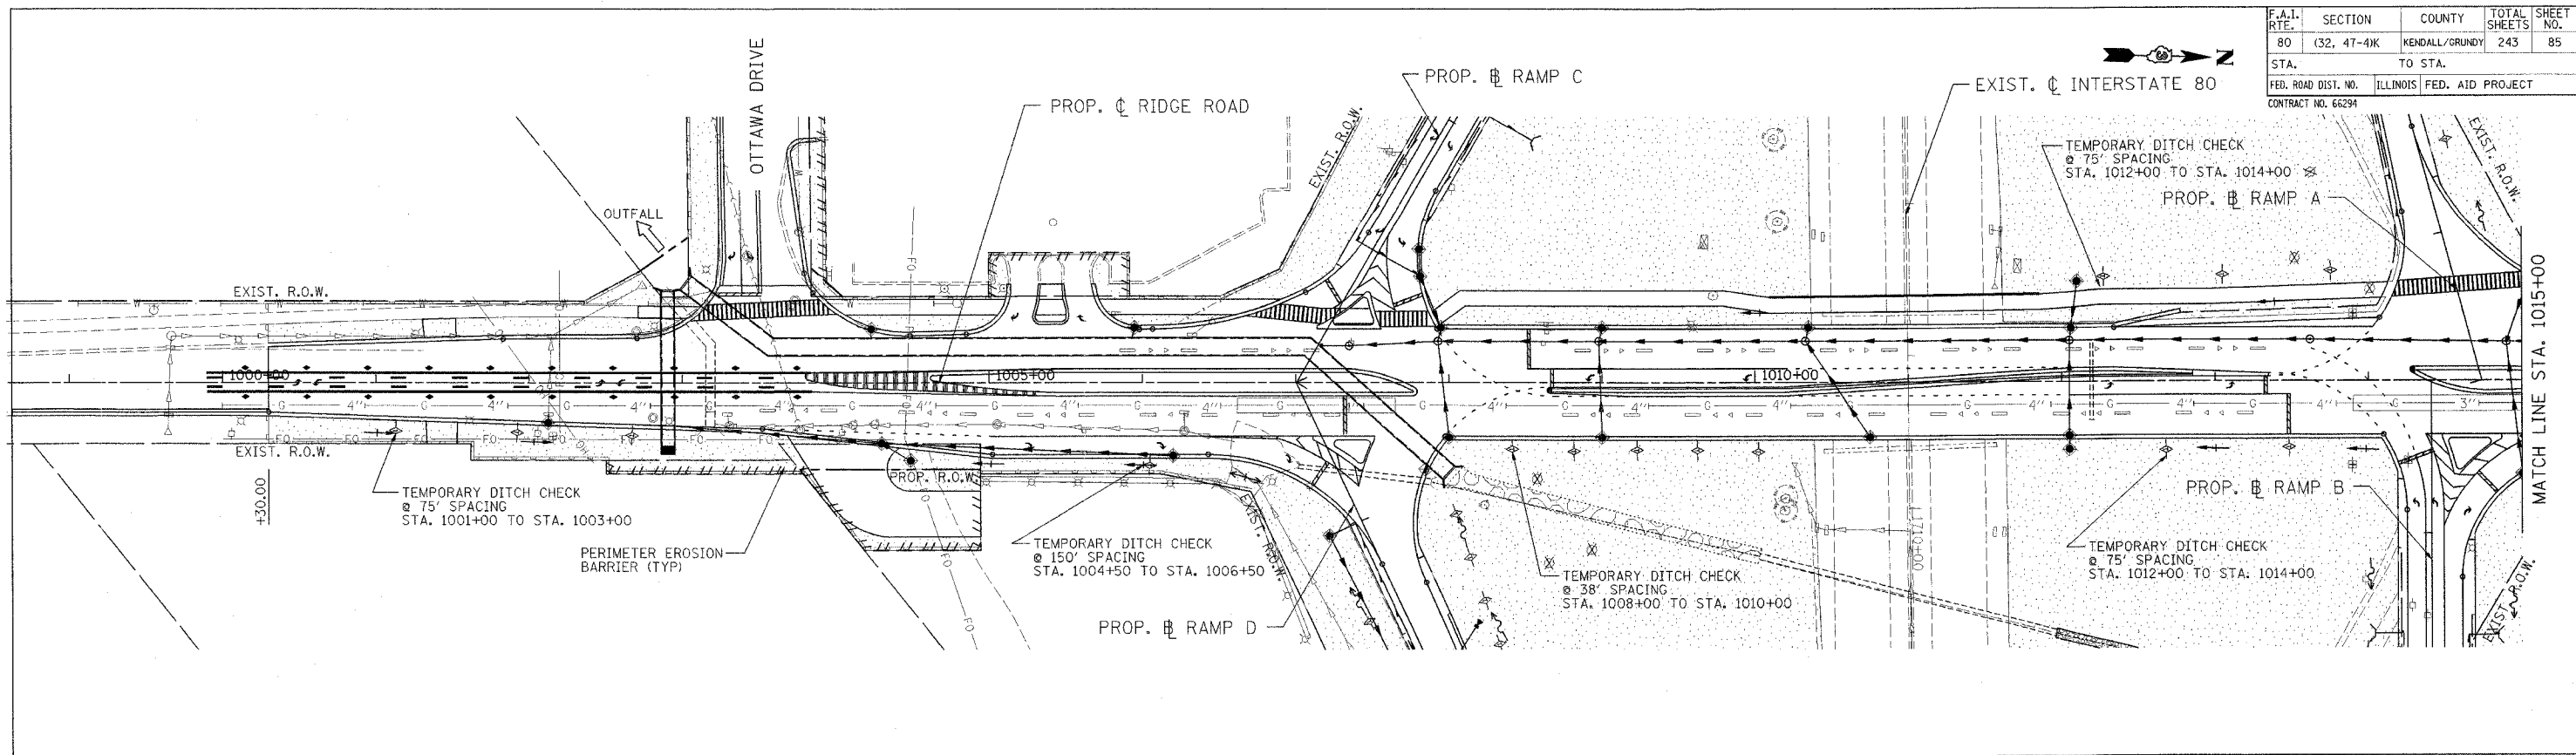


F.A.I. RTE.	SECTION	COUNTY	TOTAL SHEETS	SHEET NO.
80	(32, 47-4K)	KENDALL/GRUNDY	243	85
STA.		TO STA.		
FED. ROAD DIST. NO.		ILLINOIS	FED. AID PROJECT	
CONTRACT NO. 66294				



- LEGEND**
-  TEMPORARY EROSION CONTROL SEEDING (28000250)
  -  PERIMETER EROSION BARRIER (28000400)
  -  TEMPORARY DITCH CHECKS (28000300)
  -  INLET AND PIPE PROTECTION (28000500)
  -  TEMPORARY FENCE (20101000)

REVISIONS	
NAME	DATE

ILLINOIS DEPARTMENT OF TRANSPORTATION  
 FAI ROUTE 80 (I-80 AT MINOOKA INTERCHANGE)

STORM WATER POLLUTION PREVENTION PLAN  
 RIDGE ROAD STA. 1000+00 TO STA. 1030+00

SCALE: 1:50  
 DATE: 2/10/06

DRAWN BY: DES  
 CHECKED BY: JJC

**PATRICK**  
 ENGINEERING INC.  
 LISLE, ILLINOIS