
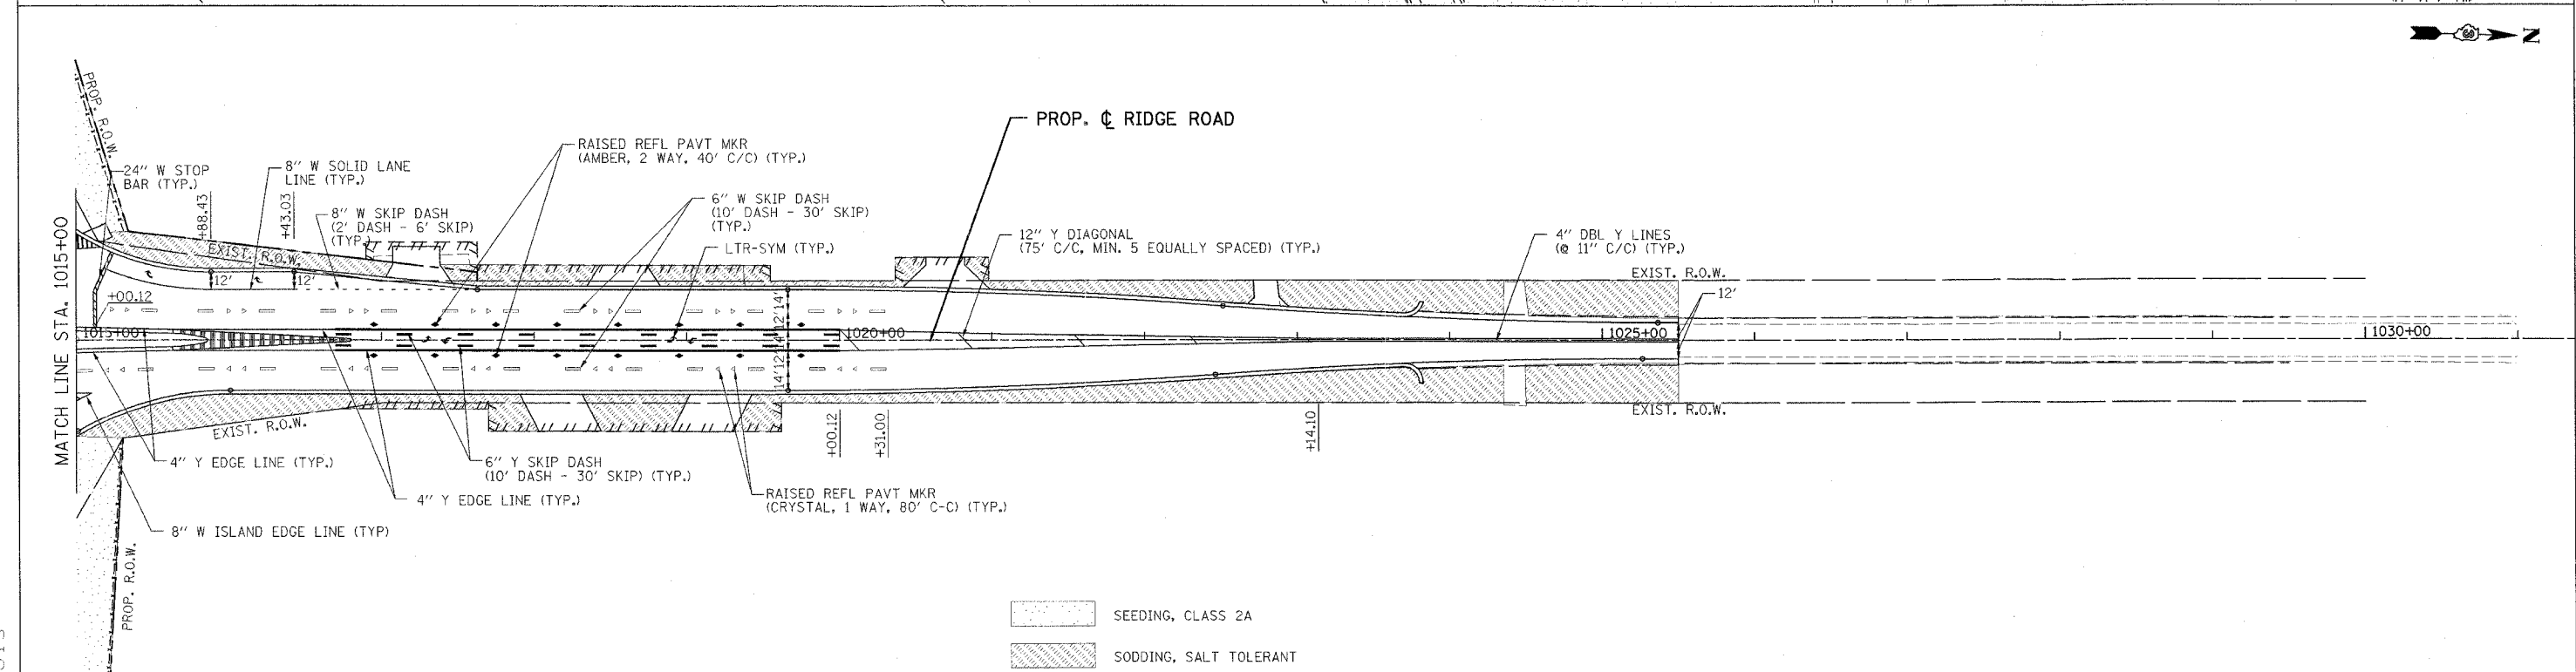


F.A.I. RTE.	SECTION	COUNTY	TOTAL SHEETS	SHEET NO.
80	(32, 47-4)K	KENDALL/GRUNDY	243	109
STA.	TO STA.			
FED. ROAD DIST. NO.	ILLINOIS FED. AID PROJECT			
CONTRACT NO. 66294				

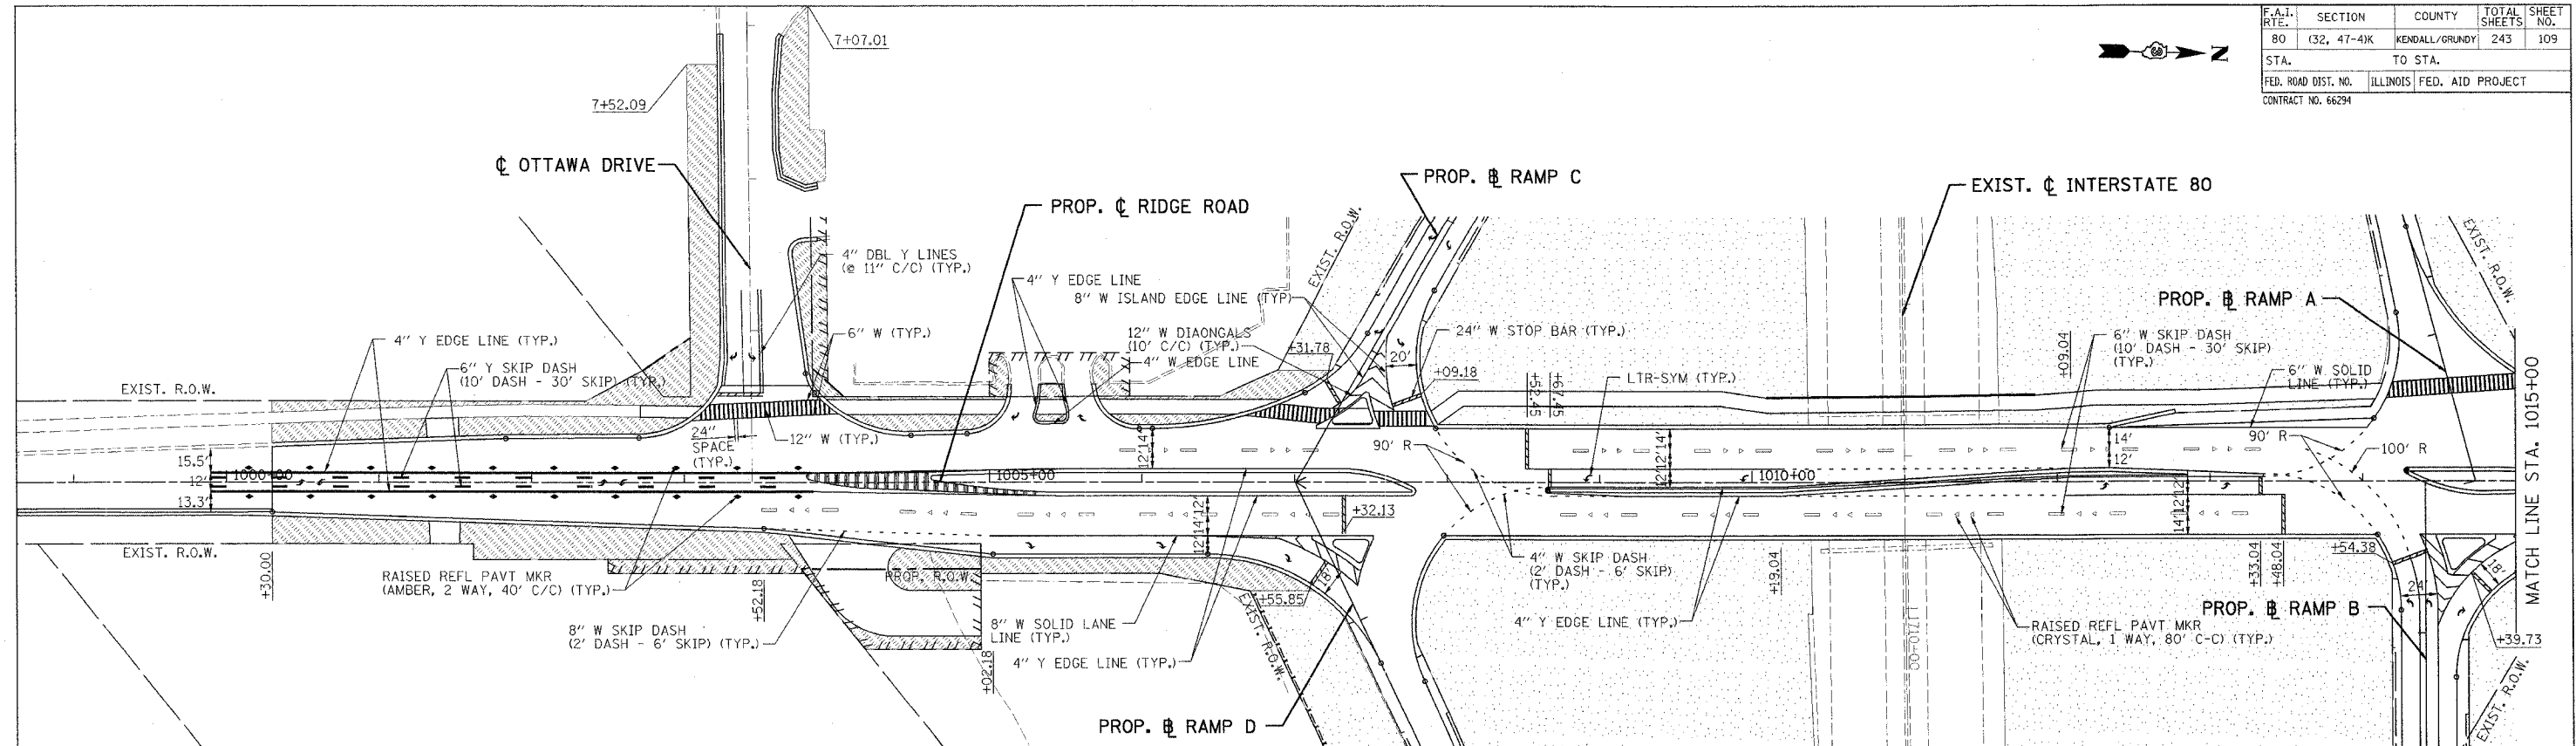

- NOTES:
1. ALL PAVEMENT SHALL BE PROVIDED WITH POLYUREA PAVEMENT MARKINGS.
 2. A 3 FOOT STRIP OF EROSION CONTROL BLANKET WILL BE APPLIED NEXT TO CURB & GUTTER AND NEXT TO ANY OUTSIDE SHOULDER IN AREAS THAT ARE SEEDED. IT WILL ALSO BE APPLIED TO AREAS WITH 3:1 OR STEEPER SIDE SLOPES.
 3. ALL AREAS THAT ARE SEEDED AND DO NOT REQUIRE EROSION CONTROL BLANKET WILL USE MULCH, METHOD 2.

REVISIONS		ILLINOIS DEPARTMENT OF TRANSPORTATION FAI ROUTE 80 (I-80 AT MINOOKA INTERCHANGE) PAVEMENT MARKING & LANDSCAPING PLAN RIDGE ROAD STA. 1000+00 TO STA. 1030+00
NAME	DATE	

SCALE: 1:50
DATE: 2/10/06
DRAWN BY: TCK
CHECKED BY: JJC

PATRICK
ENGINEERING INC.
LISLE, ILLINOIS