
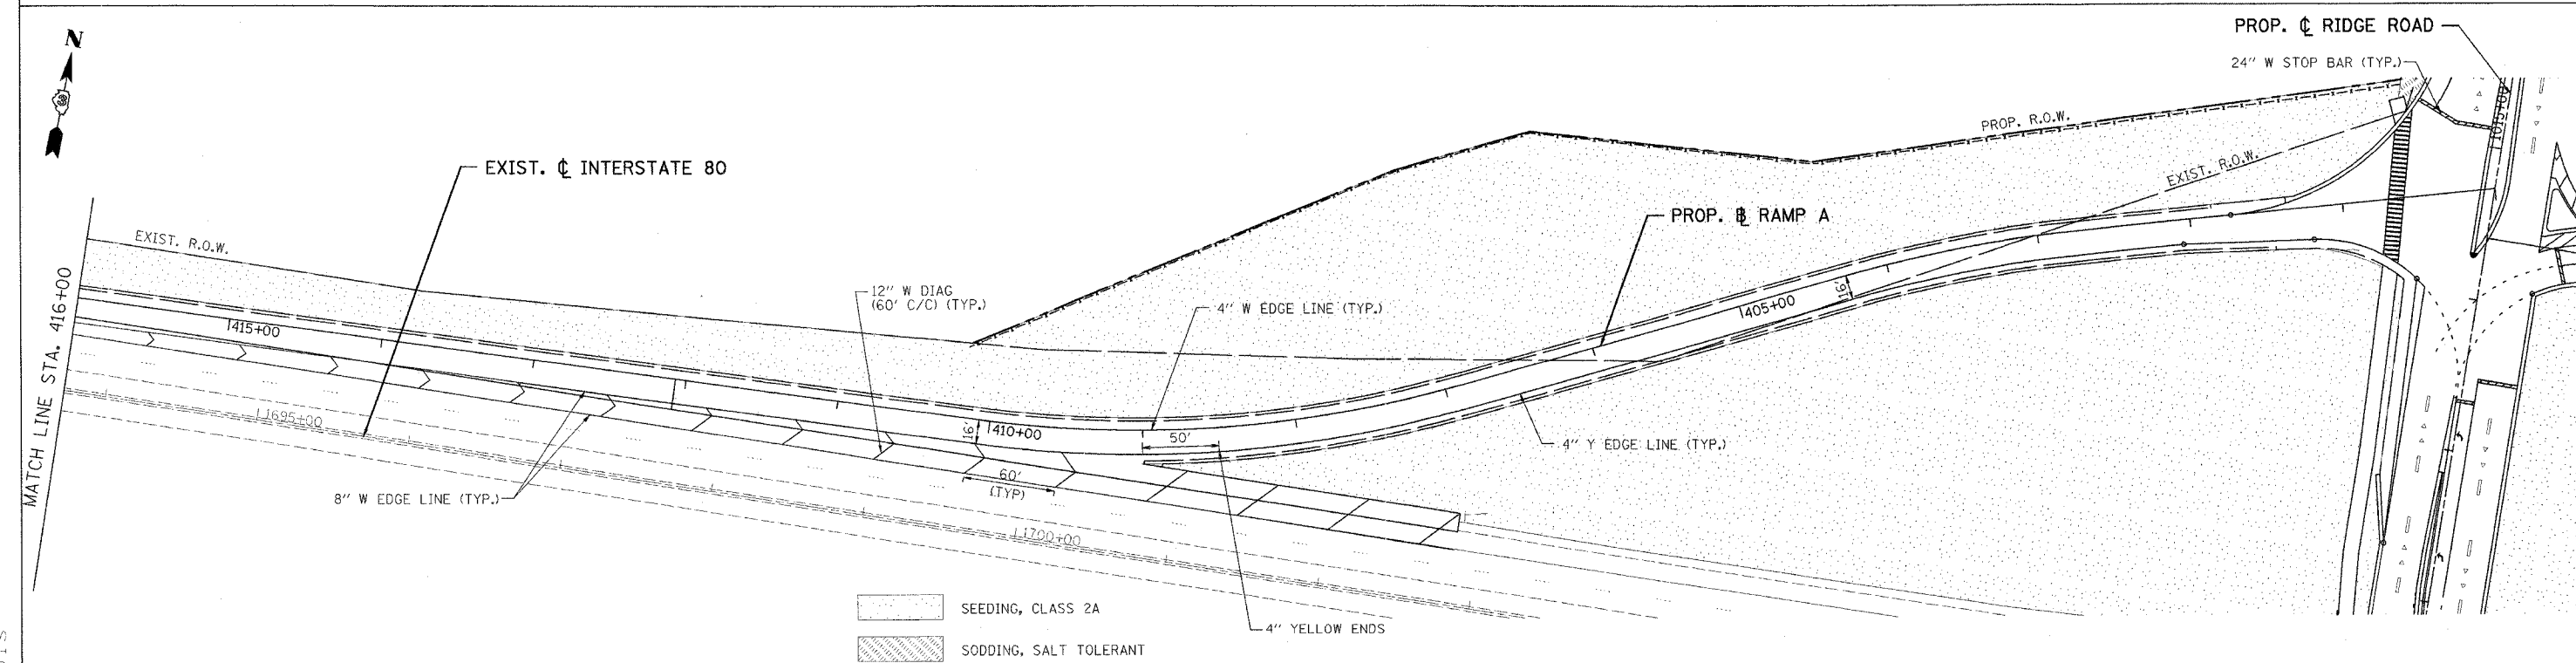


F.A.I. RTE.	SECTION	COUNTY	TOTAL SHEETS	SHEET NO.
80	(32, 47-41K)	KENDALL/GRUNDY	243	110
STA.		TO STA.		
FED. ROAD DIST. NO.	ILLINOIS	FED. AID PROJECT		
CONTRACT NO. 66294				

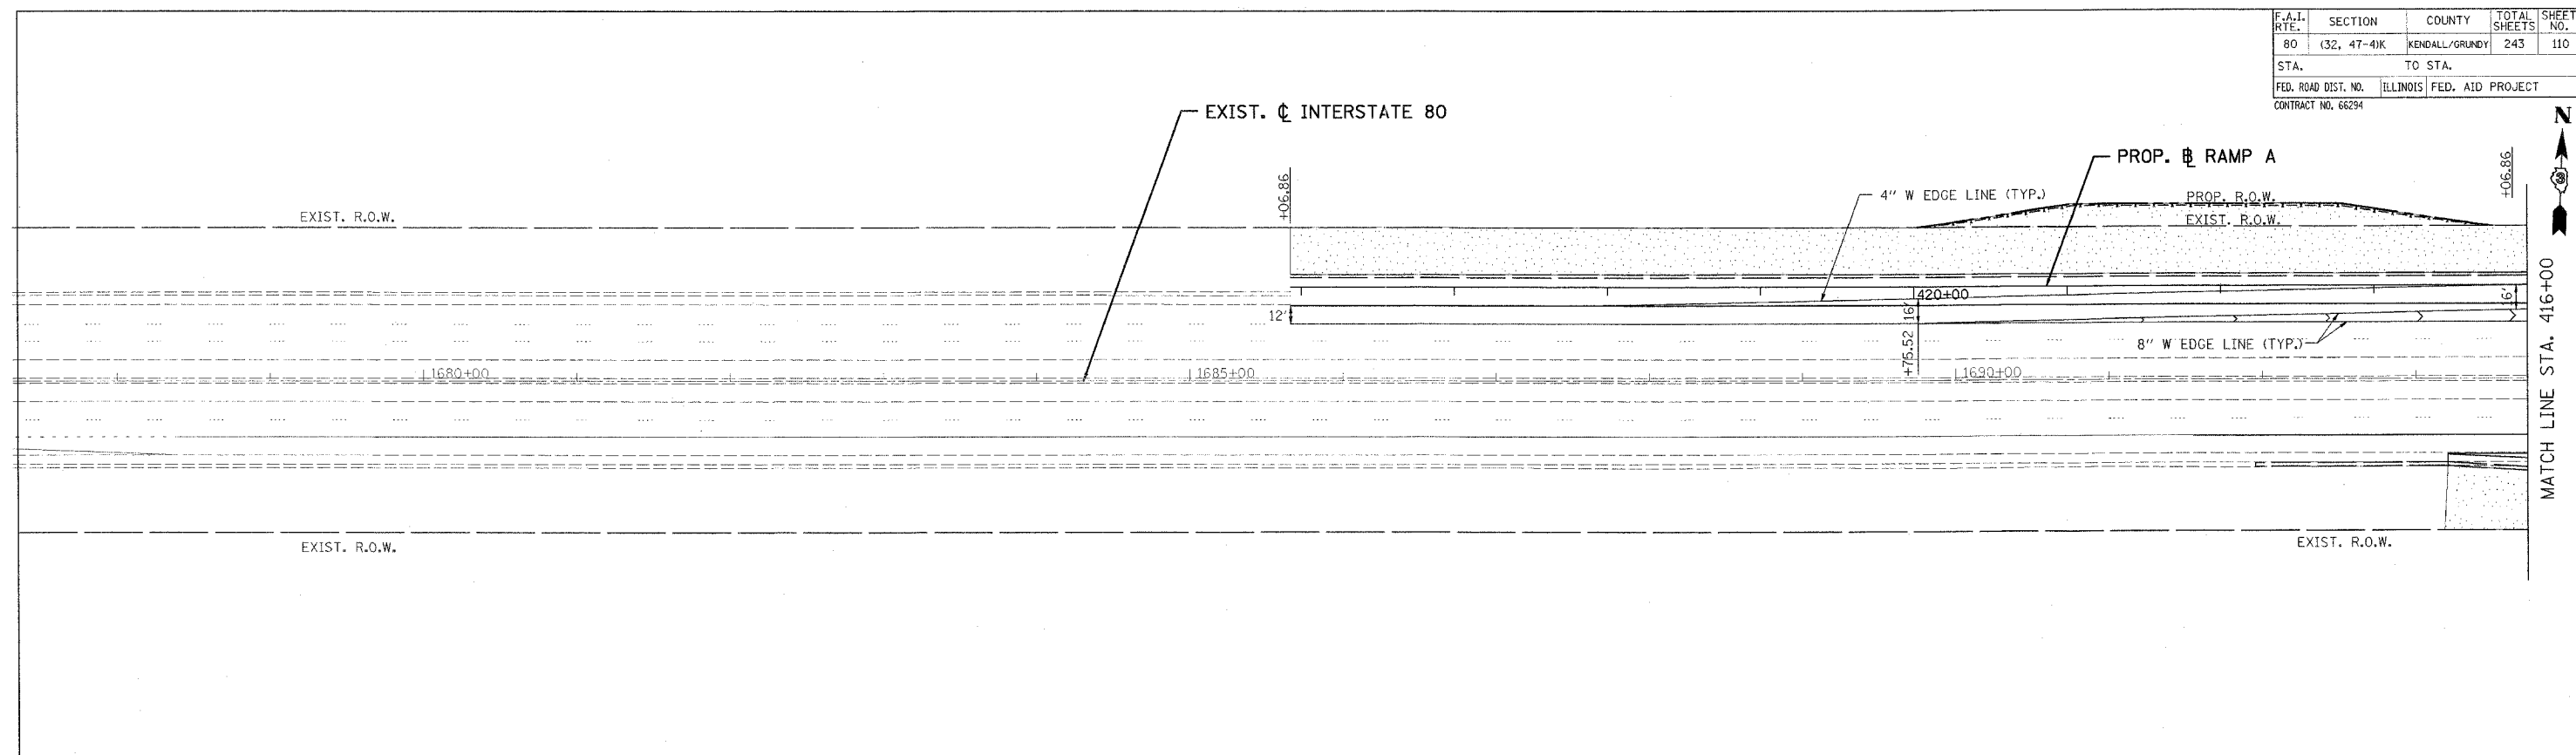

- SEEDING, CLASS 2A
- SODDING, SALT TOLERANT

- NOTES:
1. ALL PAVEMENT SHALL BE PROVIDED WITH POLYUREA PAVEMENT MARKINGS.
  2. A 3 FOOT STRIP OF EROSION CONTROL BLANKET WILL BE APPLIED NEXT TO CURB & GUTTER AND NEXT TO ANY OUTSIDE SHOULDER IN AREAS THAT ARE SEED. IT WILL ALSO BE APPLIED TO AREAS WITH 3:1 OR STEEPER SIDE SLOPES.
  3. ALL AREAS THAT ARE SEEDED AND DO NOT REQUIRE EROSION CONTROL BLANKET WILL USE MULCH, METHOD 2.

REVISIONS		ILLINOIS DEPARTMENT OF TRANSPORTATION FAI ROUTE 80 (I-80 AT MINOOKA INTERCHANGE)  PAVEMENT MARKING & LANDSCAPING PLAN RAMP A STA. 400+00 TO STA. 424+07
NAME	DATE	

SCALE: 1:50  
DATE: 2/10/06  
DRAWN BY: TCK  
CHECKED BY: JJC

**PATRICK**  
ENGINEERING INC.  
LISLE, ILLINOIS