
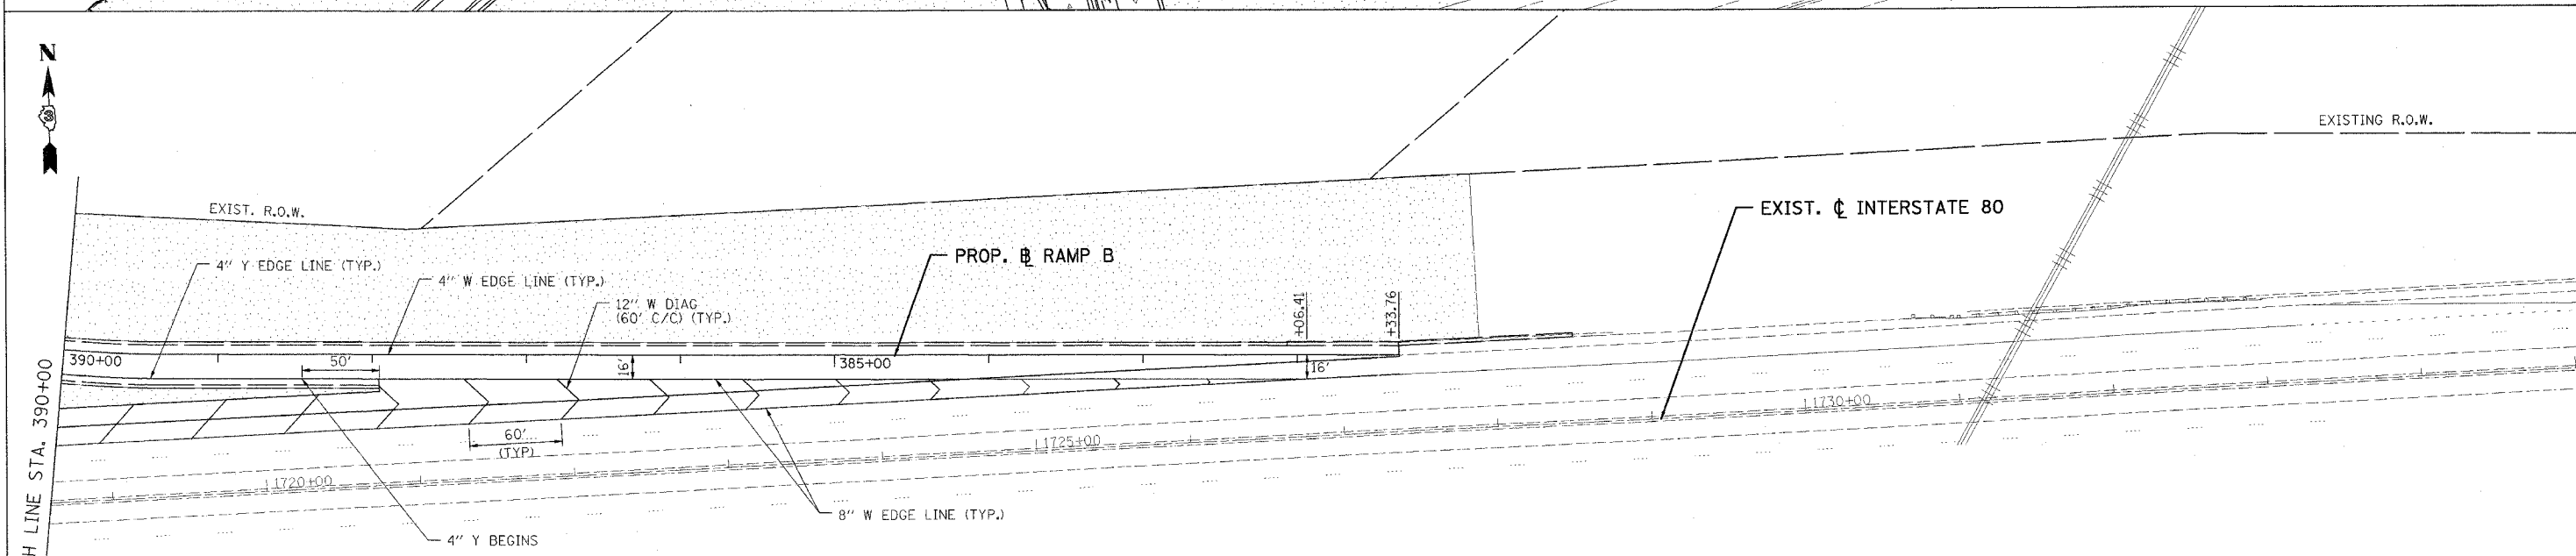


F.A.I. RTE.	SECTION	COUNTY	TOTAL SHEETS	SHEET NO.
80	(32, 47-4)K	KENDALL/GRUNDY	243	111
STA.	TO STA.			
FED. ROAD DIST. NO.	ILLINOIS	FED. AID PROJECT		
CONTRACT NO. 66294				

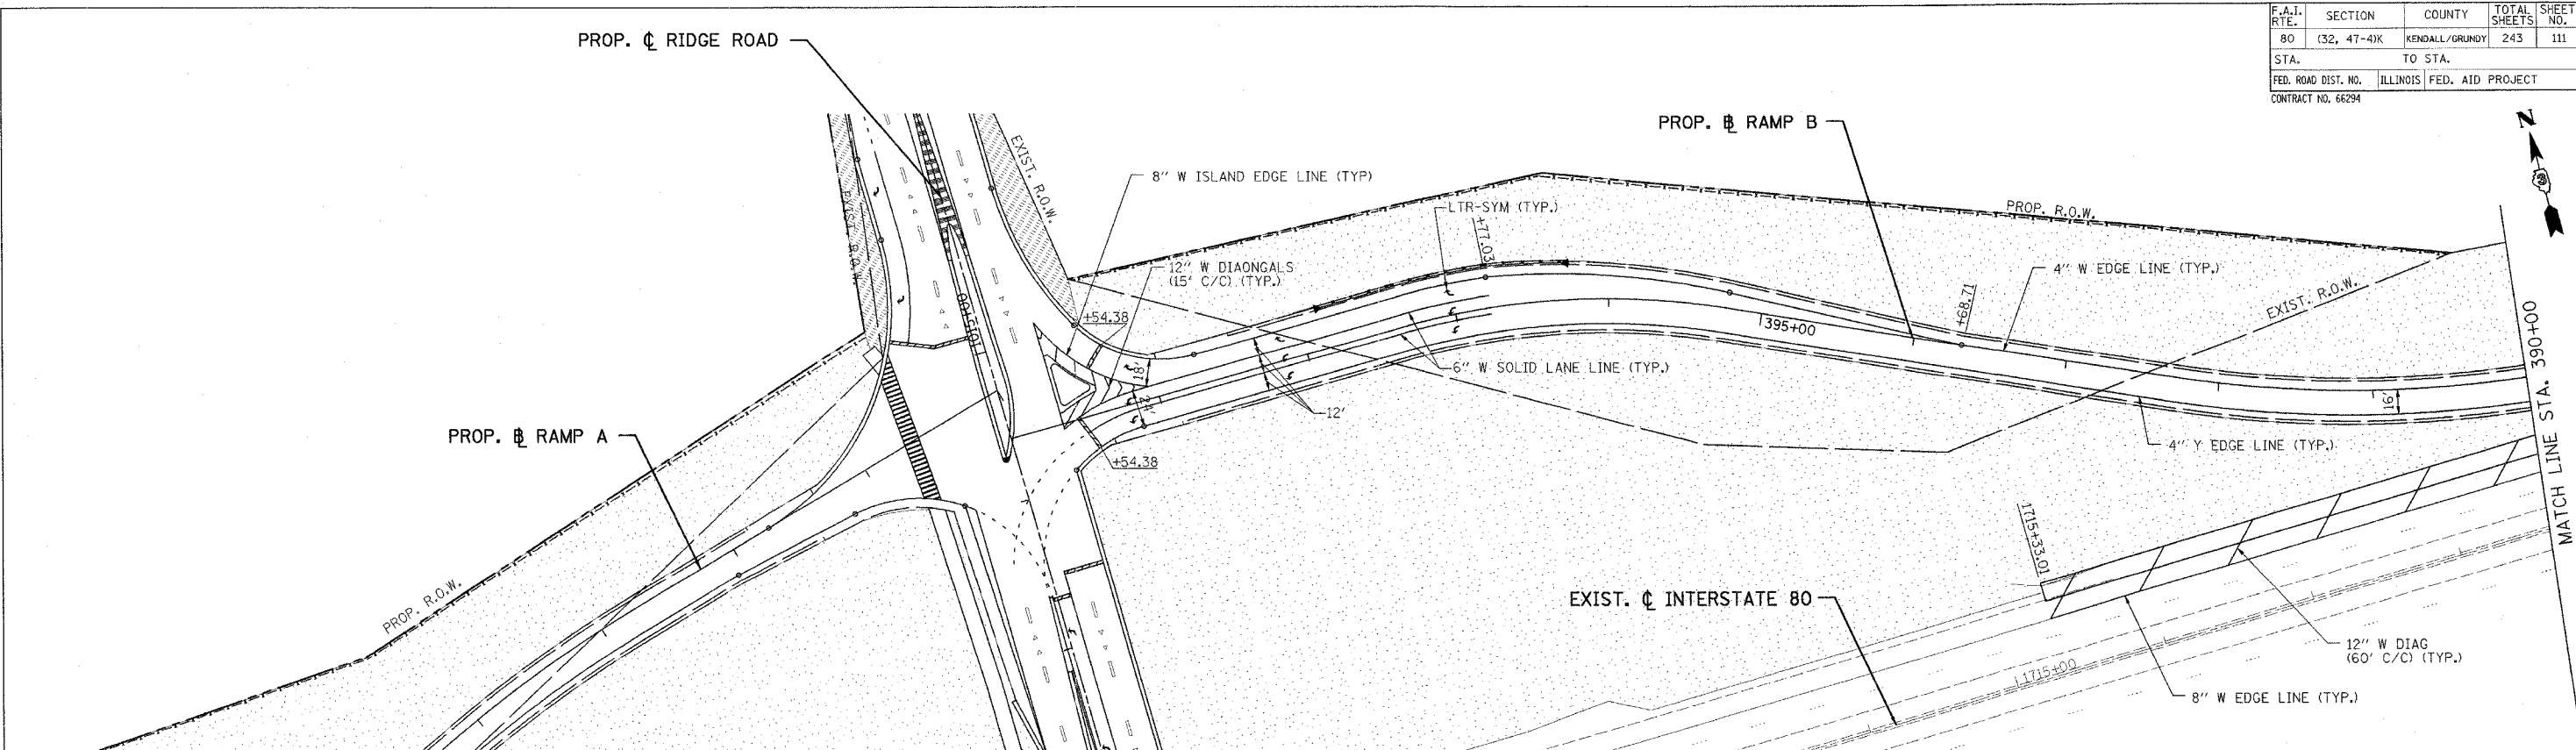

- SEEDING, CLASS 2A
- SODDING, SALT TOLERANT

- NOTES:
- ALL PAVEMENT SHALL BE PROVIDED WITH POLYUREA PAVEMENT MARKINGS.
 - A 3 FOOT STRIP OF EROSION CONTROL BLANKET WILL BE APPLIED NEXT TO CURB & GUTTER AND NEXT TO ANY OUTSIDE SHOULDER IN AREAS THAT ARE SEEDED. IT WILL ALSO BE APPLIED TO AREAS WITH 3:1 OR STEEPER SIDE SLOPES.
 - ALL AREAS THAT ARE SEEDED AND DO NOT REQUIRE EROSION CONTROL BLANKET WILL USE MULCH, METHOD 2.

REVISIONS	
NAME	DATE

ILLINOIS DEPARTMENT OF TRANSPORTATION
 FAI ROUTE 80 (I-80 AT MINOOKA INTERCHANGE)
 PAVEMENT MARKING & LANDSCAPING PLAN
 RAMP B STA. 400+00 TO STA. 381+00
 SCALE: 1:50
 DATE: 2/10/06
 DRAWN BY: TCK
 CHECKED BY: JJC

PATRICK
 ENGINEERING INC.
 LISLE, ILLINOIS