




F.A.I. RTE.	SECTION	COUNTY	TOTAL SHEETS	SHEET NO.
55	D-3 BRIDGE PAINTING 2006-1	LIVINGSTON & GRUNDY	12	11
ILLINOIS			STATE AID PROJECT	

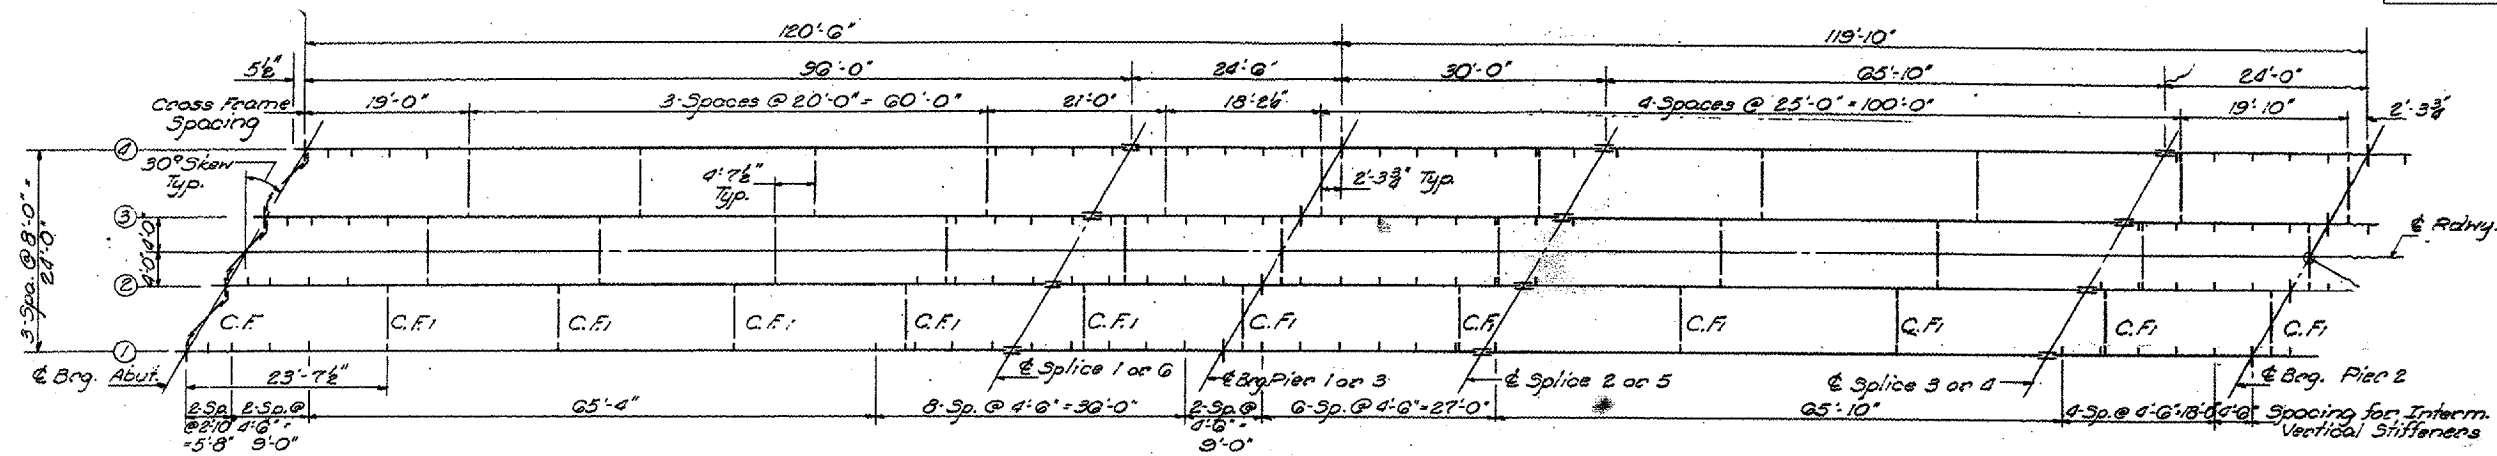


FRAMING PLAN

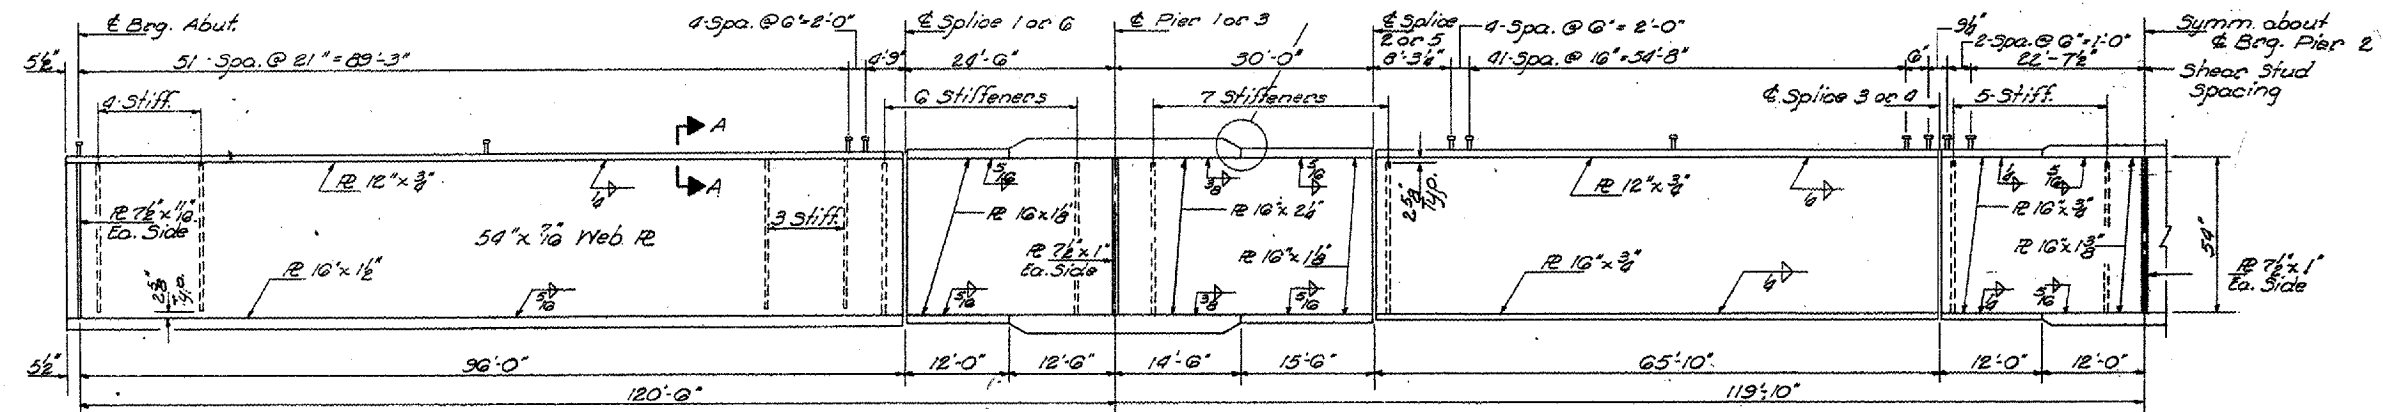


ELEVATION

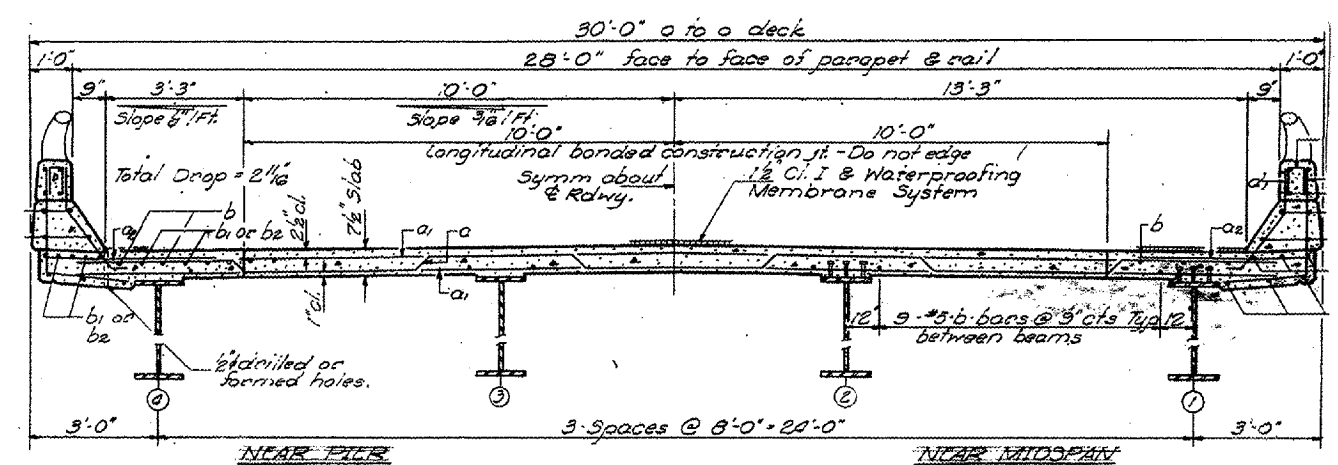

CROSS SECTION  
(Looking West)

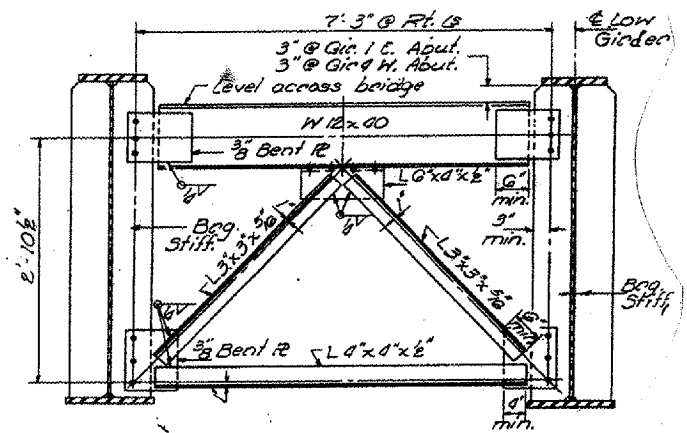

CROSS FRAMES C.F.  
(6 Req'd)

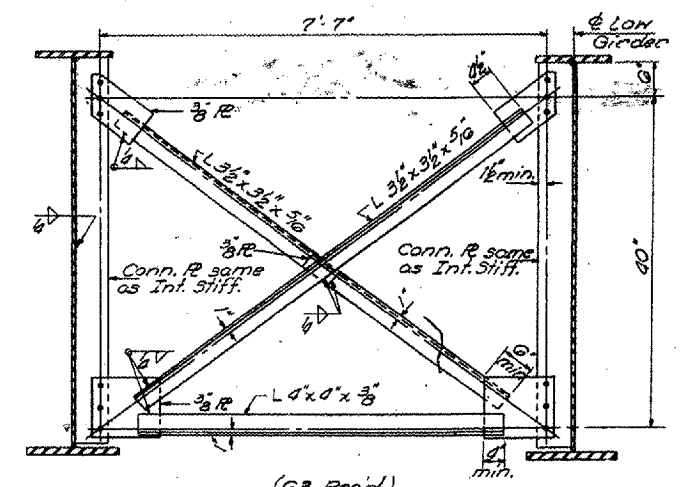

CROSS FRAMES C.F.  
(63 Req'd)

REVISIONS	
NAME	DATE

ILLINOIS DEPARTMENT OF TRANSPORTATION  
**EXISTING STRUCTURE PLANS  
 FOR INFORMATION ONLY**  
**BRIDGE NO. 2**  
**S.N. 032-0078**  
 SCALE: VERT. \_\_\_\_\_  
 HORIZ. \_\_\_\_\_  
 DATE 01/19/06  
 DRAWN BY RW  
 CHECKED BY \_\_\_\_\_

Date: 01/19/06  
 File: c:\projects\bridgepaint06\2006-1\details.dgn