



FRAMING PLAN


Note: Work this sheet with sheet #9

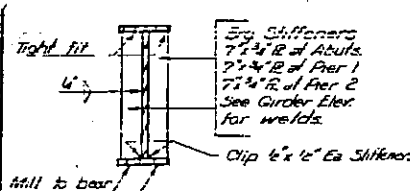


SEC. D-D

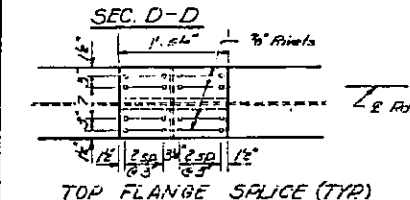


TOP FLANGE SPICE (TYR)

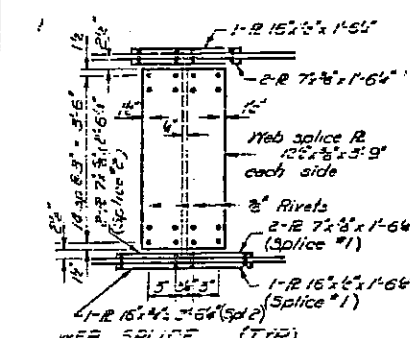

WEB SPICE (TYR)

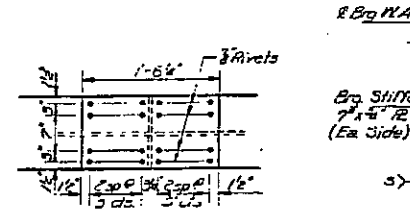


BOTTOM FLANGE SPICE #1

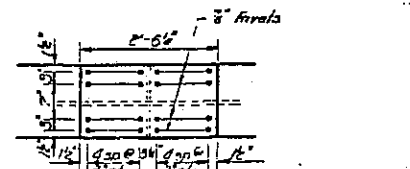


BOTTOM FLANGE SPICE #2

DESIGNED	A. A. Heninger	CHECKED	John N. Oberly
DRAWN	J. M. Heninger	CHECKED	John N. Oberly

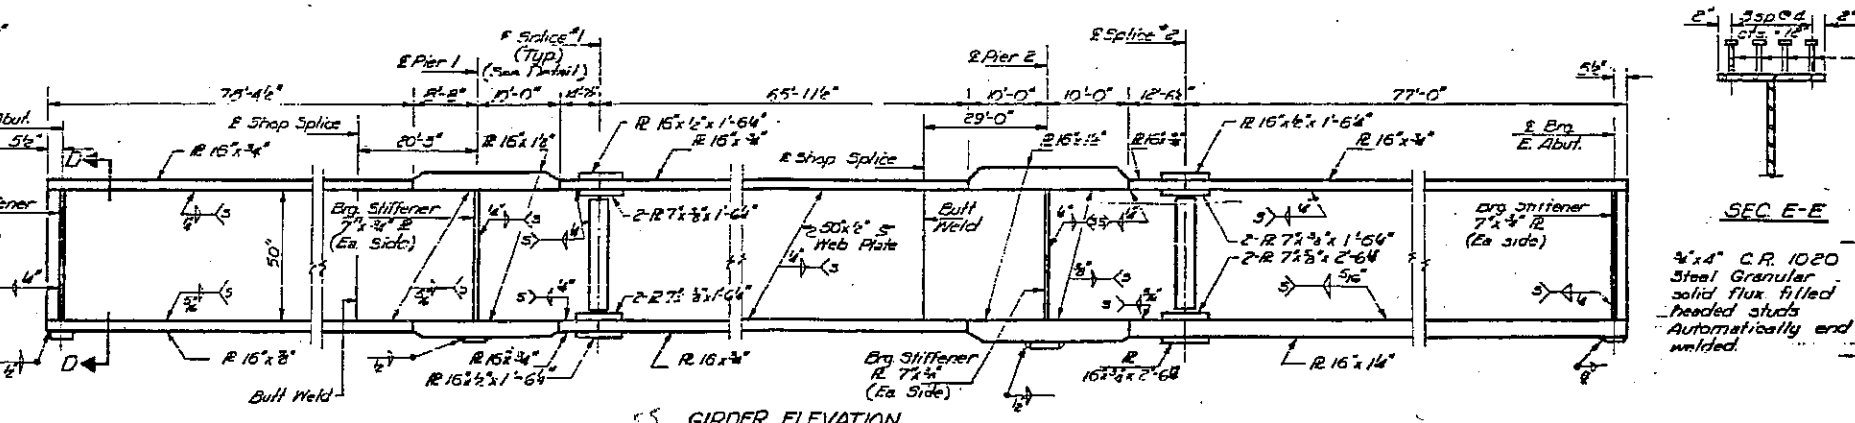


GIRDER ELEVATION

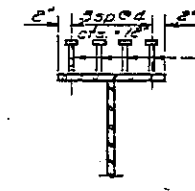


SEC. E-E

4" x 4" C.P. 1020
Steel Granular
solid flux filled
headed studs
Automatically end
welded.

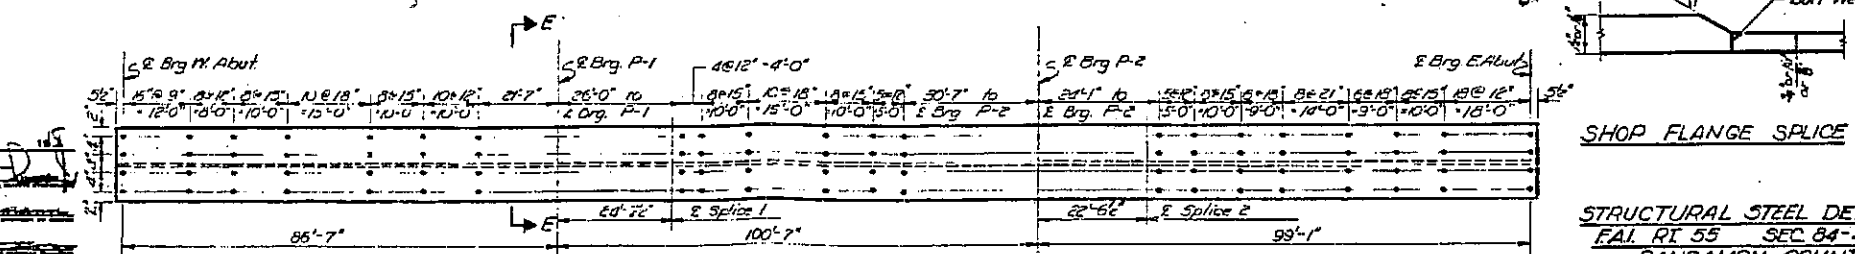

PLAN STUD SPACING

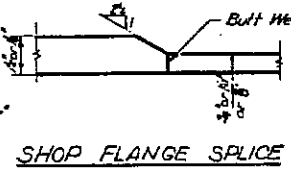

SHOP FLANGE SPICE

STRUCTURAL STEEL DETAILS
FAI RI 55 SEC 84-4-3HB
SANGAMON COUNTY
STA. 224+10.10



N

Butt Weld

Butt Weld