
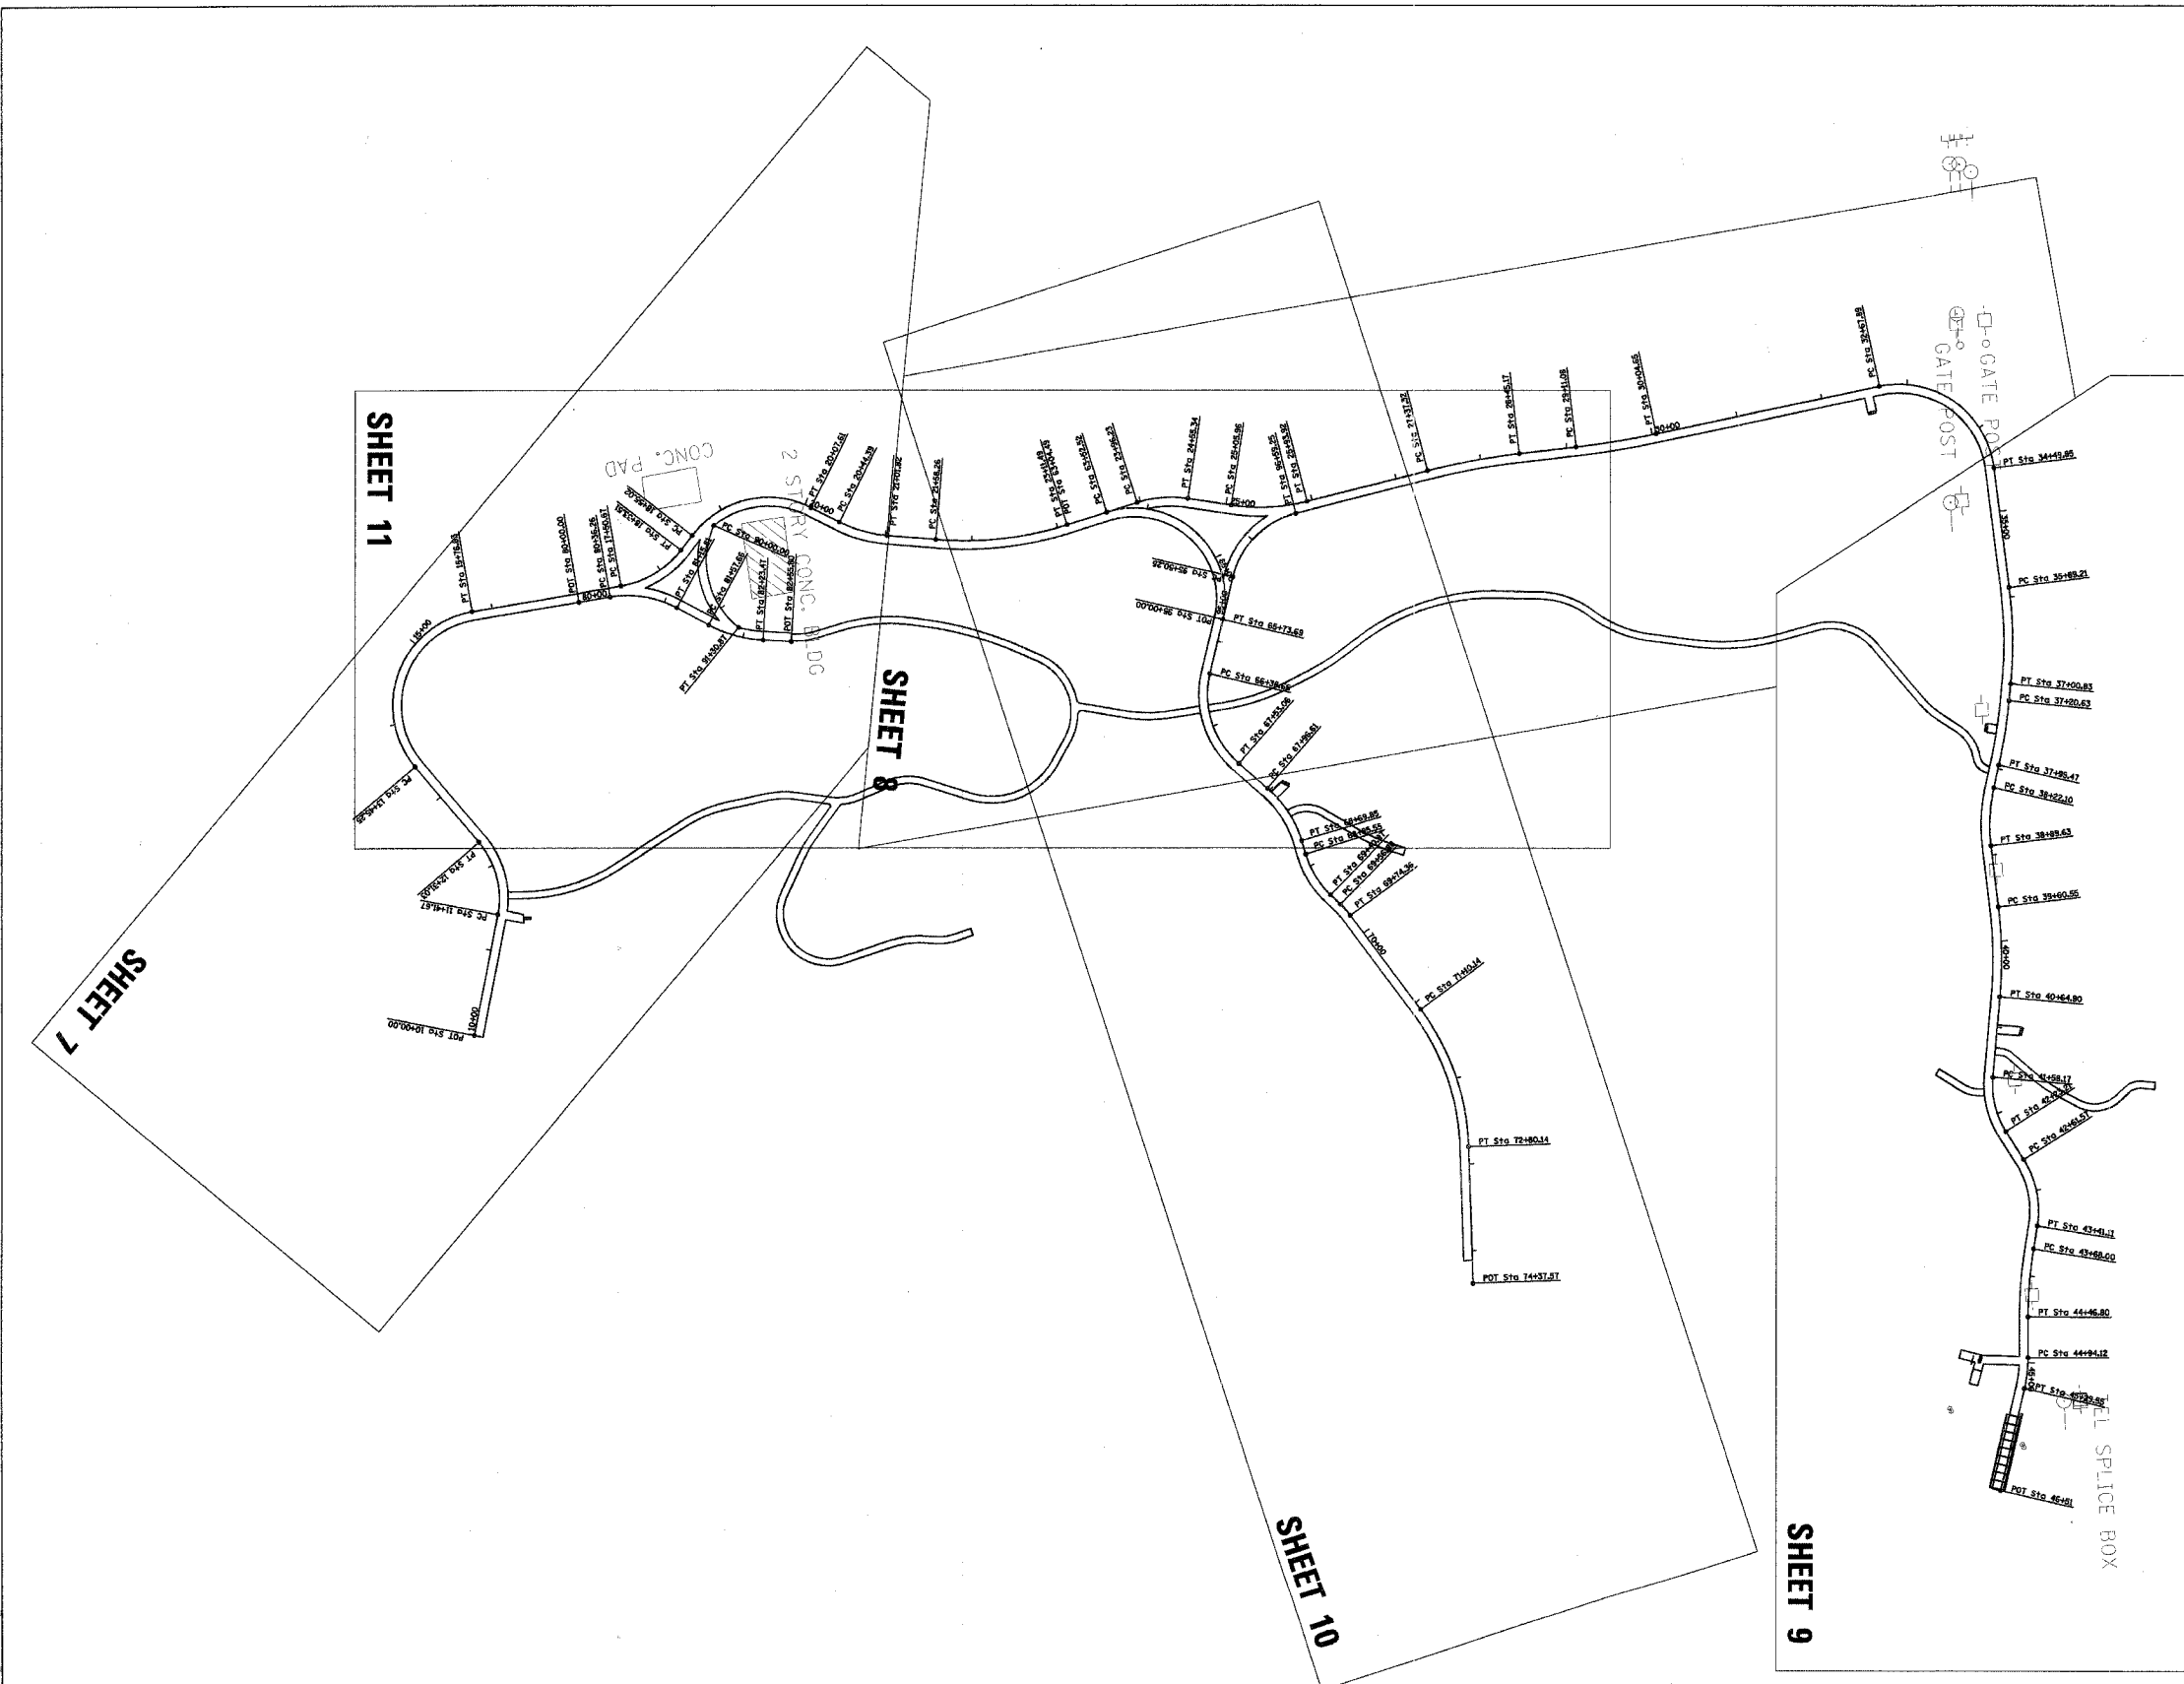


F.A.U. RTE. 1	SECTION	COUNTY	TOTAL SHEETS	SHEET NO.
--	00-P4003-00-BT	WILL	57	6
STA.		TO STA.		
FED. ROAD DIST. NO. 1		ILLINOIS FED. AID PROJECT		

CONTRACT NO. 83532

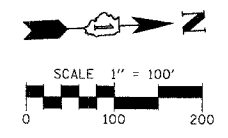

REVISIONS NAME	DATE
STRUCTURE REVISIONS	7/5/02

ILLINOIS DEPARTMENT OF TRANSPORTATION

### OVERALL SITE PLAN

SCALE: VERT. HORIZ. DATE 01/10/2006

DRAWN BY EDT CHECKED BY LMF

N:\lockbox\101-250\DESIGN\101250\11.dwg