

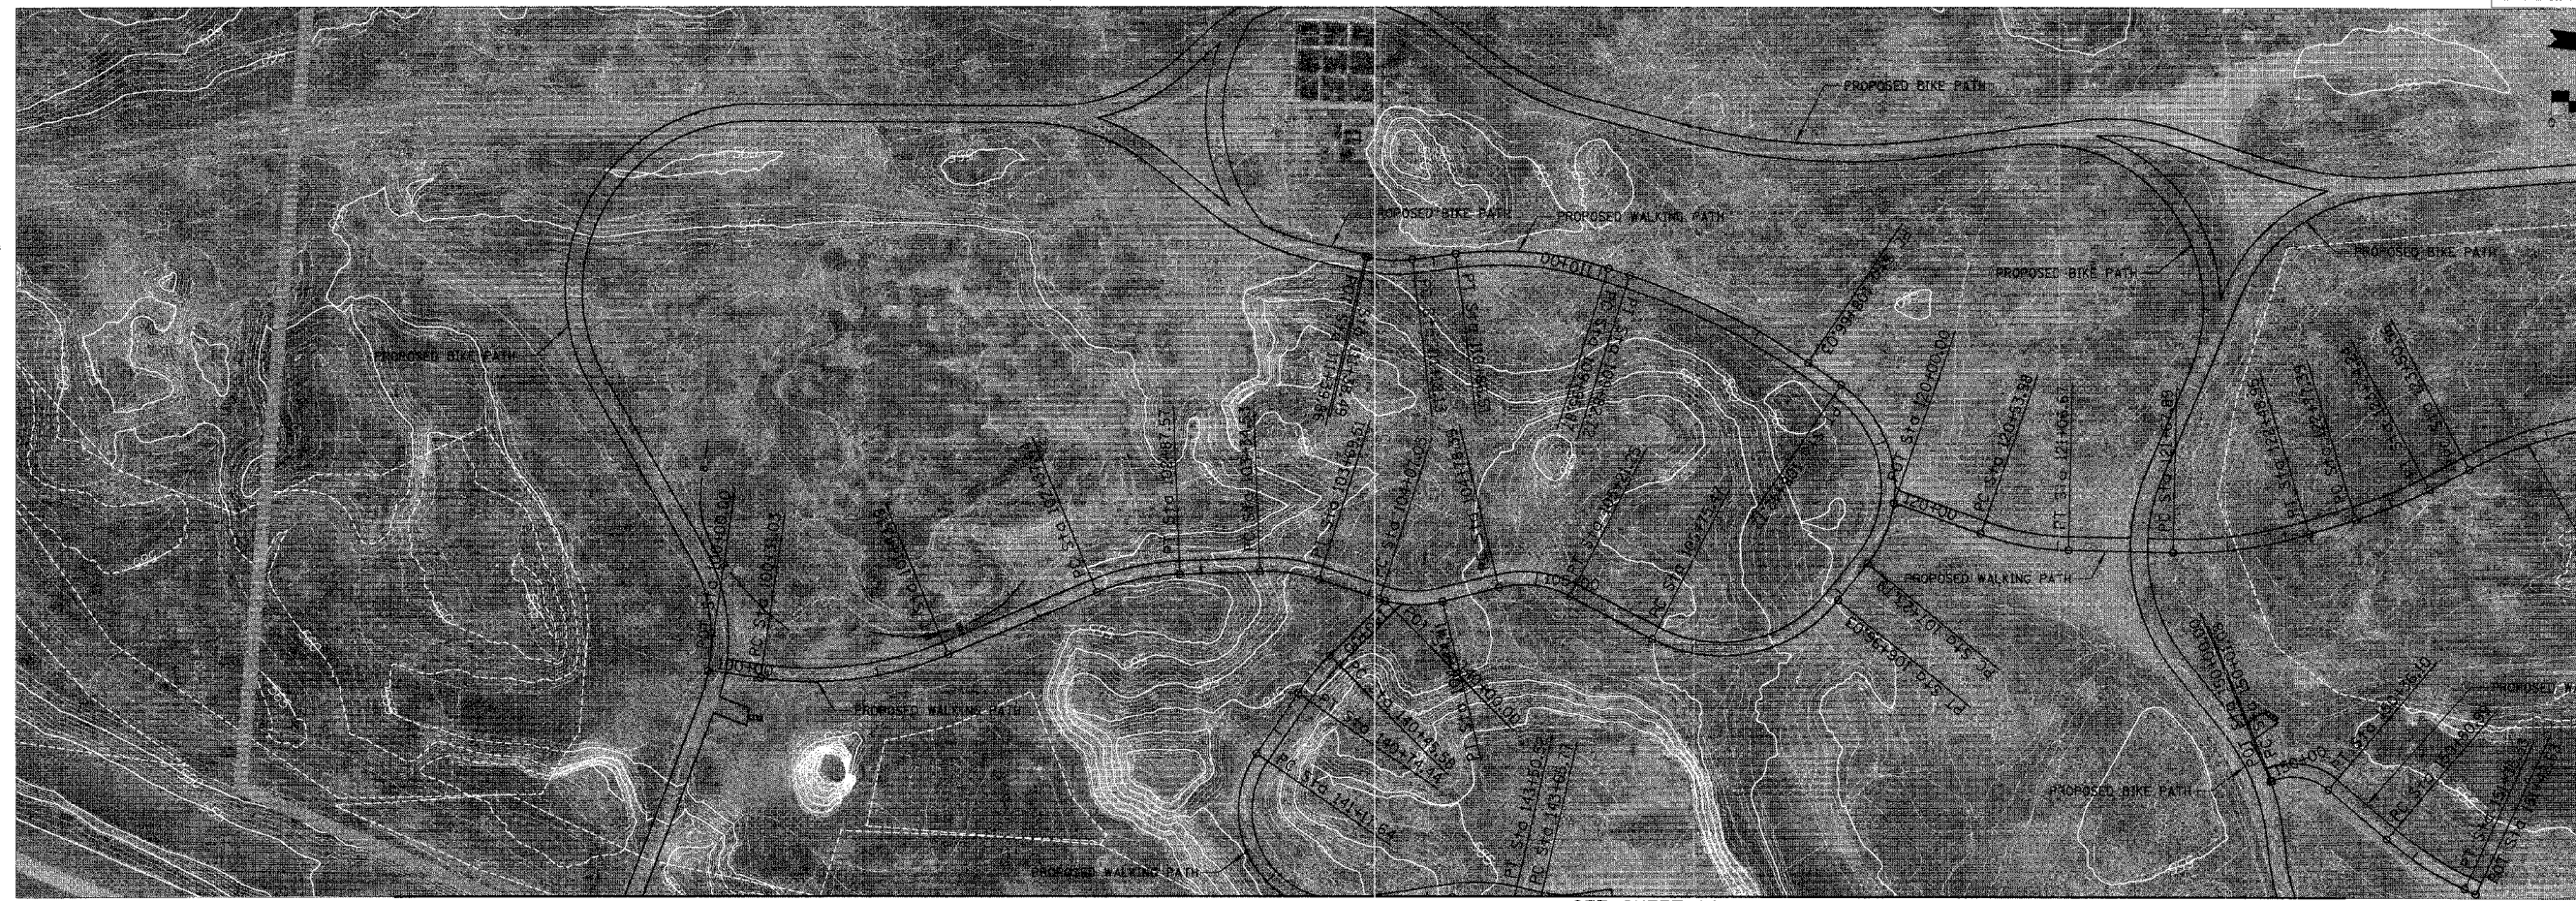


F.A.U. R.T.E.	SECTION	COUNTY	TOTAL SHEETS	SHEET NO.
---	00-P4003-00-BT	WILL	57	12
STA.	100+00	TO STA.	111+39.86	
FED. ROAD DIST. NO. 1 ILLINOIS FED. AID PROJECT				

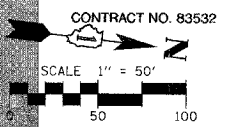

SEE SHEET 13

SEE SHEET 14

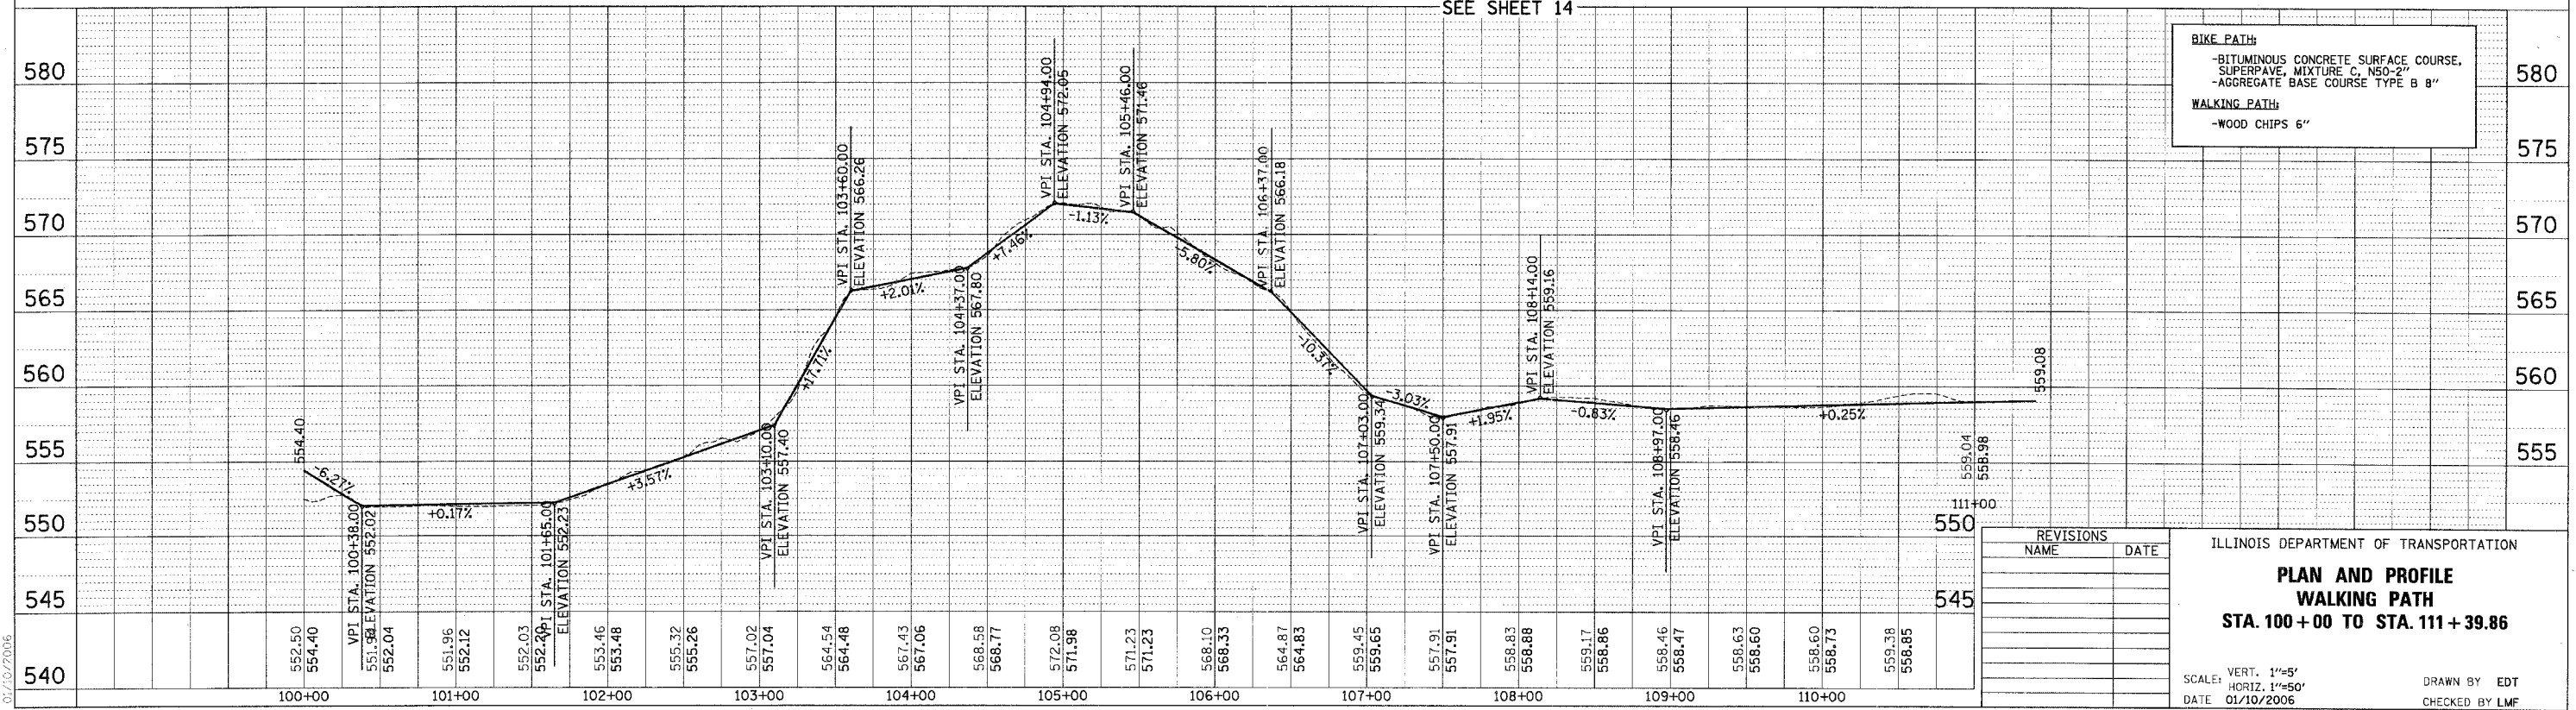

BIKE PATH:
 -BITUMINOUS CONCRETE SURFACE COURSE,
 SUPERPAVE, MIXTURE C, N50-2"
 -AGGREGATE BASE COURSE TYPE B 8"

WALKING PATH:
 -WOOD CHIPS 6"

REVISIONS	
NAME	DATE

ILLINOIS DEPARTMENT OF TRANSPORTATION

**PLAN AND PROFILE
 WALKING PATH
 STA. 100 + 00 TO STA. 111 + 39.86**

SCALE: VERT. 1"=5'
 HORIZ. 1"=50'
 DATE 01/10/2006

DRAWN BY EDT
 CHECKED BY LMF

DATE	
BY	
PLAN	
NO. 1	
NO. 2	
NO. 3	
NO. 4	
NO. 5	
NO. 6	
NO. 7	
NO. 8	
NO. 9	
NO. 10	
NO. 11	
NO. 12	
NO. 13	
NO. 14	
NO. 15	
NO. 16	
NO. 17	
NO. 18	
NO. 19	
NO. 20	

DATE	
BY	
PROF. ILL.	
NO. 1	
NO. 2	
NO. 3	
NO. 4	
NO. 5	
NO. 6	
NO. 7	
NO. 8	
NO. 9	
NO. 10	
NO. 11	
NO. 12	
NO. 13	
NO. 14	
NO. 15	
NO. 16	
NO. 17	
NO. 18	
NO. 19	
NO. 20	

01/10/2006

N:\lock\p01-25@DESIGN\0125-WP01.pln