

F.A.U. RTE.	SECTION	COUNTY	TOTAL SHEETS	SHEET NO.
---	00-P4003-00-BT	WILL	57	14
STA. 140+00	TO STA. 144+09.66			
150+00	151+42.63			
FED. ROAD DIST. NO. 1	ILLINOIS	FED. AID PROJECT		

SEE SHEET 13

CONTRACT NO. 83532


SCALE 1" = 50'



WALKING PATH:
 A. LUMINOUS CONCRETE SURFACE COURSE,
 SUPERPAVE, MIXTURE C, N50-2"
 C. CORRELATE BASE COURSE TYPE B 8"
 D. CHIPS 6"

PLAN
 SURVEYED BY: _____ DATE: _____
 ALIGNED CHECKED BY: _____
 NOTE BOOK NO. _____
 PADD FILE NO. _____

PROFILE
 SURVEYED BY: _____ DATE: _____
 GRADES CHECKED BY: _____
 STRAIGHTENING NOTATIONS BY: _____

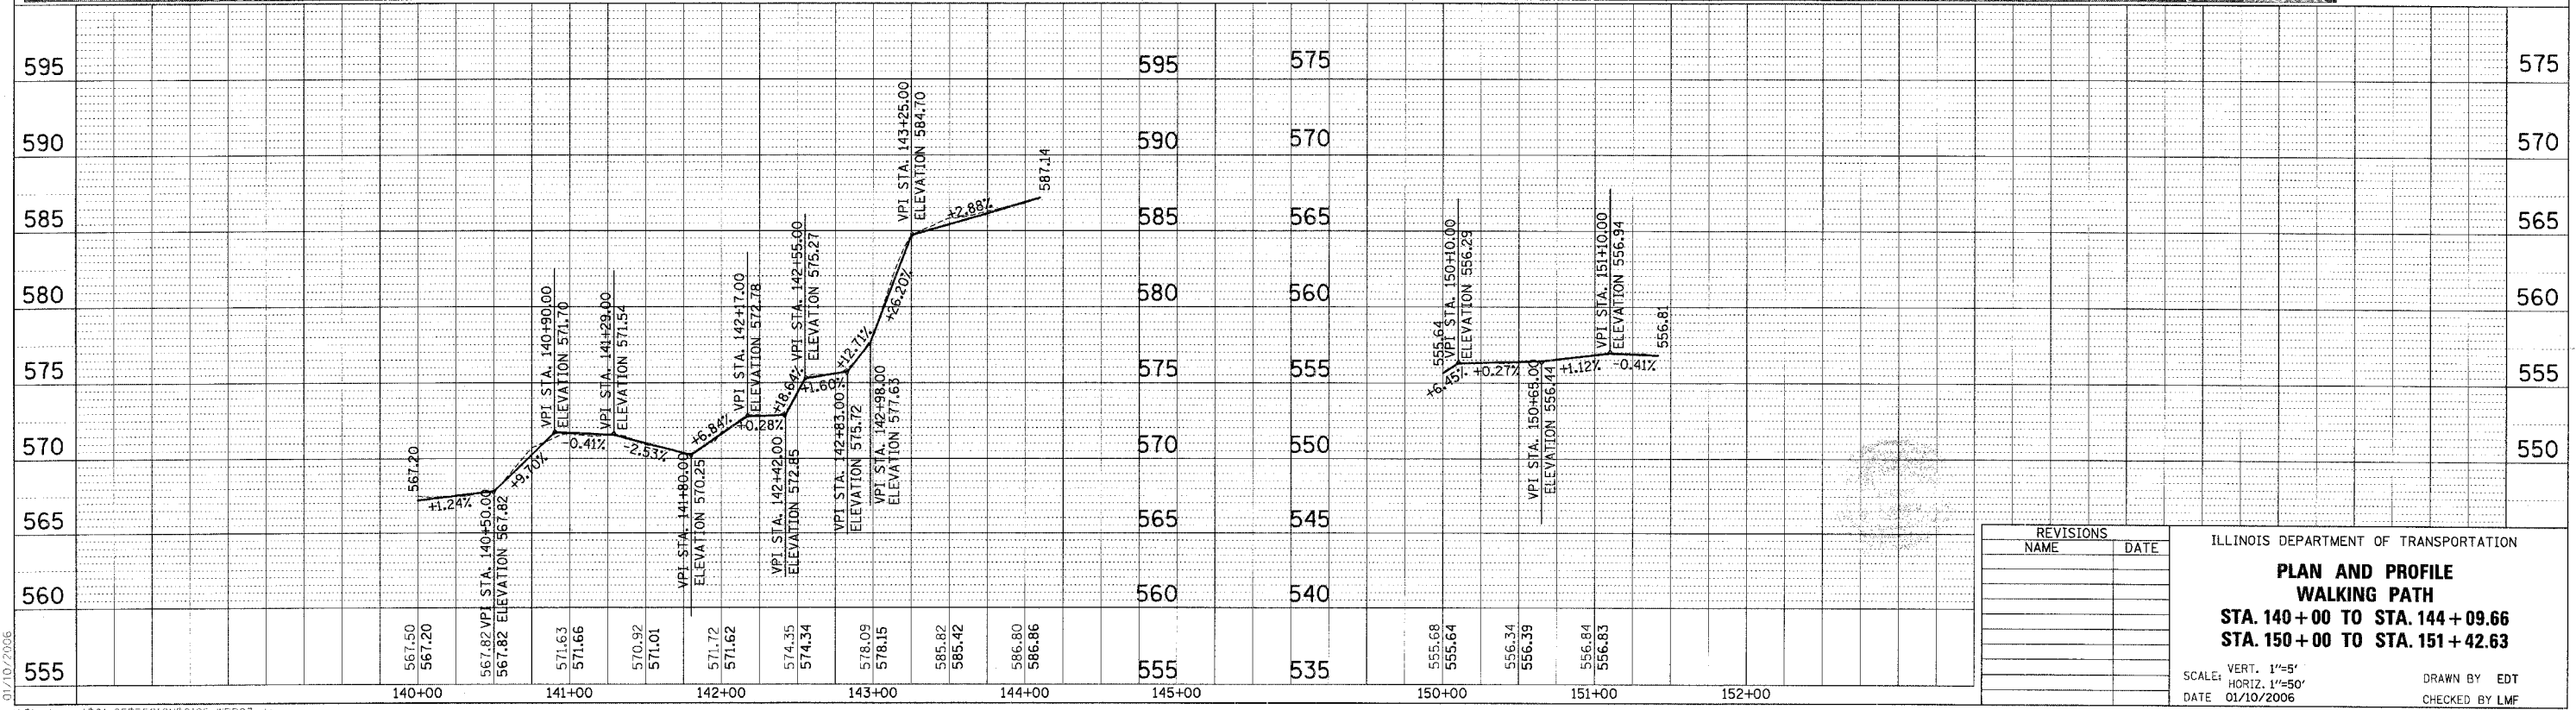

REVISIONS	
NAME	DATE

ILLINOIS DEPARTMENT OF TRANSPORTATION

**PLAN AND PROFILE
 WALKING PATH
 STA. 140+00 TO STA. 144+09.66
 STA. 150+00 TO STA. 151+42.63**

SCALE: VERT. 1"=5'
 HORIZ. 1"=50'

DATE 01/10/2006

DRAWN BY EDT
 CHECKED BY LMF