

LEGEND



X TREE REMOVAL

□ PROPOSED DRIVEWAY PAVEMENT

REL RELOCATE

NOTES:

- * SEE CROSS-SECTIONS FOR SWALE AND SIDEWALK ELEVATIONS.
- * SEE PROPOSED EROSION CONTROL AND LANDSCAPING DETAILS FOR PROPOSED TREE LOCATION.
- * SEE DRAINAGE AND UTILITY PLAN FOR UTILITY REMOVAL AND RELOCATION INFORMATION.
- * SEE LIGHTING REMOVAL PLAN SHEETS FOR REMOVAL OF LIGHTING ITEMS.

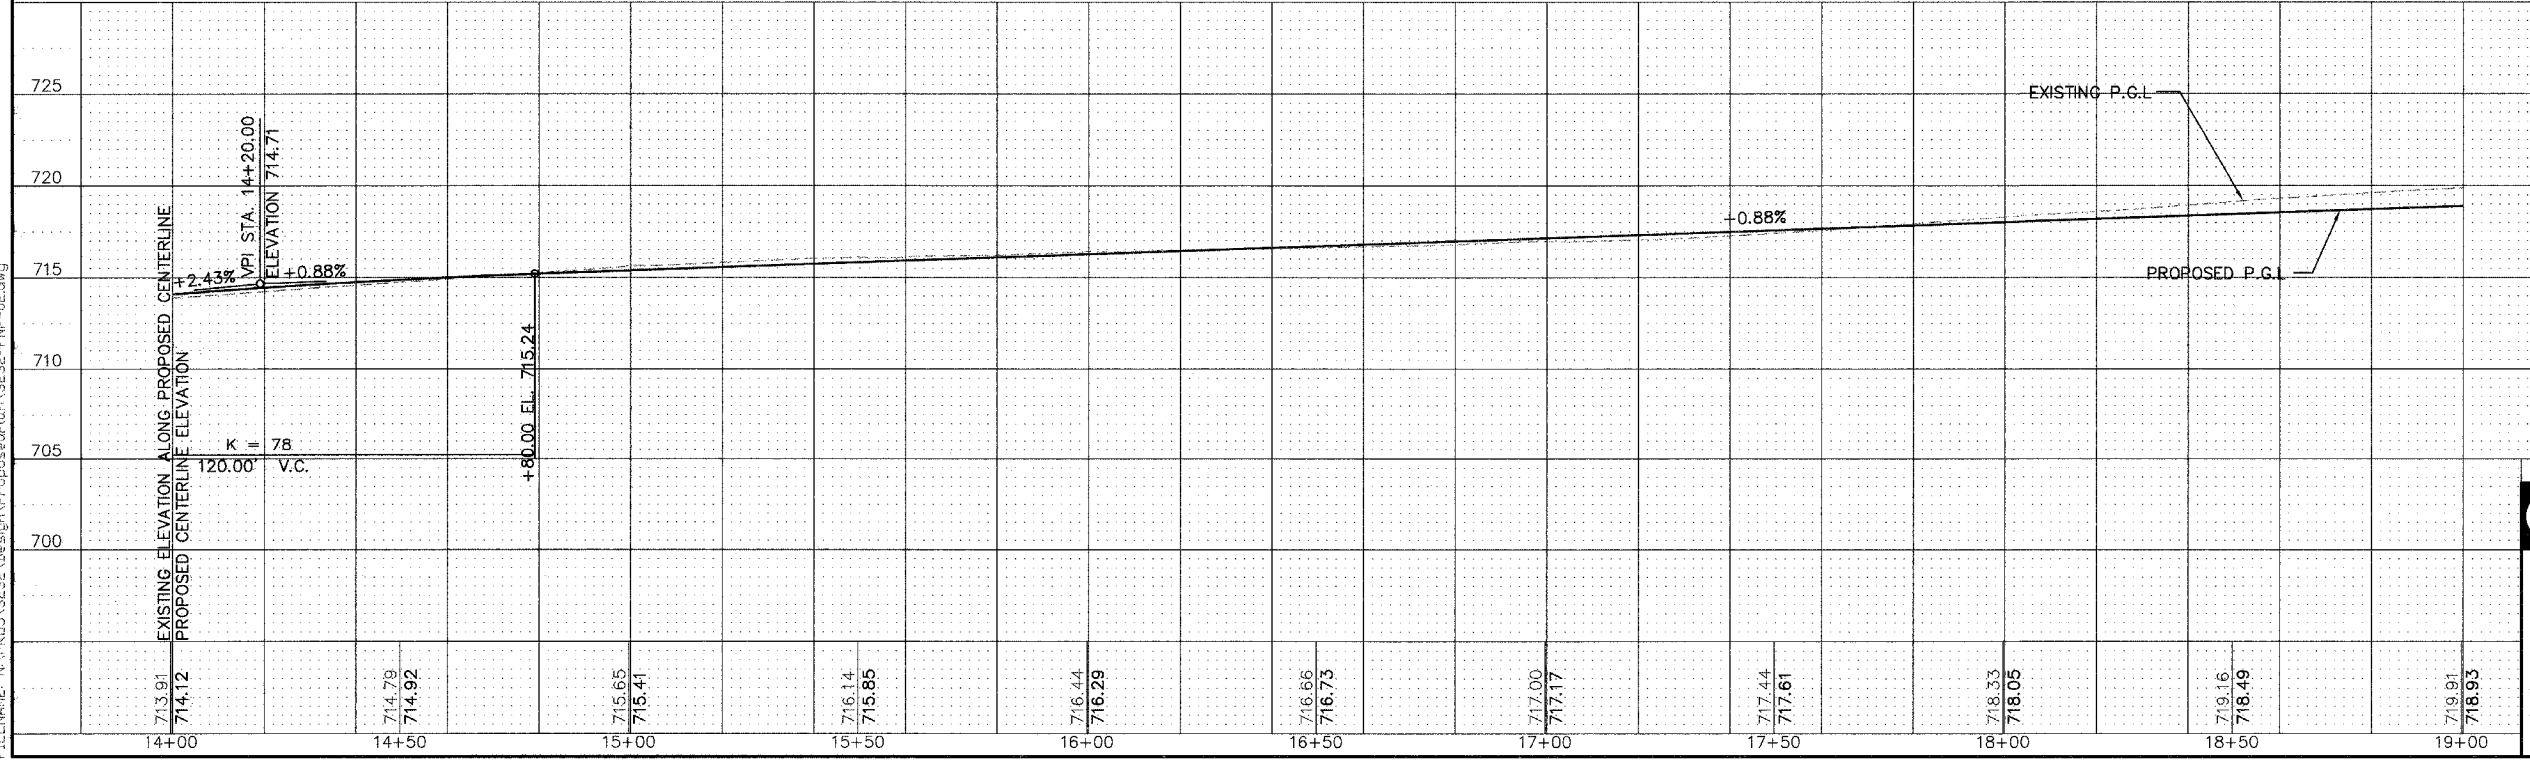 

Clorba Group, Inc.
 CONSULTING ENGINEERS
 5507 North Cumberland Avenue, Suite 402 Chicago, Illinois 60656
 Tel. 773.775.4009 Fax 773.775.4014 Email chicago@clorba.com

VILLAGE OF MOKENA
 LAPORTE ROAD REHABILITATION
 EXISTING AND PROPOSED
 PLAN AND PROFILE
 STATION 14+00 TO 19+00

DESIGN: MRJ
 DRAWN: JCC
 CHECKED: SNS

DATE: DEC. 2005
 SCALE: 1"=20'
 FILE NO.: 3232

PL111 DATE: Dec 24, 2005 - 10:12am
 FILENAME: N:\RD\3232\Design\ProposedPlan\3232-PNF-02.dwg