



FED. ROUTE	SECTION	COUNTY	TOTAL SHEETS	SHEET NO.
0306	*	WILL	118	18
FHWA REGION NO.	ILLINOIS	PROJECT M-8003(200)	CONTRACT NO. 83825	
* 01-00029-00-FP				

**LEGEND**

- X TREE REMOVAL
- PROPOSED DRIVEWAY PAVEMENT
- REL RELOCATE

**NOTES:**

- \* SEE CROSS-SECTIONS FOR SWALE AND SIDEWALK ELEVATIONS.
- \* SEE PROPOSED EROSION CONTROL AND LANDSCAPING DETAILS FOR PROPOSED TREE LOCATION.
- \* SEE DRAINAGE AND UTILITY PLAN FOR UTILITY REMOVAL AND RELOCATION INFORMATION.
- \* SEE LIGHTING REMOVAL PLAN SHEETS FOR REMOVAL OF LIGHTING ITEMS.

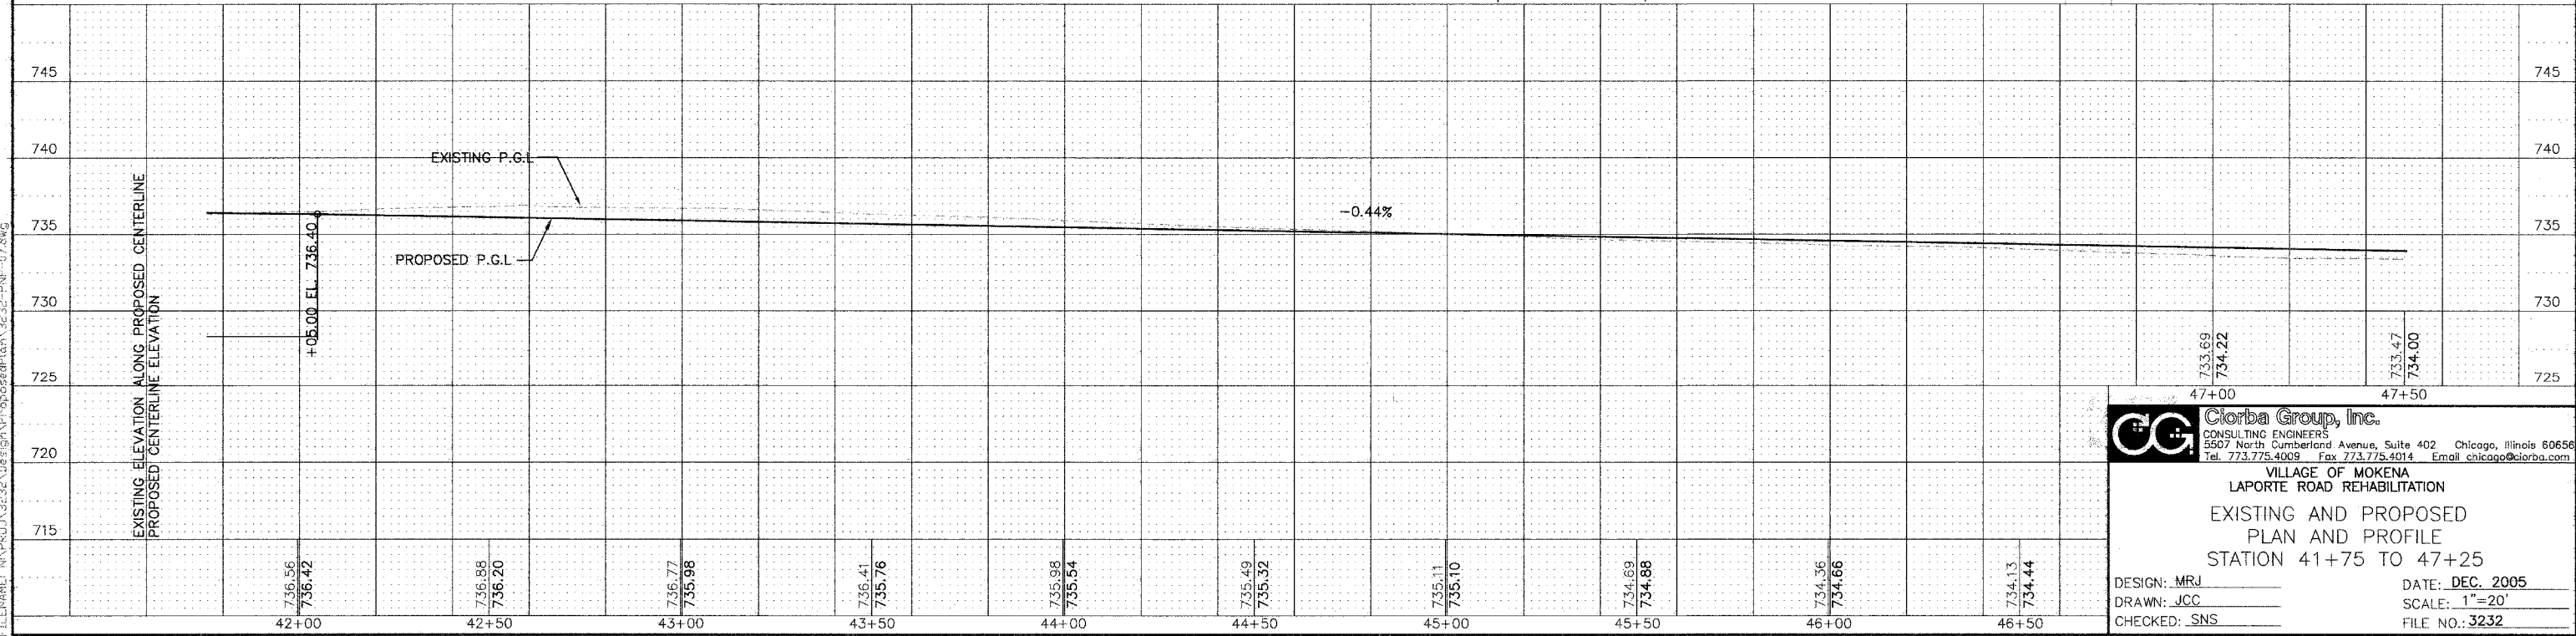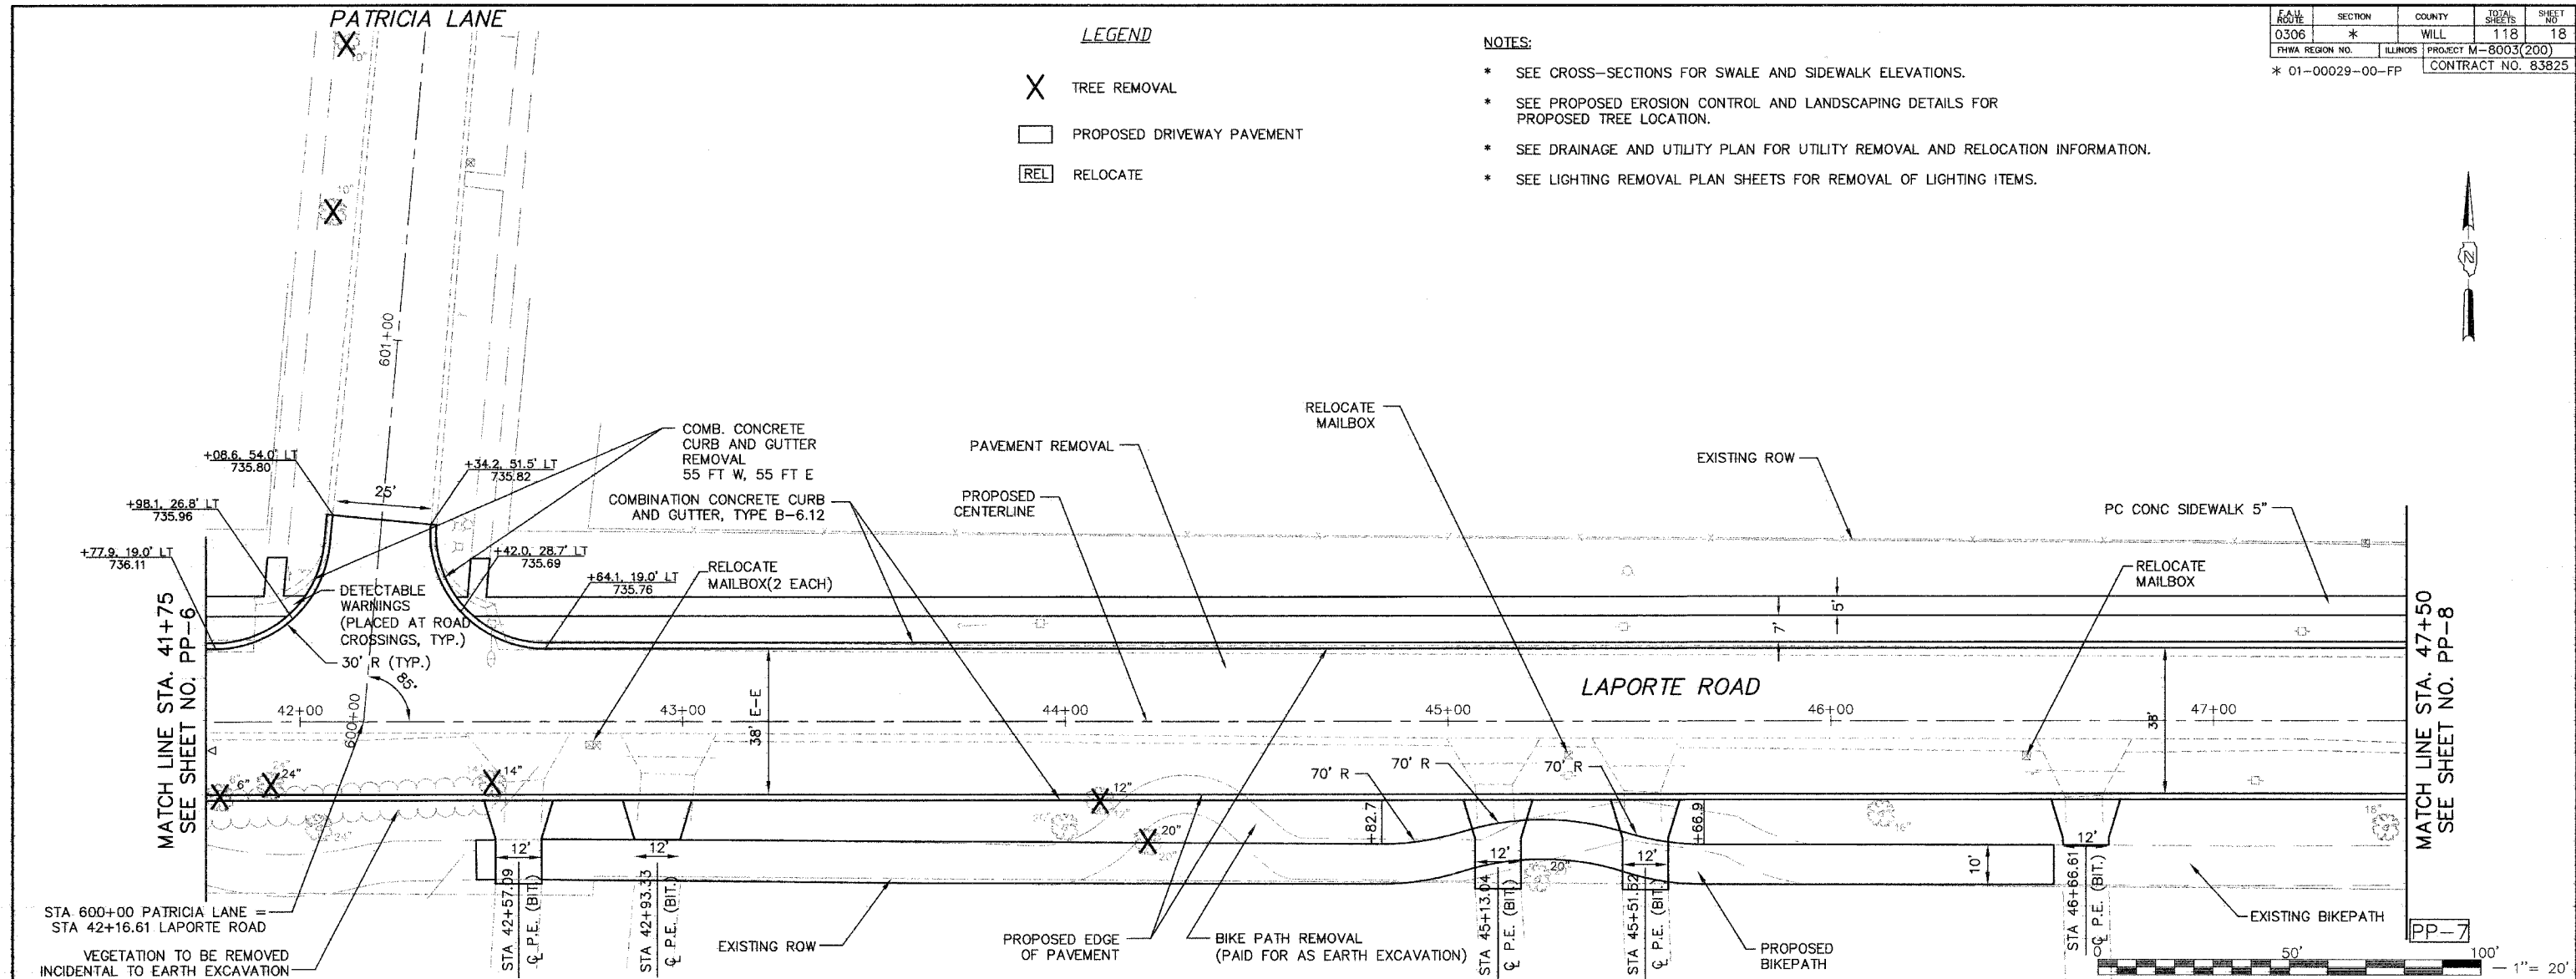

**CG** Ciorba Group, Inc.  
 CONSULTING ENGINEERS  
 5507 North Cumberland Avenue, Suite 402 Chicago, Illinois 60656  
 Tel. 773.775.4009 Fax 773.775.4014 Email: chicago@ciorba.com

VILLAGE OF MOKENA  
 LAPORTE ROAD REHABILITATION  
 EXISTING AND PROPOSED  
 PLAN AND PROFILE  
 STATION 41+75 TO 47+25

DESIGN: MRJ  
 DRAWN: JCC  
 CHECKED: SNS

DATE: DEC. 2005  
 SCALE: 1"=20'  
 FILE NO.: 3232

PLOT DATE: Feb 07, 2016 - 5:41pm  
 FILENAME: N:\PROJ\3232\Design\ProposedPlan\3232-PNF-07.dwg