
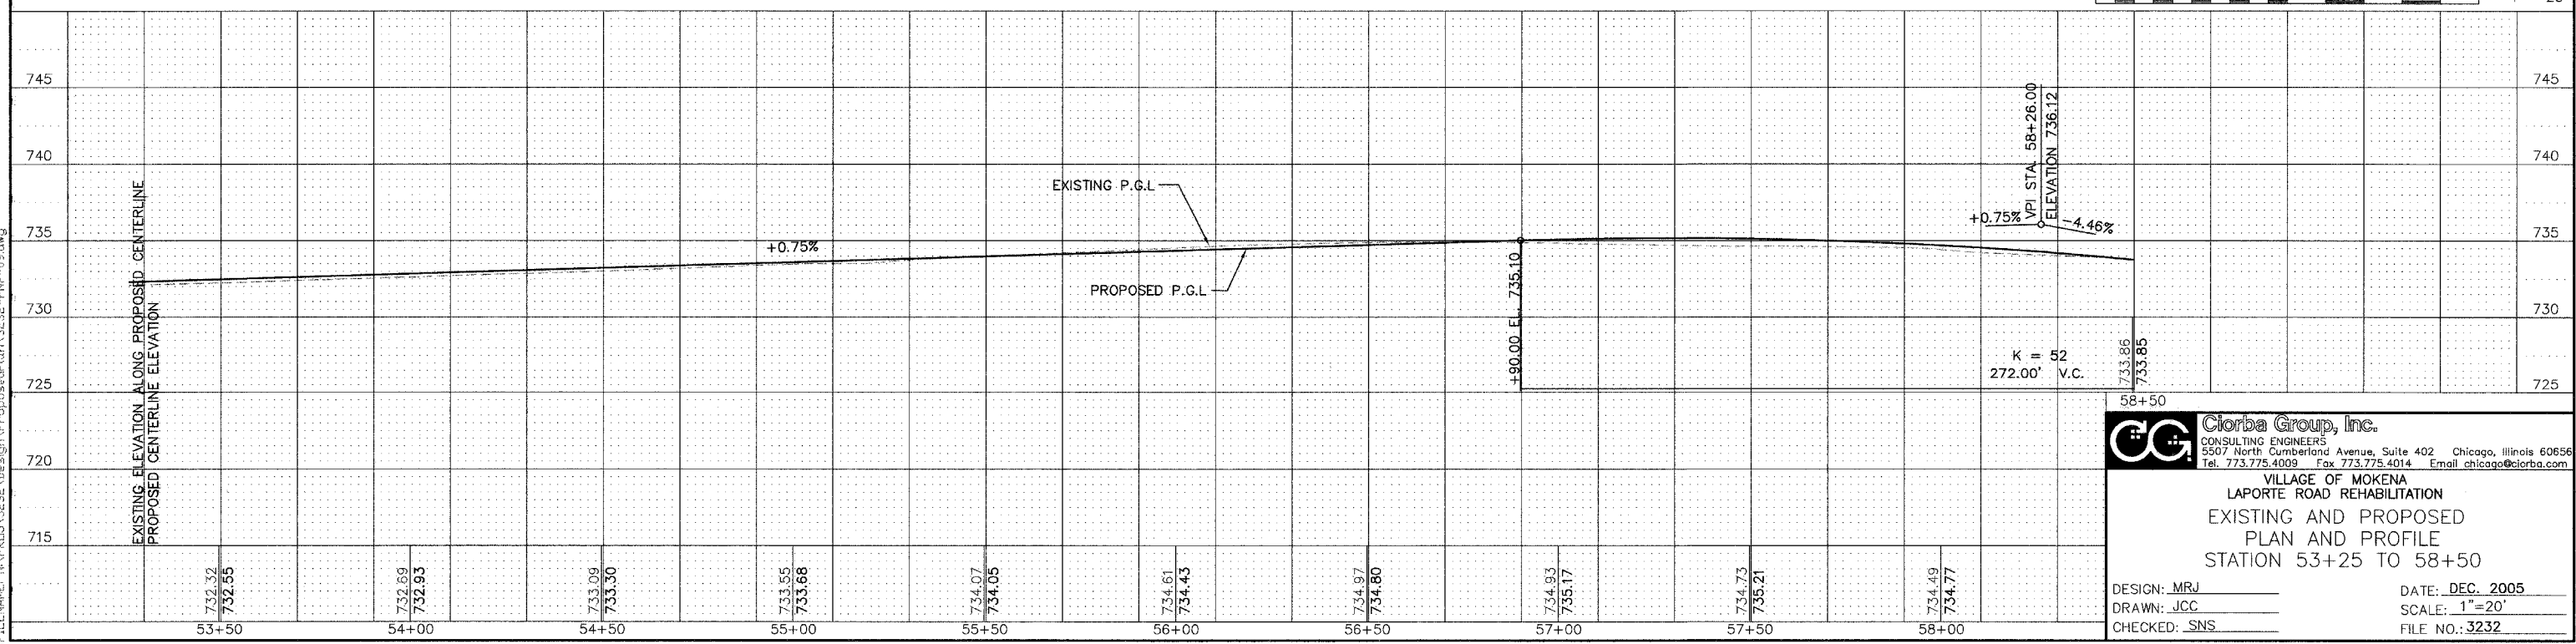


**LEGEND**

- TREE REMOVAL
- PROPOSED DRIVEWAY PAVEMENT
- RELOCATE

**NOTES:**

- \* SEE CROSS-SECTIONS FOR SWALE AND SIDEWALK ELEVATIONS.
- \* SEE PROPOSED EROSION CONTROL AND LANDSCAPING DETAILS FOR PROPOSED TREE LOCATION.
- \* SEE DRAINAGE AND UTILITY PLAN FOR UTILITY REMOVAL AND RELOCATION INFORMATION.
- \* SEE LIGHTING REMOVAL PLAN SHEET FOR REMOVAL OF LIGHTING ITEMS.

 

**Ciorba Group, Inc.**  
 CONSULTING ENGINEERS  
 5507 North Cumberland Avenue, Suite 402 Chicago, Illinois 60656  
 Tel. 773.775.4009 Fax 773.775.4014 Email chicagoc@ciorba.com

**VILLAGE OF MOKENA  
 LAPORTE ROAD REHABILITATION  
 EXISTING AND PROPOSED  
 PLAN AND PROFILE  
 STATION 53+25 TO 58+50**

DESIGN: MRJ  
 DRAWN: JCC  
 CHECKED: SNS

DATE: DEC. 2005  
 SCALE: 1"=20'  
 FILE NO.: 3232

PLOT DATE: Dec 22, 2005 - 10:42am  
 FILENAME: N:\PROJECTS\Design\ProposedPlan\3232-FNP-05.dwg