


MATCH LINE STA. 64+00
SEE SHEET NO. PP-10

END PROJECT
STATION 68+50

- LEGEND**
- X TREE REMOVAL
 - PROPOSED DRIVEWAY PAVEMENT
 - REL RELOCATE

- NOTES:**
- * SEE CROSS-SECTIONS FOR SWALE AND SIDEWALK ELEVATIONS.
 - * SEE PROPOSED EROSION CONTROL AND LANDSCAPING DETAILS FOR PROPOSED TREE LOCATION.
 - * SEE DRAINAGE AND UTILITY PLAN FOR UTILITY REMOVAL AND RELOCATION INFORMATION.
 - * SEE LIGHTING REMOVAL PLAN SHEETS FOR REMOVAL OF LIGHTING ITEMS.

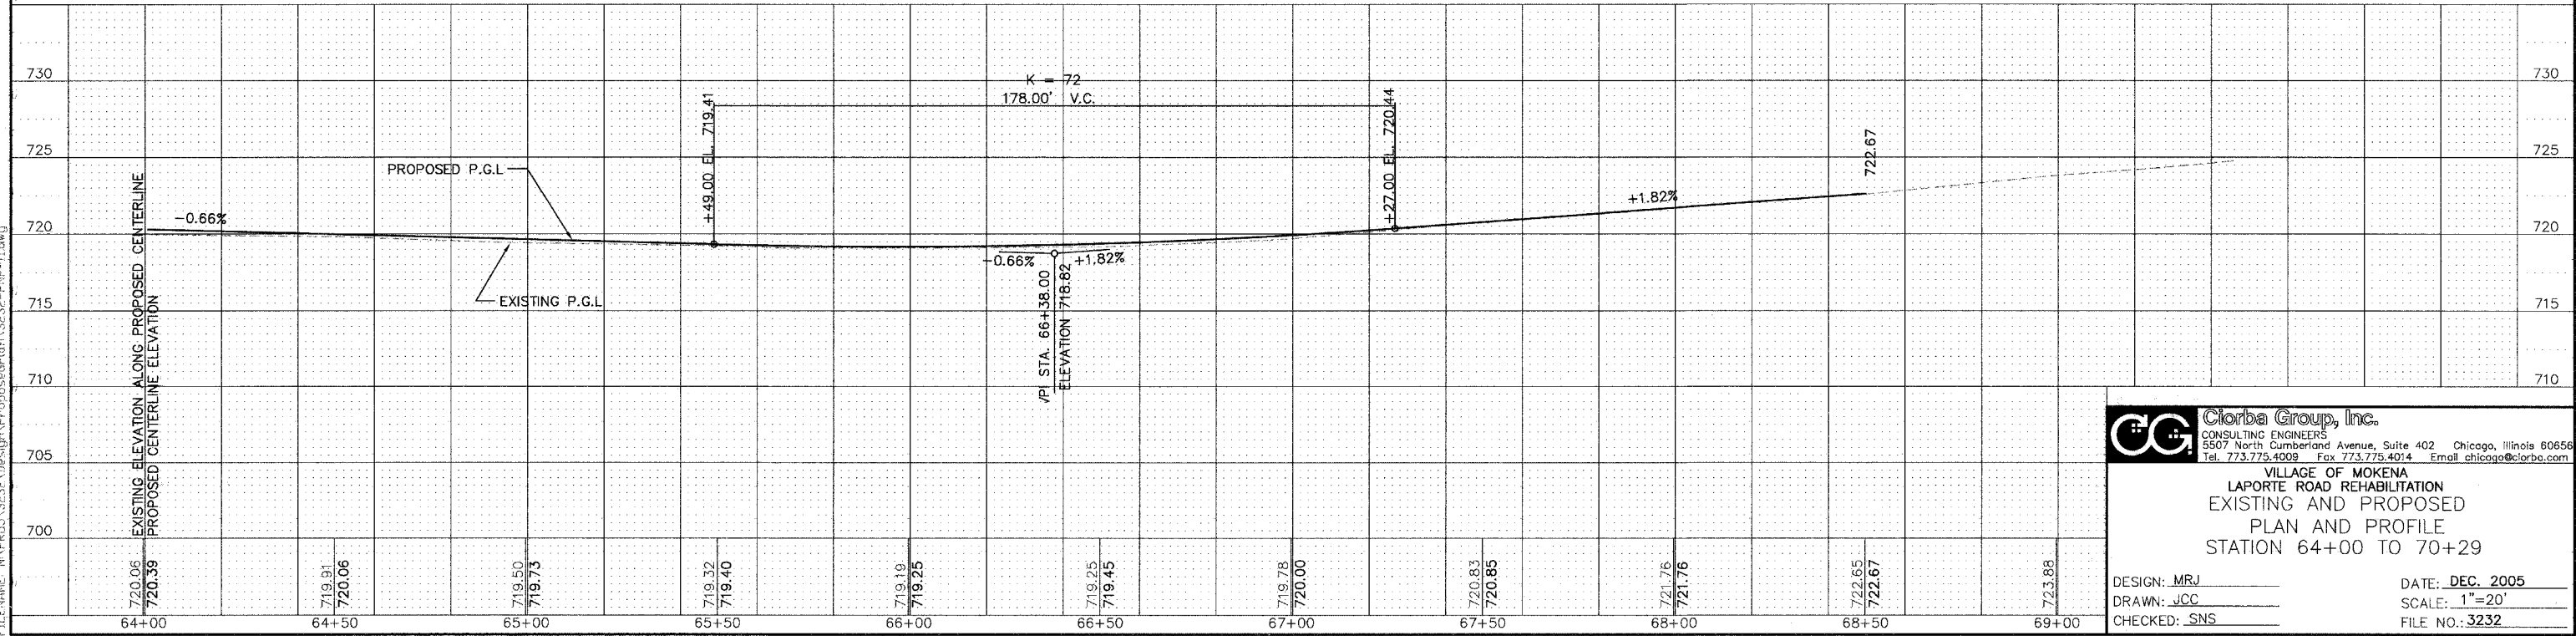

CG Clorba Group, Inc.
CONSULTING ENGINEERS
5507 North Cumberland Avenue, Suite 402 Chicago, Illinois 60656
Tel. 773.775.4008 Fax 773.775.4014 Email chicago@clorba.com

VILLAGE OF MOKENA
LAPORTE ROAD REHABILITATION
EXISTING AND PROPOSED
PLAN AND PROFILE
STATION 64+00 TO 70+29

DESIGN: MRJ
DRAWN: JCC
CHECKED: SNS

DATE: DEC. 2005
SCALE: 1"=20'
FILE NO.: 3232

PLU1 Date: Dec 22, 2005 - 10:45am
 FILENAME: N:\PROJECTS\3232\Design\Proposed\Plan\3232-Plan-11.dwg