


F.A.V. ROUTE	SECTION	COUNTY	TOTAL SHEETS	SHEET NO
0306	*	WILL	118	41
FHWA REGION NO.		ILLINOIS	PROJECT M-8003(200)	
* 01-00029-00-FP			CONTRACT NO. 83825	

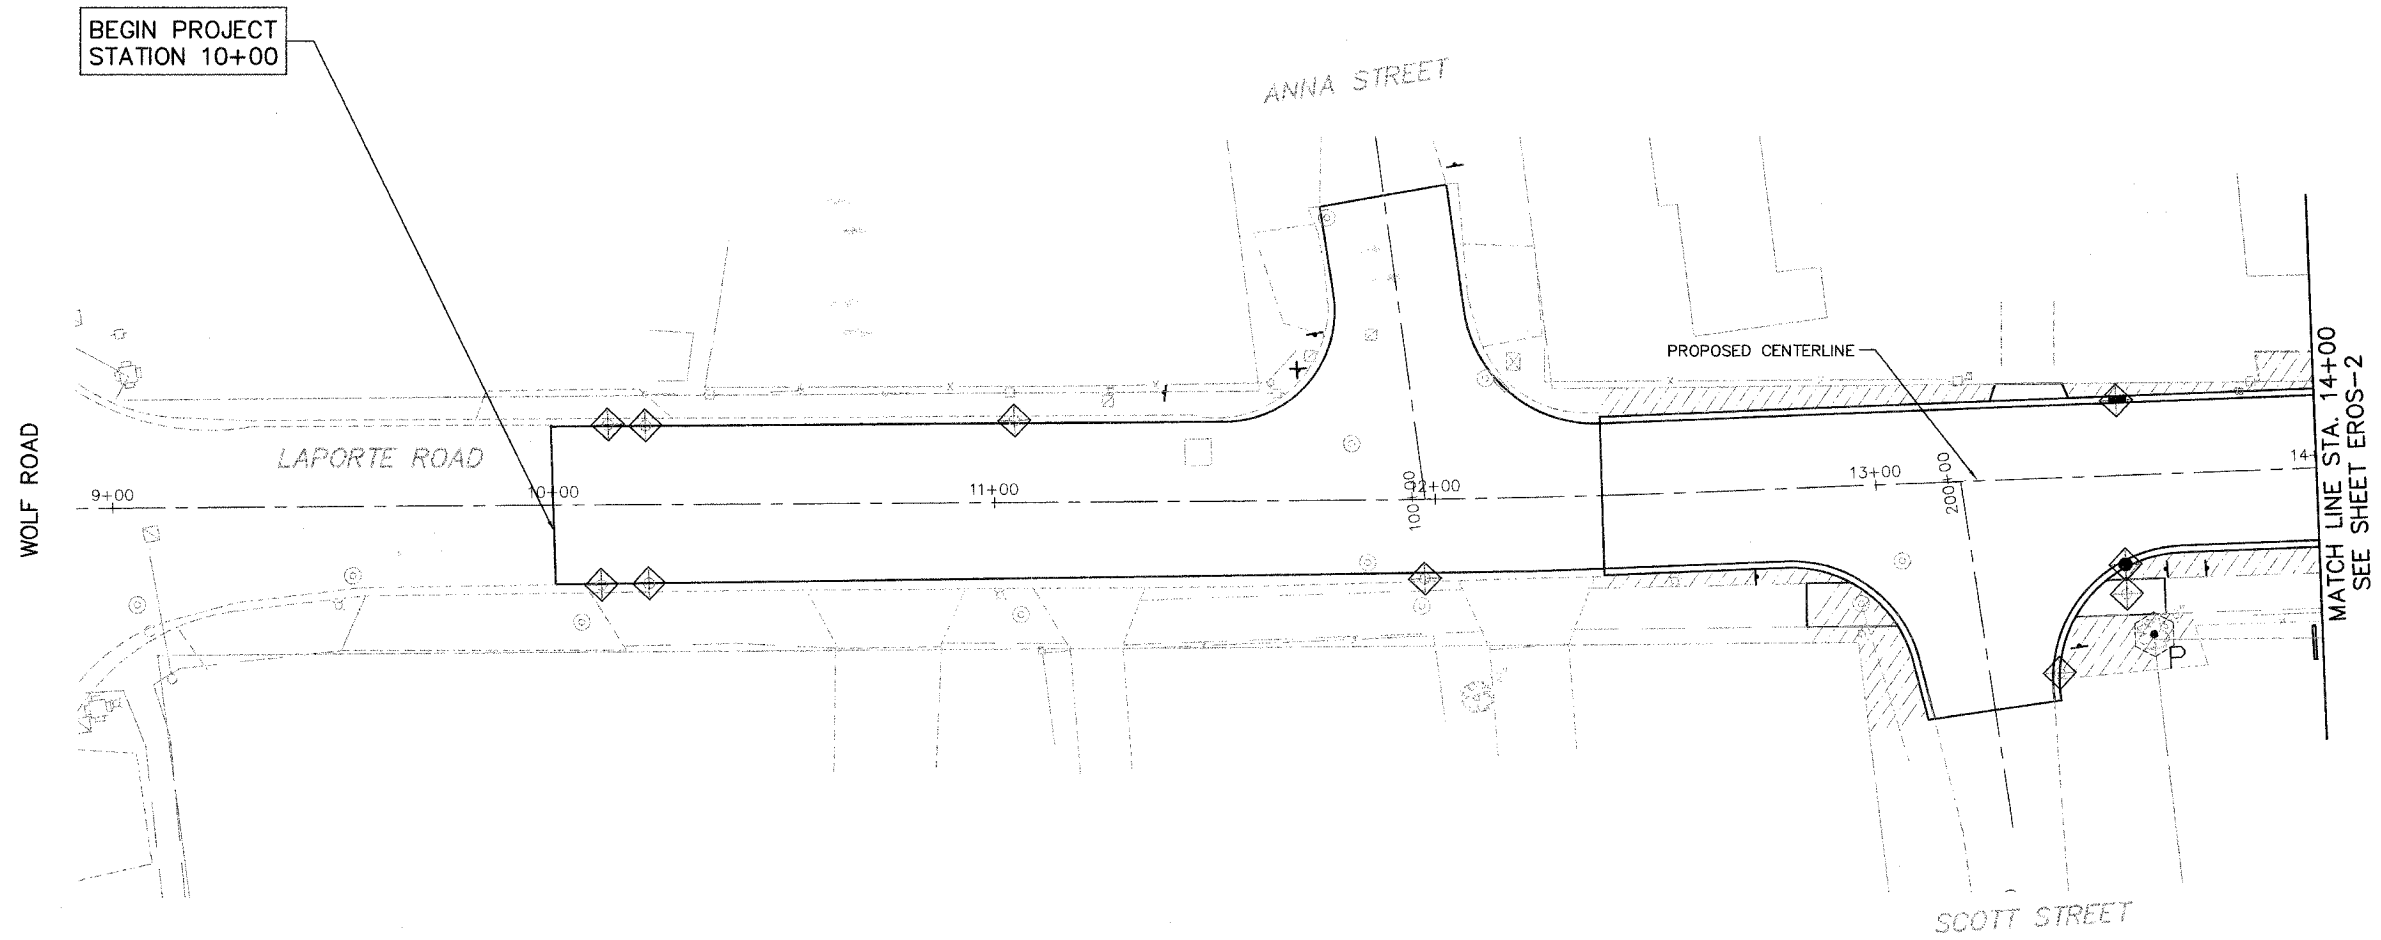

PLOT DATE: Mar 15, 2006 - 3:18pm  
 FILENAME: H:\PREL\3232\Design\Erosion\3232-erosion-01.dwg

- [A] T-ACERX FREM AB 2-1/2
- [B] T-CELTIS OCCID 2-1/2
- [C] T-OSTRYA VIRG 2
- [D] T-QUERCUS MEUH 2
- [E] T-TILIA AMER RD 2-1/2
- [F] T-QUERCUS ELLIP 1-3/4
- [G] T-PYRUS C CH TF 2-1/2

**LEGEND**

	SODDING, TOPSOIL, FURNISH AND PLACE, 4"
	INLET FILTERS
	INLET AND PIPE PROTECTION
	TEMPORARY FENCE
	TREE TRUNK PROTECTION
	PERIMETER EROSION BARRIER

**EROS-1**

**Ciorba Group, Inc.**  
 CONSULTING ENGINEERS  
 5507 North Cumberland Avenue, Suite 402 Chicago, Illinois 60656  
 Tel: 773.775.4009 Fax: 773.775.4014 Email: ciorba@ciorba.com

VILLAGE OF MOKENA  
 LAPORTE ROAD REHABILITATION

**EROSION CONTROL AND LANDSCAPING PLAN  
 STATION 10+00 TO 14+00**

DESIGN: MRJ	DATE: MAR. 2006
DRAWN: RCD	SCALE: 1"=20'
CHECKED: SNS	FILE NO.: 3232