


STATE	SECTION	COUNTY	TOTAL SHEETS	SHEET NO.
0306	*	WILL	118	43
FHWA REGION NO.	ILLINOIS	PROJECT M-8003(200)		
* 01-00029-00-FP			CONTRACT NO. 83825	

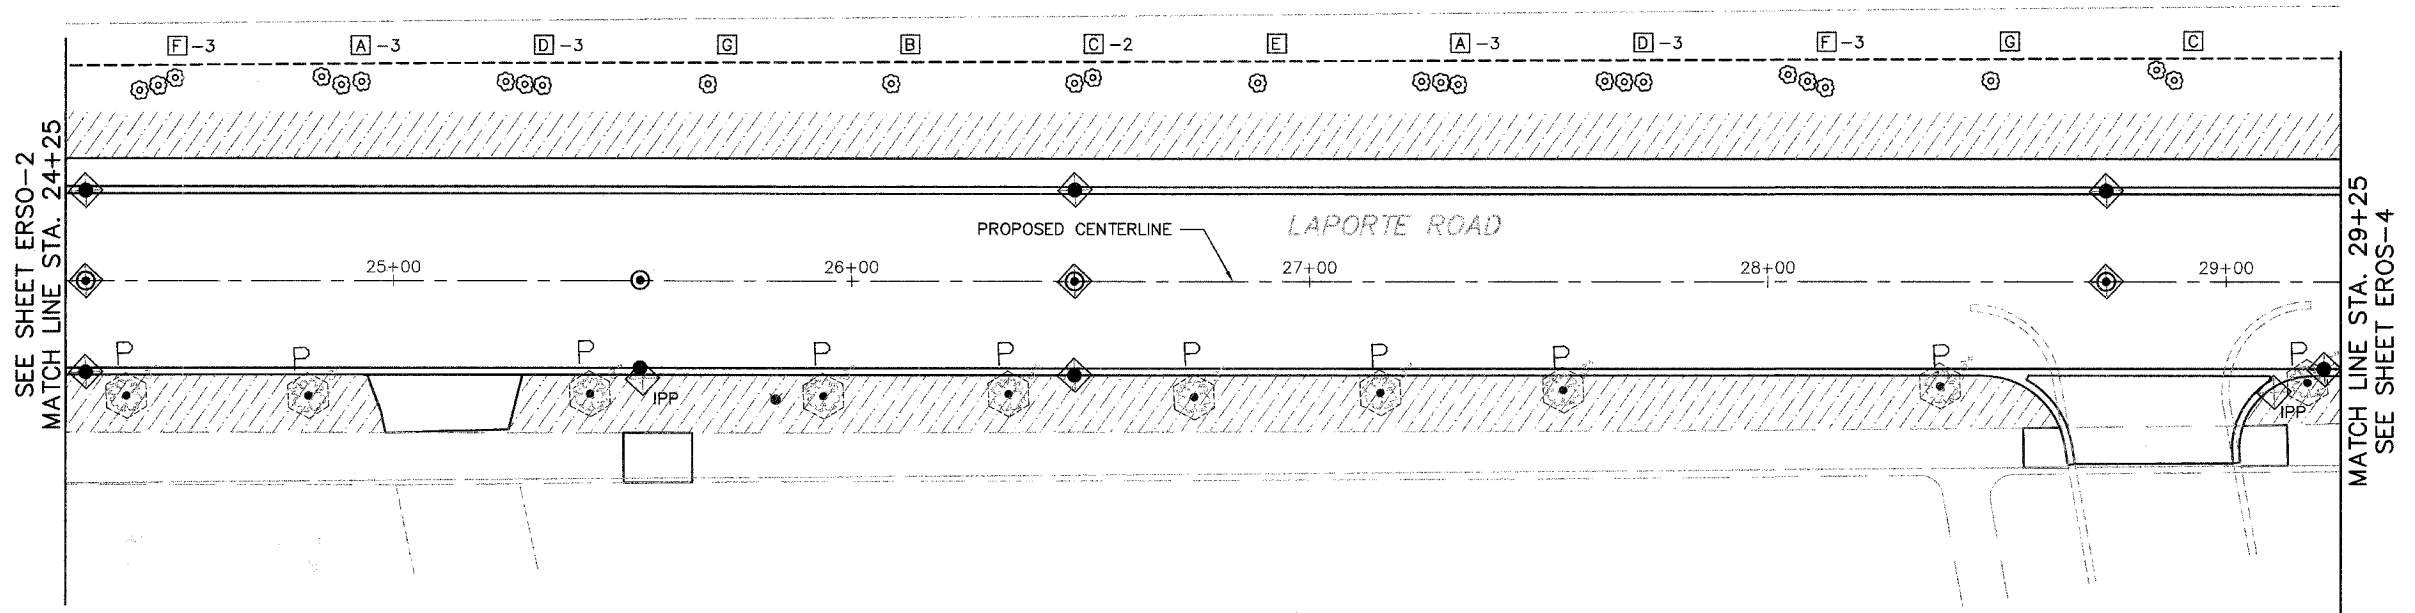

- A T-ACERX FREM AB 2-1/2
- B T-CELTIS OCCID 2-1/2
- C T-OSTRYA VIRG 2
- D T-QUERCUS MEUH 2
- E T-TILIA AMER RD 2-1/2
- F T-QUERCUS ELLIP 1-3/4
- G T-PYRUS C CH TF 2-1/2

LEGEND	
	SODDING, TOPSOIL, FURNISH AND PLACE, 4"
	INLET FILTERS
	INLET AND PIPE PROTECTION
	TEMPORARY FENCE
	TREE TRUNK PROTECTION
	PERIMETER EROSION BARRIER

EROS-3

Ciorba Group, Inc.
CONSULTING ENGINEERS
5507 North Cumberland Avenue, Suite 402 Chicago, Illinois 60656
Tel. 773.775.4009 Fax 773.775.4014 Email chicago@ciorba.com

VILLAGE OF MOKENA
LAPORTE ROAD REHABILITATION

EROSION CONTROL AND LANDSCAPING PLAN
STATION 24+25 TO 29+25

DESIGN: MRJ _____ DATE: DEC. 2005
DRAWN: RCD _____ SCALE: 1"=20'
CHECKED: SNS _____ FILE NO.: 3232

PLT: DATE: Dec 21, 2005 - 10:05am
FILENAME: N:\PROJ\3232\Design\Erosion\3232-erosion-03.dwg