


FAH ROUTE	SECTION	COUNTY	TOTAL SHEETS	SHEET NO.
0306	*	WILL.	118	47
FHWA REGION NO.	ILLINOIS	PROJECT M-8003(200)		
* 01-00029-00-FP			CONTRACT NO. 83825	

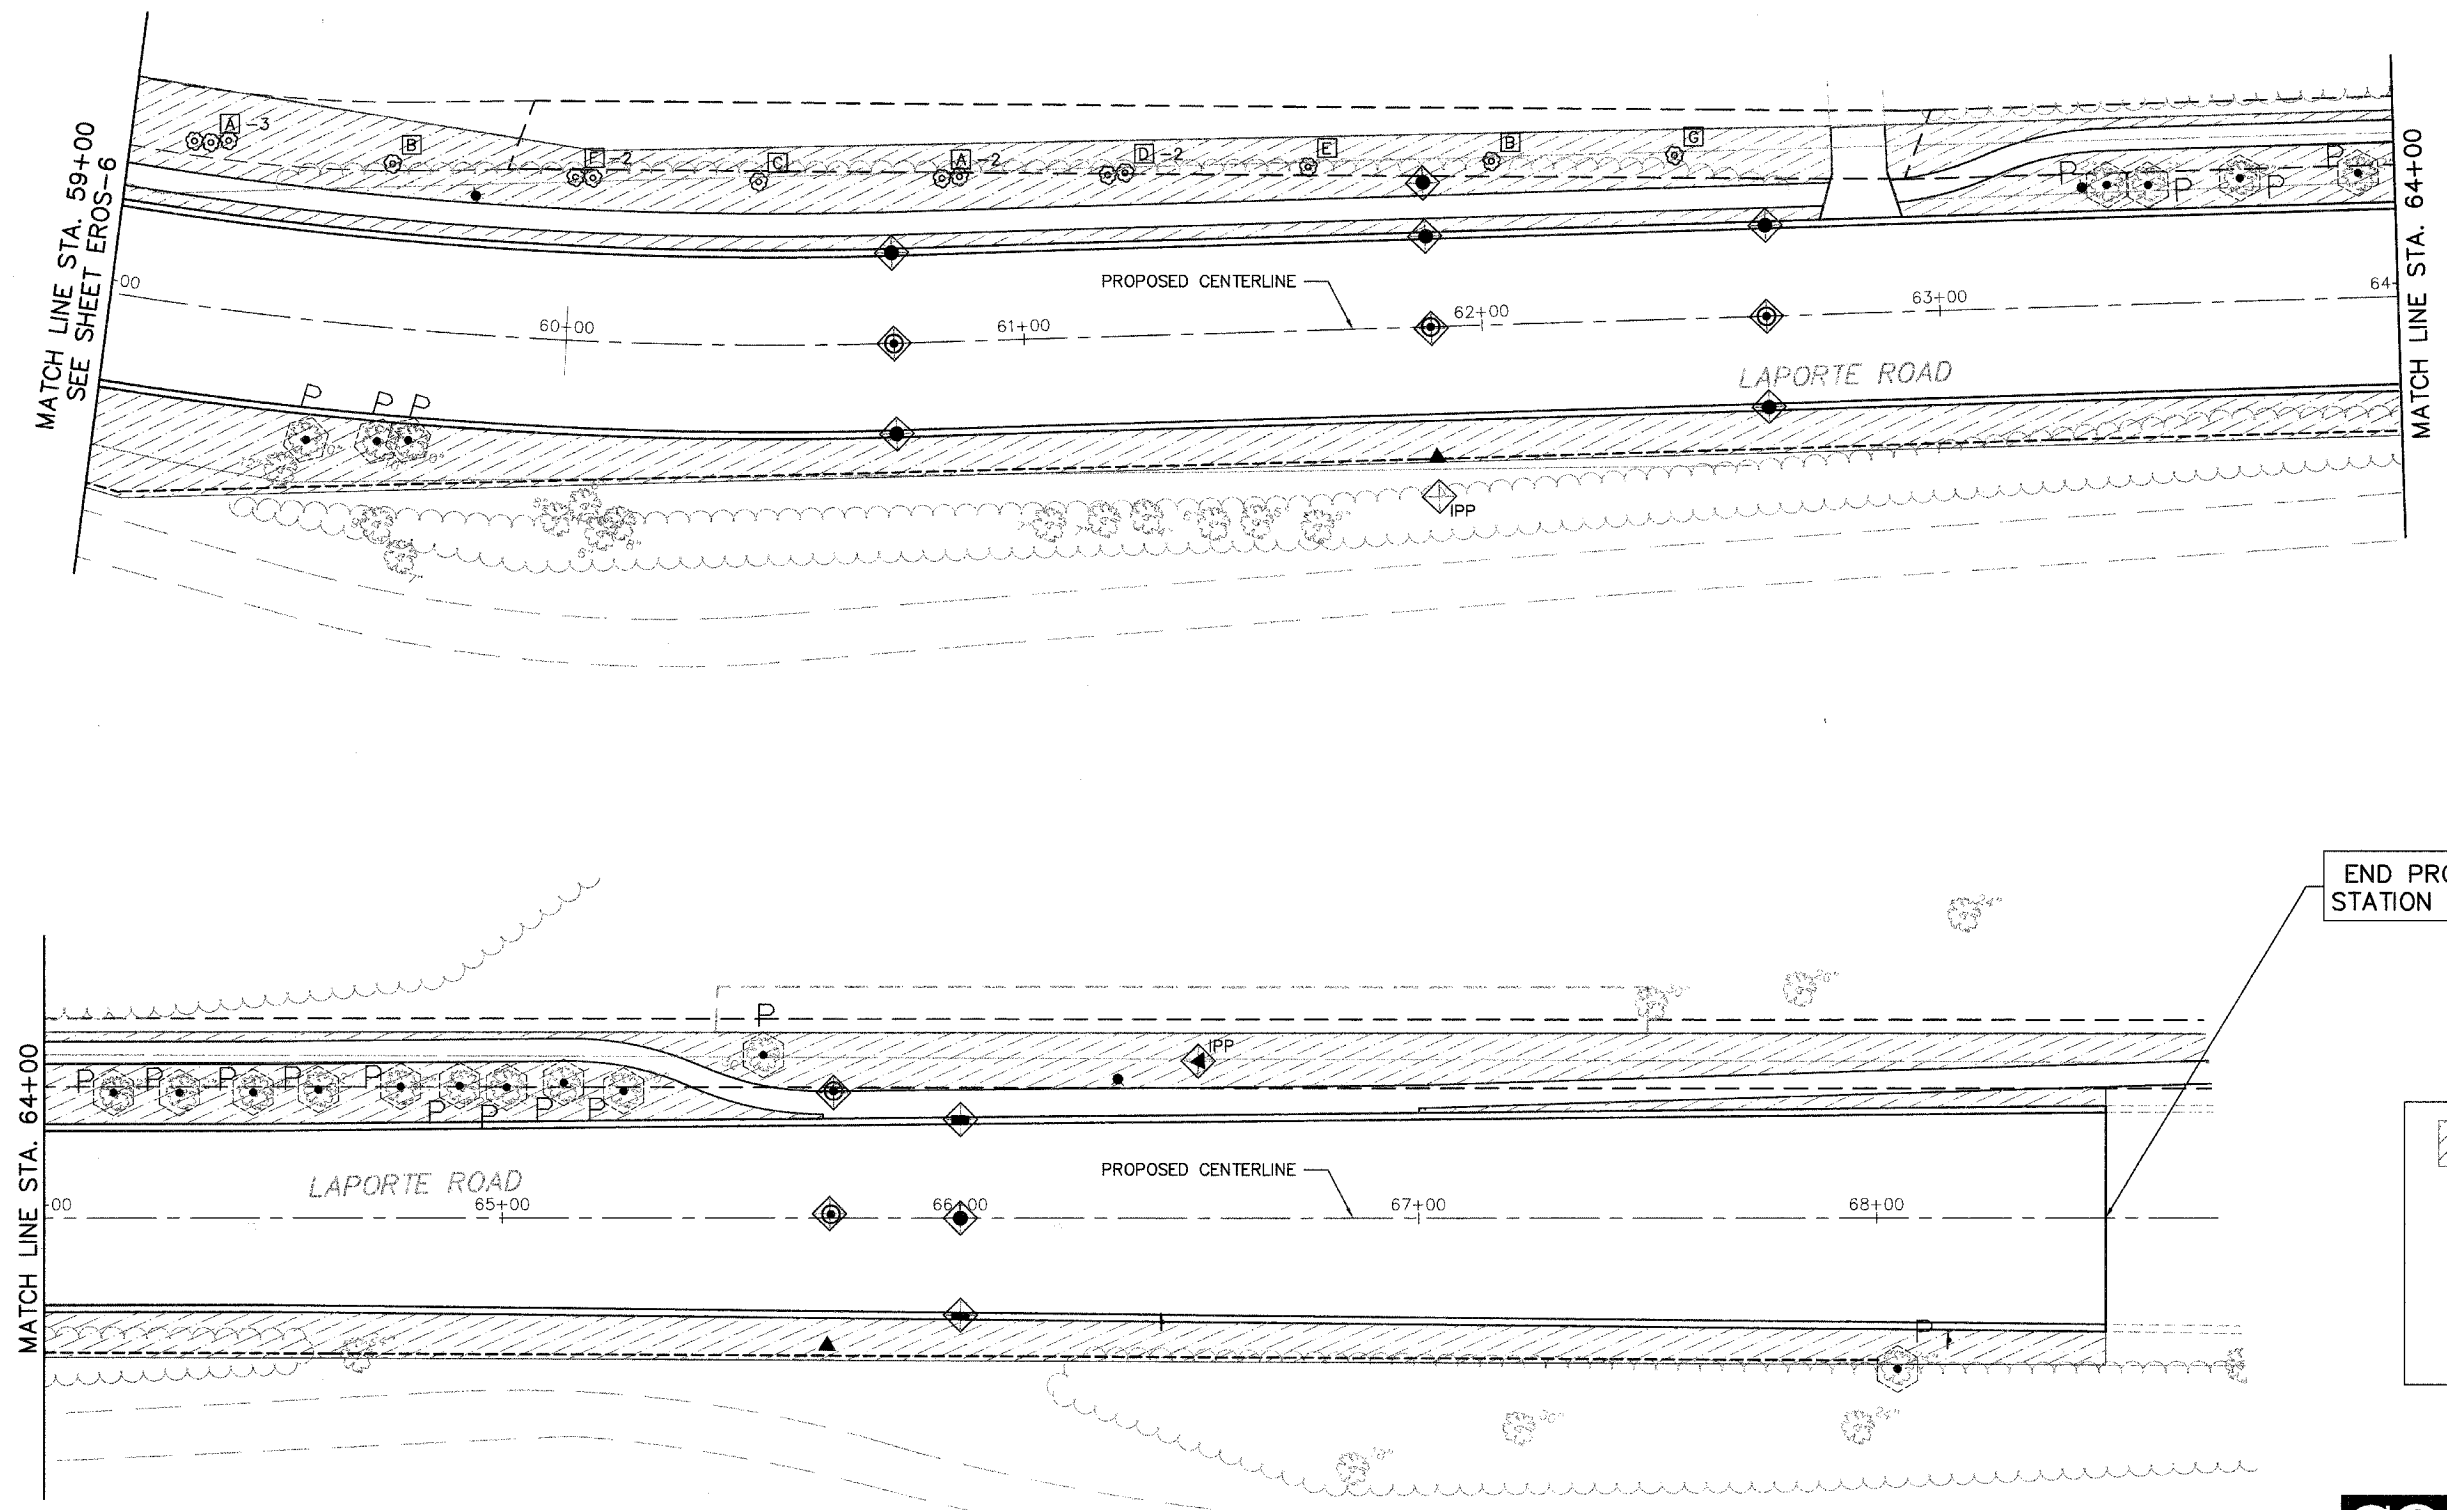

- A T-ACERX FREM AB 2-1/2
- B T-CELTIS OCCID 2-1/2
- C T-OSTRYA VIRG 2
- D T-QUERCUS MEUH 2
- E T-TILIA AMER RD 2-1/2
- F T-QUERCUS ELLIP 1-3/4
- G T-PYRUS C CH TF 2-1/2

END PROJECT STATION 68+50

LEGEND

- SODDING, TOPSOIL, FURNISH AND PLACE, 4"
- INLET FILTERS
- INLET AND PIPE PROTECTION IPP
- TEMPORARY FENCE
- TREE TRUNK PROTECTION
- PERIMETER EROSION BARRIER

EROS-7

Clorba Group, Inc.
 CONSULTING ENGINEERS
 5507 North Cumberland Avenue, Suite 402 Chicago, Illinois 60656
 Tel. 773.775.4009 Fax 773.775.4014 Email chicago@clorba.com

VILLAGE OF MOKENA
 LAPORTE ROAD REHABILITATION

EROSION CONTROL AND LANDSCAPING PLAN
 STATION 59+00 TO 64+00

DESIGN: MRJ _____ DATE: DEC. 2005
 DRAWN: RCD _____ SCALE: 1"=20'
 CHECKED: SNS _____ FILE NO.: 3232

PLT1 DATE: Dec 01, 2005 - 2:53pm
 FILENAME: N:\PROJ\3232\Design\Erosion\3232-erosion-07.dwg