


F.A. RTE.	SECTION	COUNTY	TOTAL SHEETS	SHEET NO.
595	1 - 1	ROCK ISLAND	239	64
STA 75+60.93		TO STA 79+00		
FED. RD DIST. NO.	ILLINOIS	FED. AID PROJECT		CONTRACT # 84986

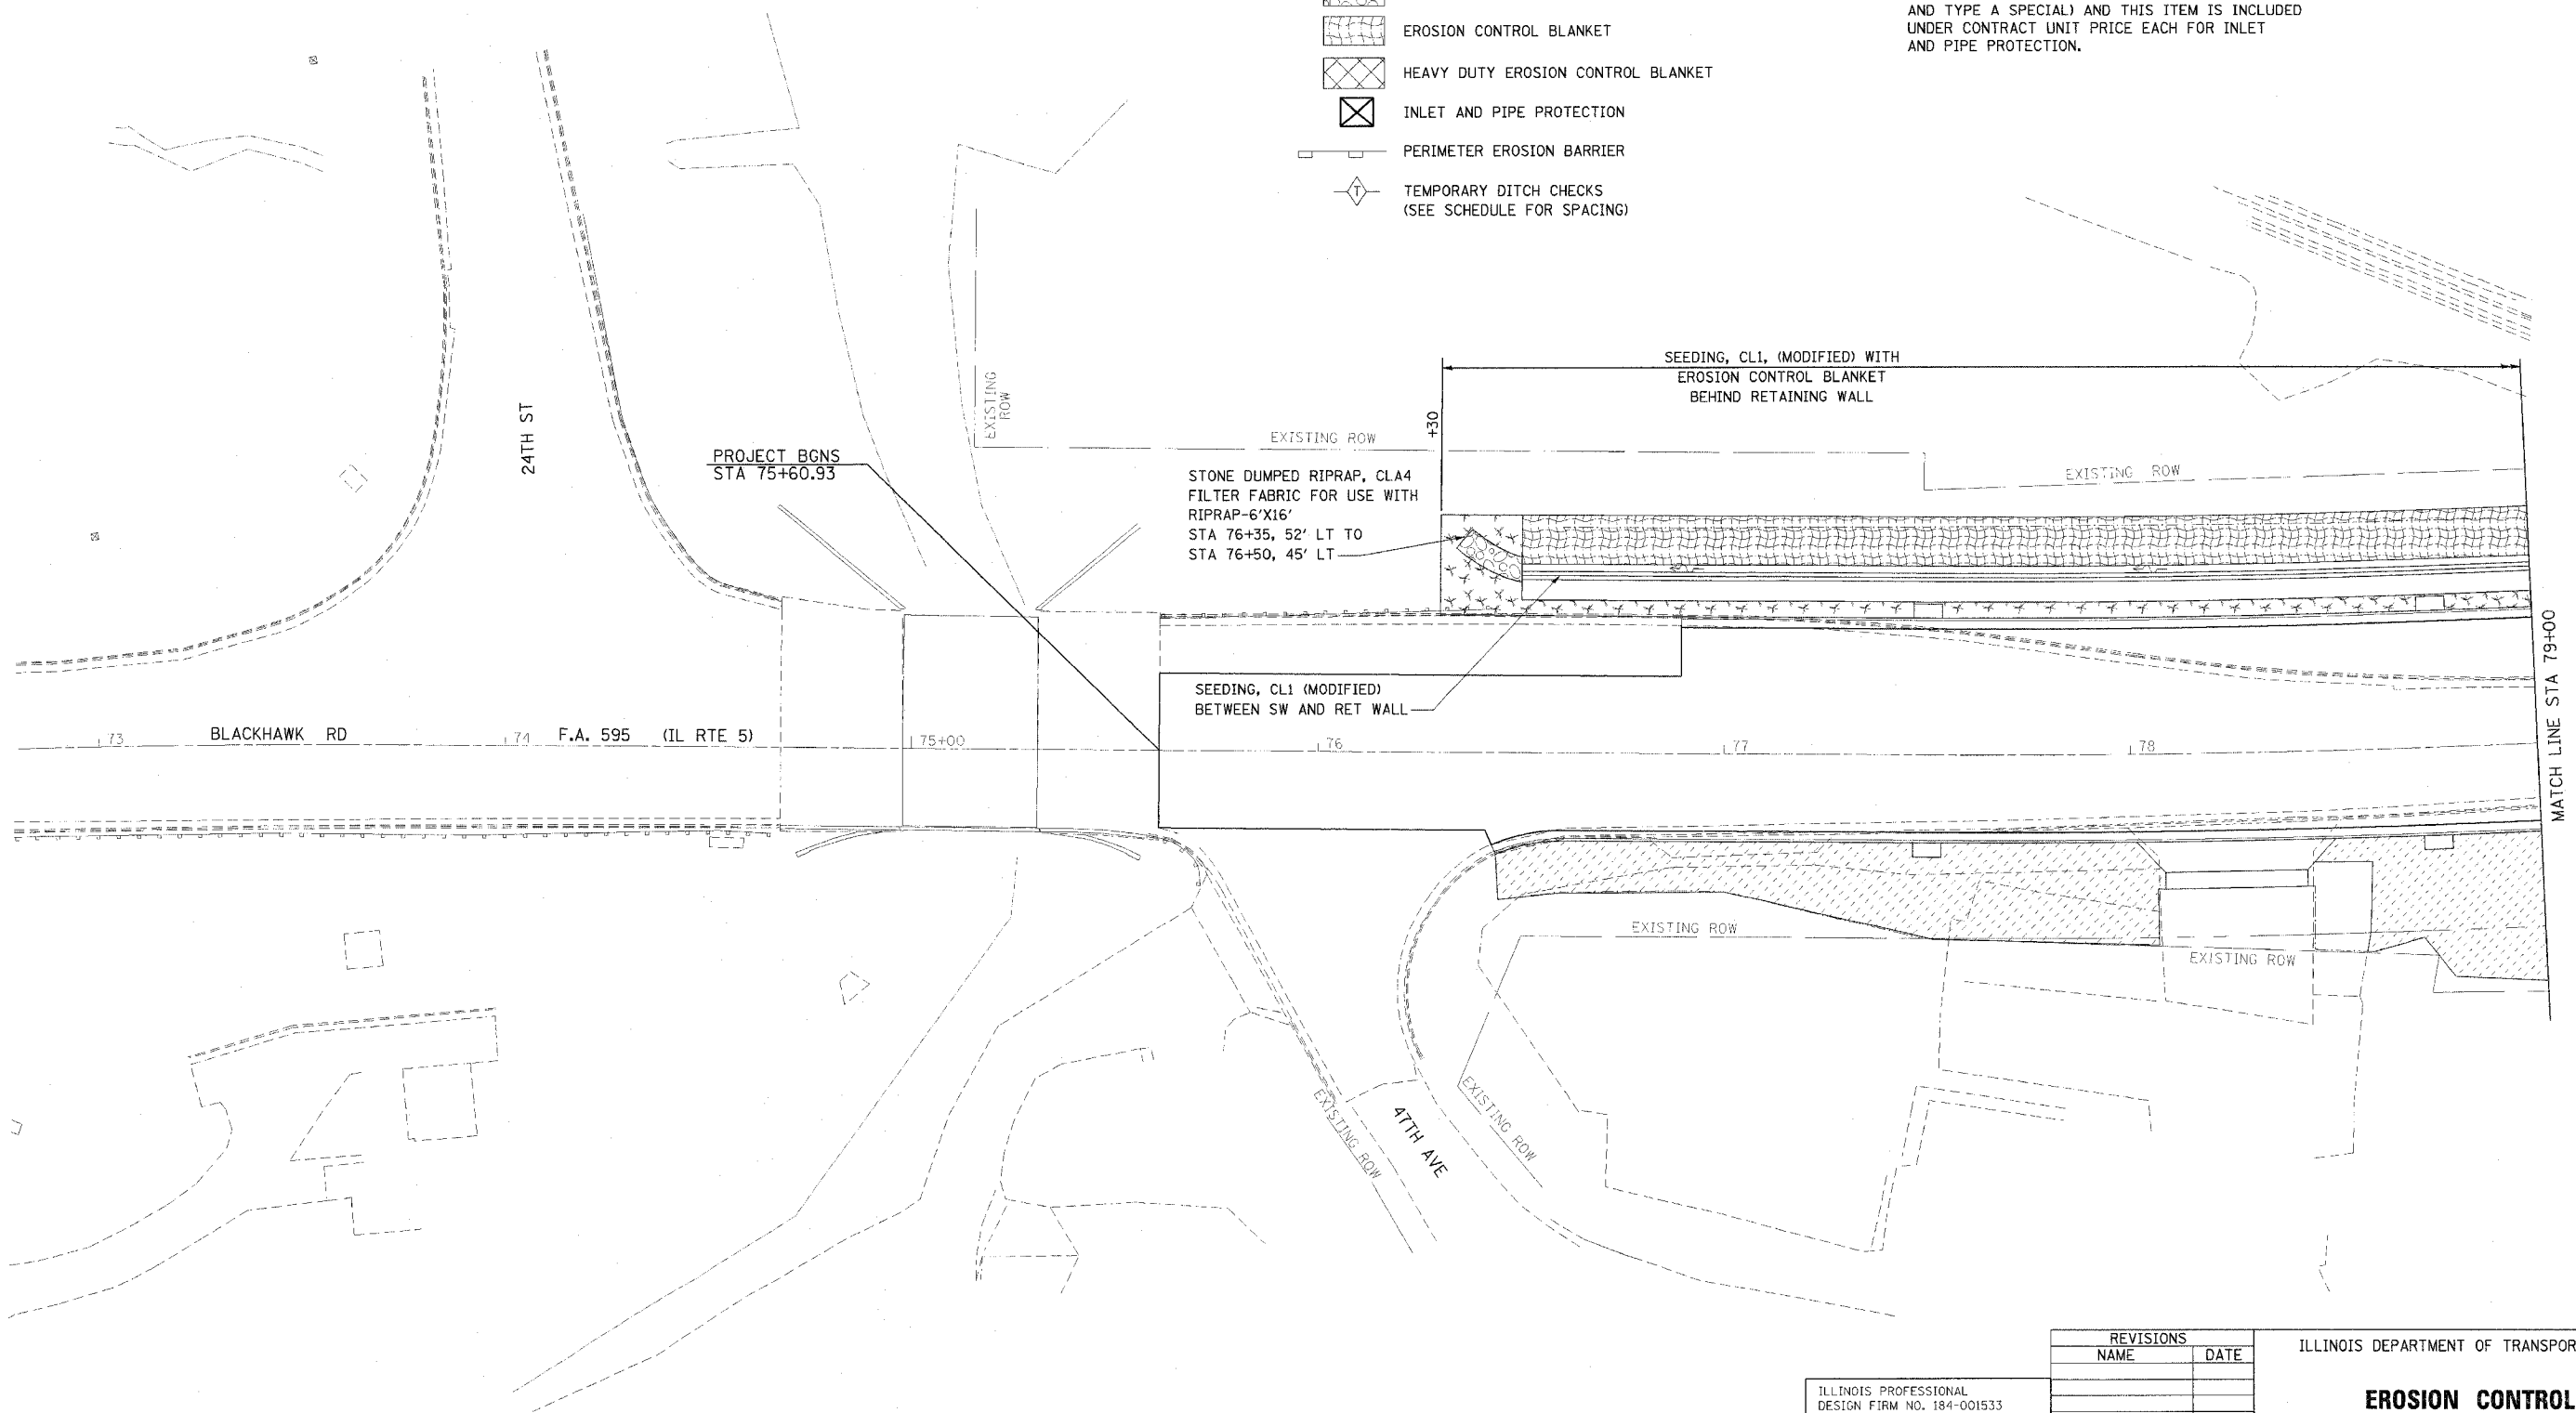


NOTE:  
 1. MULCHING FOR SEEDED AREAS SHALL BE METHOD 2, PROCEDURE 3 UNLESS NOTED OTHERWISE.  
 2. INLET AND PIPE PROTECTION IS REQUIRED FOR ALL INLETS (MEDIAN, SPECIAL, SPECIAL NO. 5 AND TYPE A SPECIAL) AND THIS ITEM IS INCLUDED UNDER CONTRACT UNIT PRICE EACH FOR INLET AND PIPE PROTECTION.

- LEGEND**
- SEEDING, CL1, (MODIFIED)
  - SODDING
  - RIPRAP
  - EROSION CONTROL BLANKET
  - HEAVY DUTY EROSION CONTROL BLANKET
  - INLET AND PIPE PROTECTION
  - PERIMETER EROSION BARRIER
  - TEMPORARY DITCH CHECKS (SEE SCHEDULE FOR SPACING)



PLAN	BY	DATE
DESIGNED		
CHECKED		
NOTED		
FILE NAME		

PROF. I.P.	DATE
DESIGNED	
CHECKED	
NOTED	
FILE NAME	

 

ILLINOIS PROFESSIONAL DESIGN FIRM NO. 184-001533

**Stanley Consultants Inc.**  
 850 West Higgins Road, Suite 750, Chicago, Illinois 60630-2800  
 www.stanleygroup.com

REVISIONS	
NAME	DATE

ILLINOIS DEPARTMENT OF TRANSPORTATION

**EROSION CONTROL**  
**F.A. 595 (IL RTE 5)**

SCALE: VERT. \_\_\_\_\_  
 DATE \_\_\_\_\_

DRAWN BY \_\_\_\_\_  
 CHECKED BY \_\_\_\_\_