


USGS DATUM  
5TH GA(1929)

F.A. RTE.	SECTION	COUNTY	TOTAL SHEETS	SHEET NO.
595	1 - 1	ROCK ISLAND	239	69
STA 103+00		TO STA 109+00		
FED. RD DIST. NO.	ILLINOIS FED. AID PROJECT		CONTRACT # 84986	



PLAN	SURVEYED	DATE
NO.	BY	
	CHECKED	
	DATE	


PHOT. P.T.	DATE
NO. OF BOOK	BY
NO.	CHECKED
	DATE

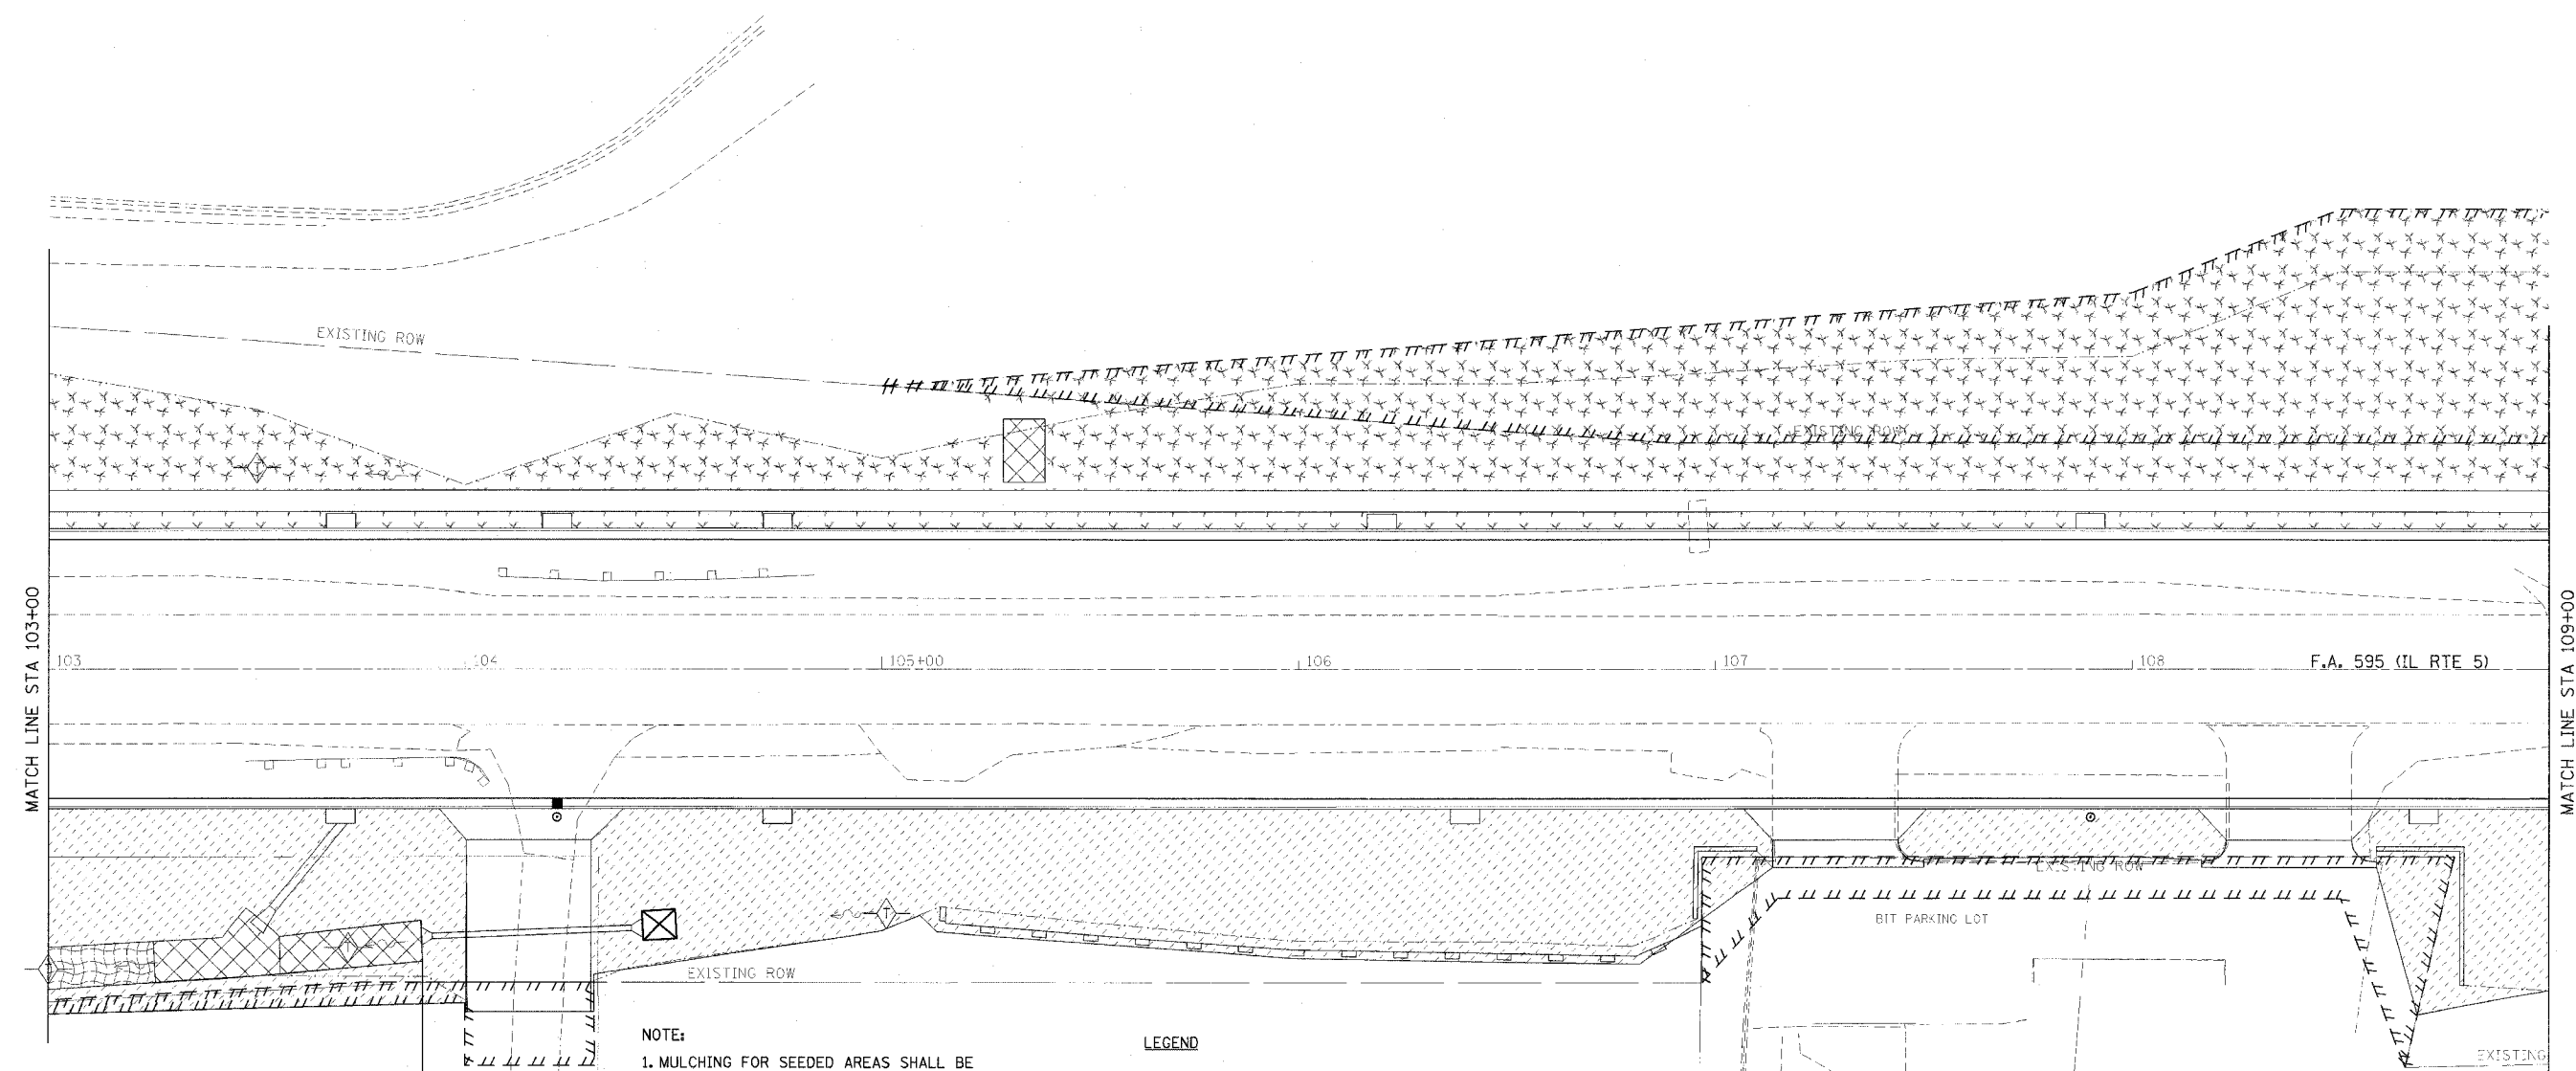

EROSION CONTROL  
BLANKET IN DITCH

- NOTE:**
- MULCHING FOR SEEDED AREAS SHALL BE METHOD 2, PROCEDURE 3 UNLESS NOTED OTHERWISE.
  - INLET AND PIPE PROTECTION IS REQUIRED FOR ALL INLETS (MEDIAN, SPECIAL, SPECIAL NO. 5 AND TYPE A SPECIAL) AND THIS ITEM IS INCLUDED UNDER CONTRACT UNIT PRICE EACH FOR INLET AND PIPE PROTECTION.

- LEGEND**
- SEEDING, CL1 (MODIFIED)
  - SODDING
  - RIPRAP
  - EROSION CONTROL BLANKET
  - HEAVY DUTY EROSION CONTROL BLANKET
  - INLET AND PIPE PROTECTION
  - PERIMETER EROSION BARRIER
  - TEMPORARY DITCH CHECKS (SEE SCHEDULE FOR SPACING)

 

ILLINOIS PROFESSIONAL  
DESIGN FIRM NO. 184-001533

Stanley Consultants INC.

850 West Higgins Road, Suite 130, Chicago, Illinois 60630-2889  
www.stanleygroup.com

REVISIONS	
NAME	DATE

ILLINOIS DEPARTMENT OF TRANSPORTATION

**EROSION CONTROL  
F.A. 595 (IL RTE 5)**

SCALE: VERT.  
DATE                      HORIZ.  
DRAWN BY  
CHECKED BY