


ROUTE NO.	SECTION	COUNTY	TOTAL SHEETS	SHEET NO.
S.A. 224	04-00137-03-FP	HENRY	31	19
FED. ROAD DIST. NO. 7		ILLINOIS	FED. AID PROJECT SH-224871	

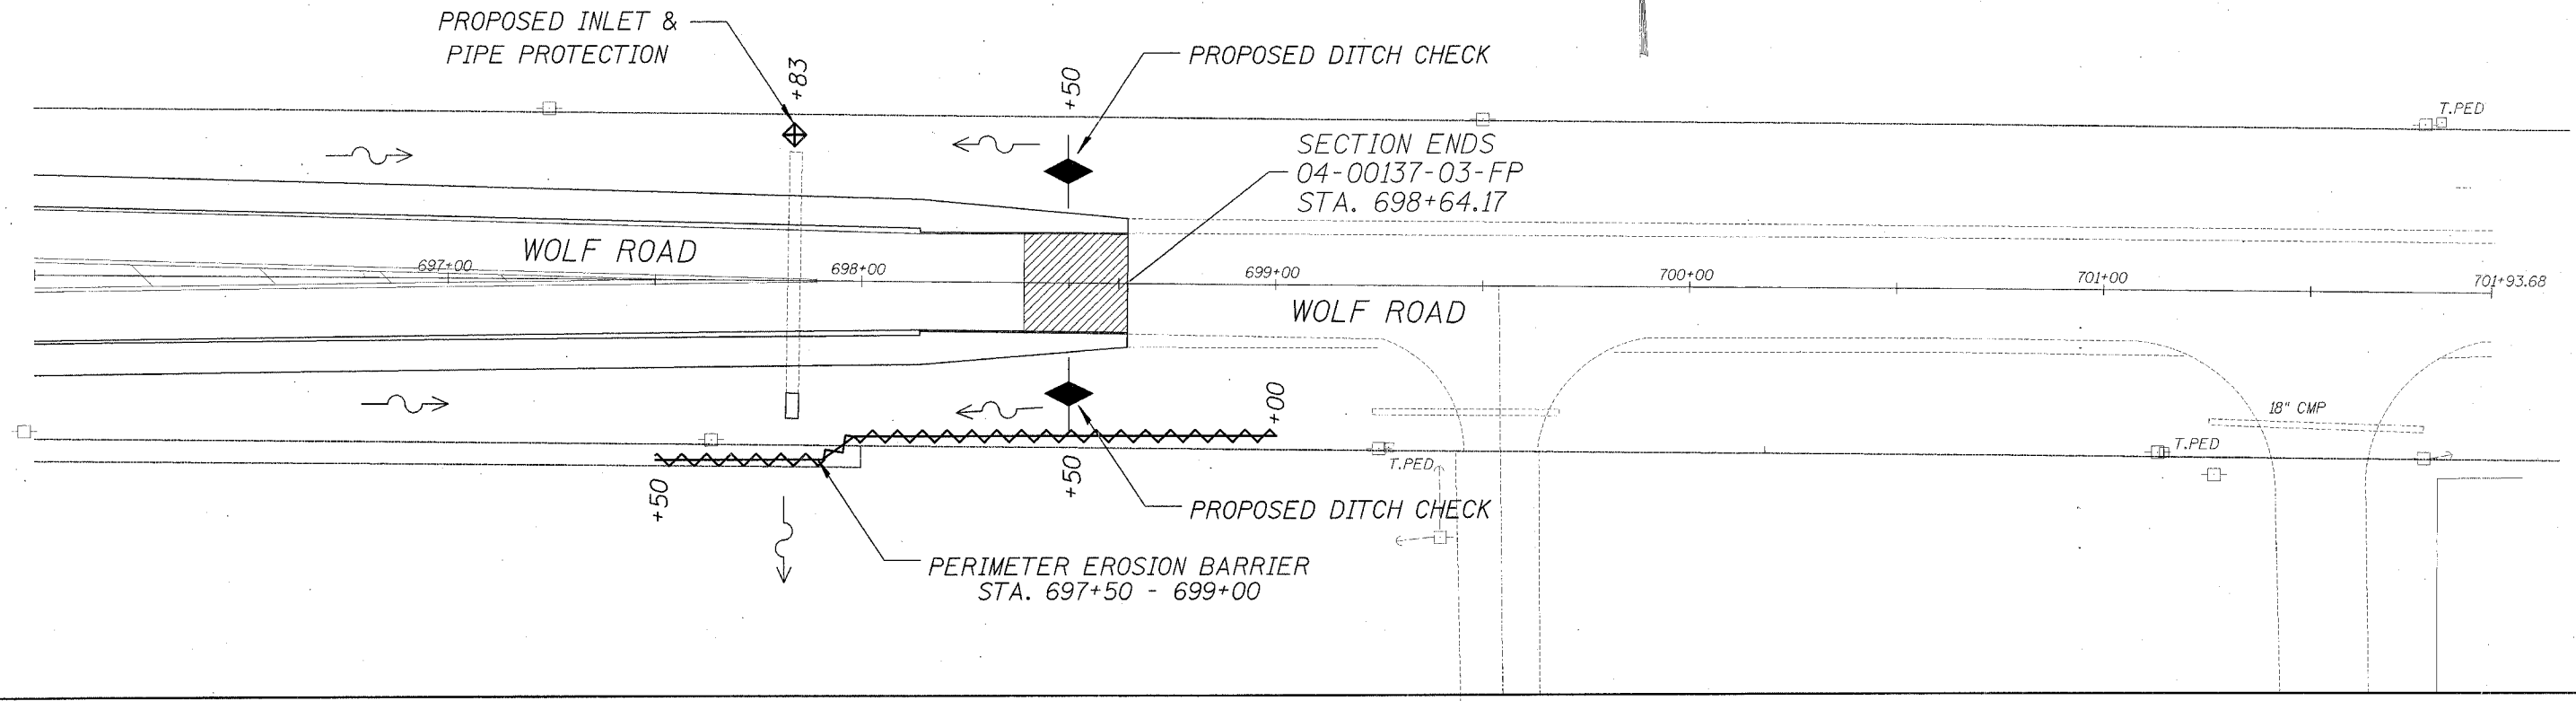

s:\trans\1003D04\project3mikes\project3rev\project3\swppp5.dgn

- LEGEND**
- TEMPORARY DITCH CHECK
 - EROSION CONTROL BLANKET
 - PERIMETER EROSION BARRIER - SILT FILTER FENCE OR OTHER AS APPROVED BY THE ENGINEER
 - INLET & PIPE PROTECTION

NOTE: ALL ITEMS SHALL BE CONSTRUCTED AS SHOWN ON STANDARD 280001 AND AS DIRECTED BY THE ENGINEER. MAINTENANCE AND CLEANING OF THE EROSION CONTROL ITEMS SHALL BE INCLUDED IN THE RESPECTIVE EROSION CONTROL PAY ITEM.