


| ROUTE NO. | SECTION | COUNTY | TOTAL SHEETS | SHEET NO. |
|-----------------------|----------------|----------|---------------------------|-----------|
| S.B.L. P.A. 224 | 04-00137-03-FP | HENRY | 31 | 20 |
| FED. ROAD DIST. NO. 7 | | ILLINOIS | FED. AID PROJECT 04-00137 | |

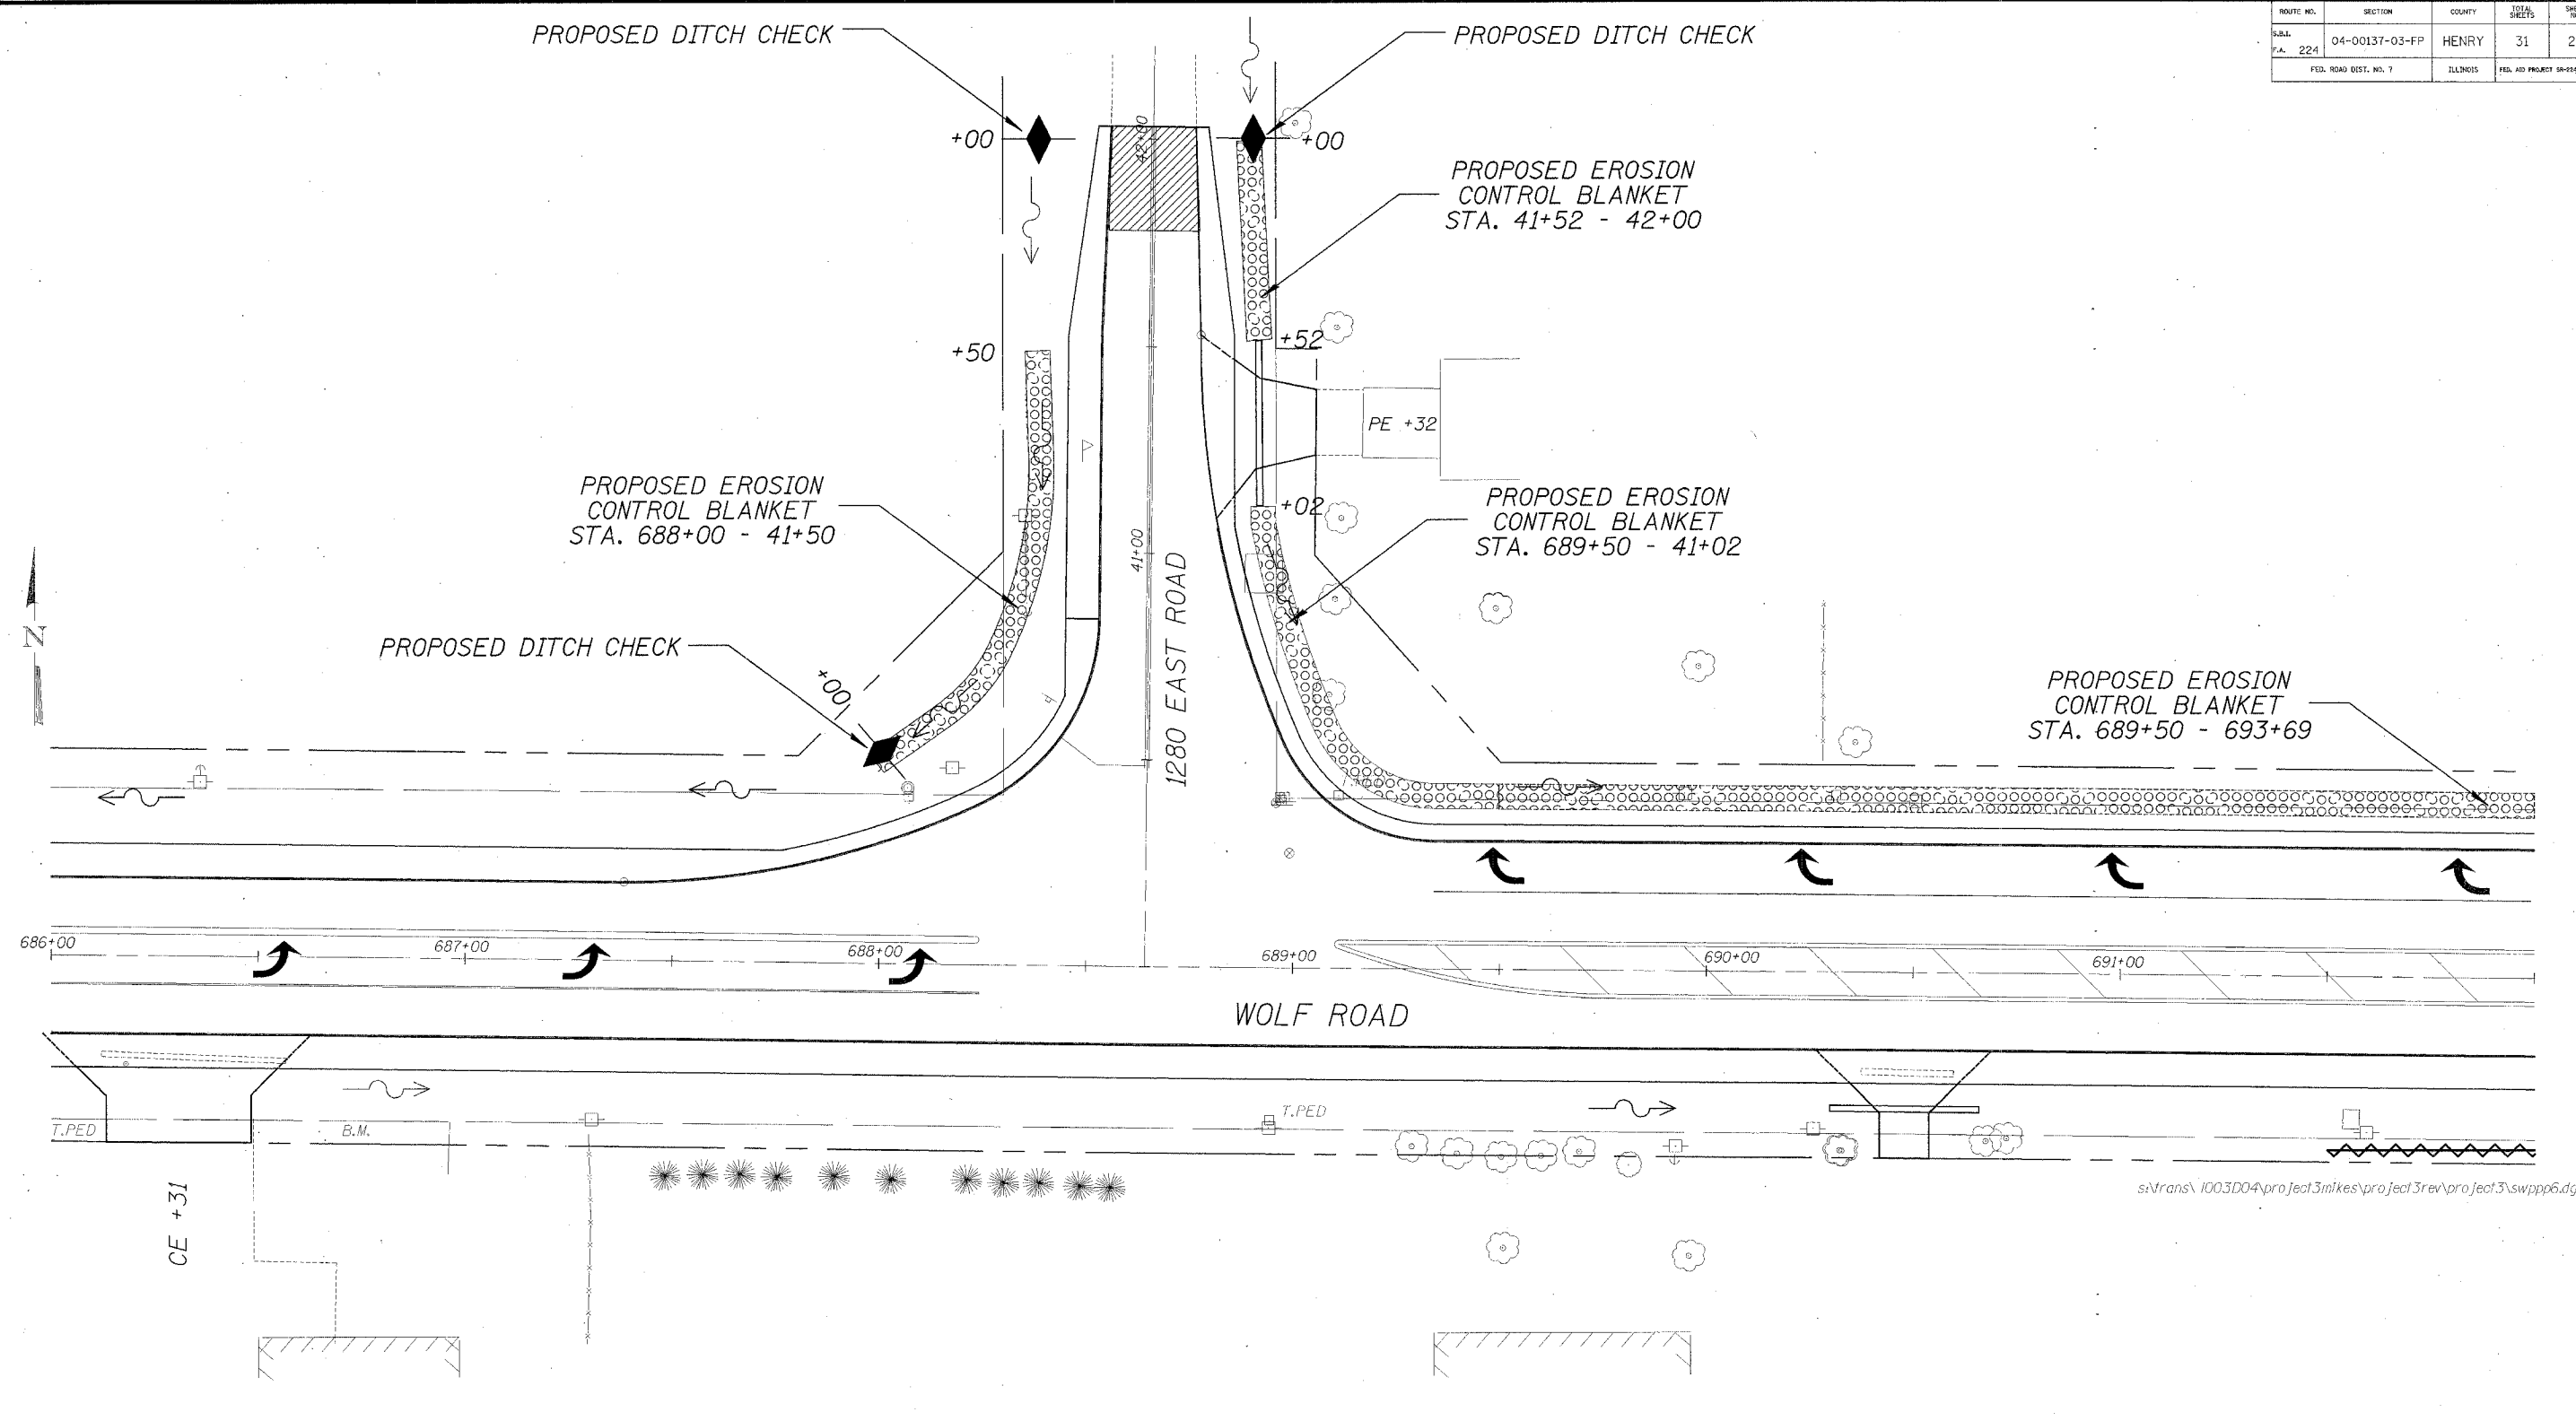

NOTE: ALL ITEMS SHALL BE CONSTRUCTED AS SHOWN ON STANDARD 280001 AND AS DIRECTED BY THE ENGINEER. MAINTENANCE AND CLEANING OF THE EROSION CONTROL ITEMS SHALL BE INCLUDED IN THE RESPECTIVE EROSION CONTROL PAY ITEM.

- LEGEND**
- ◆ TEMPORARY DITCH CHECK
 - ▨ EROSION CONTROL BLANKET
 - ▨ PERIMETER EROSION BARRIER - SILT FILTER FENCE OR OTHER AS APPROVED BY THE ENGINEER

**STORM WATER
POLLUTION
PREVENTION PLAN**

SHEET 6
WHA #1003D04