





 

F.A.I.D. RTE.	SECTION	COUNTY	TOTAL SHEETS	SHEET NO.
89	04-00229-00-FP	OGLE	42	19
STA. 80+00		TO STA. 89+65		
FED. ROAD DIST. NO. _		ILLINOIS FED. AID PROJECT		

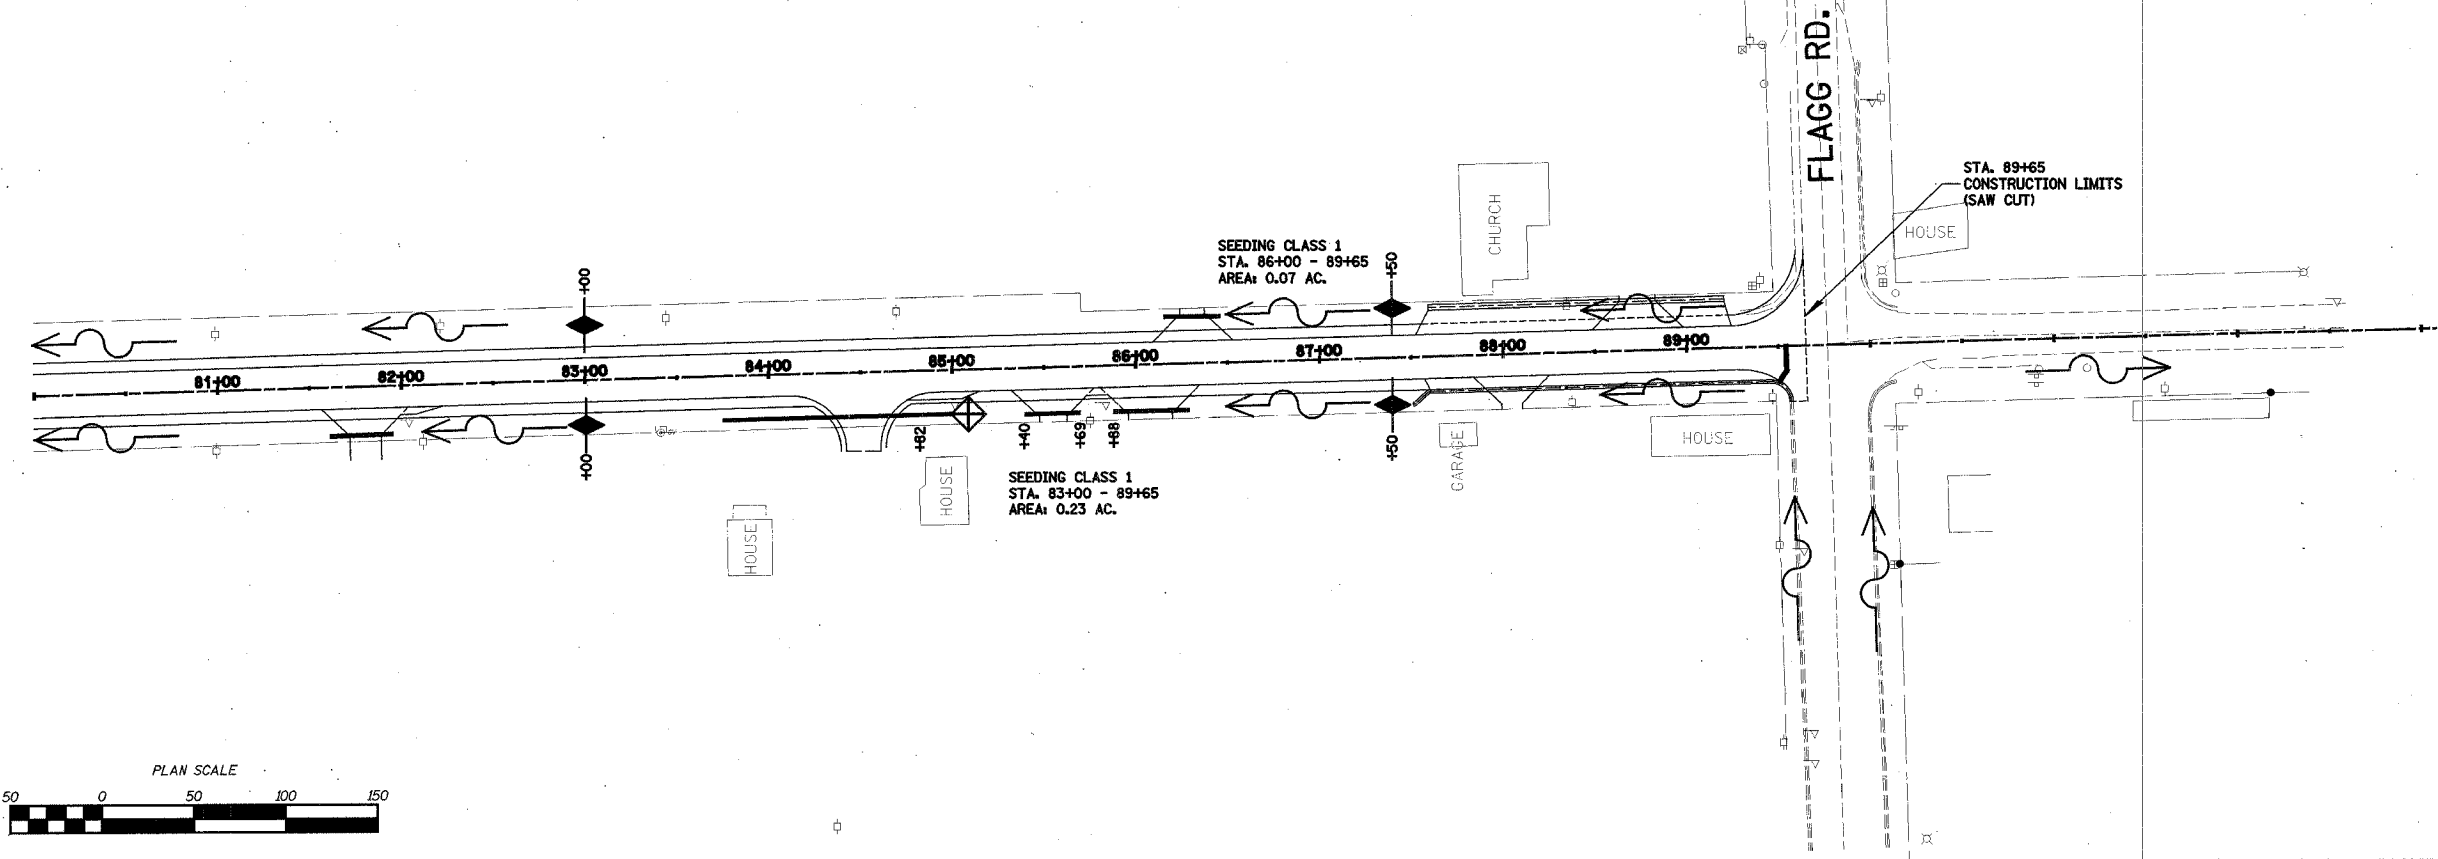

S. TRANS. 1053D04-SWPPP6

LEGEND

-  TEMPORARY DITCH CHECK
-  PERIMETER EROSION BARRIER - SILT FILTER FENCE OR OTHER AS APPROVED BY THE ENGINEER
-  EROSION CONTROL BLANKET
-  INLET AND PIPE PROTECTION

NOTE: ALL ITEMS SHALL BE CONSTRUCTED AS SHOWN ON STANDARD 280001 AND AS DIRECTED BY THE ENGINEER. MAINTENANCE AND CLEANING OF THE EROSION CONTROL ITEMS SHALL BE INCLUDED IN THE RESPECTIVE EROSION CONTROL PAY ITEM.

STORM WATER
POLLUTION
PREVENTION PLAN
SHEET 6
WHA #1053D04