
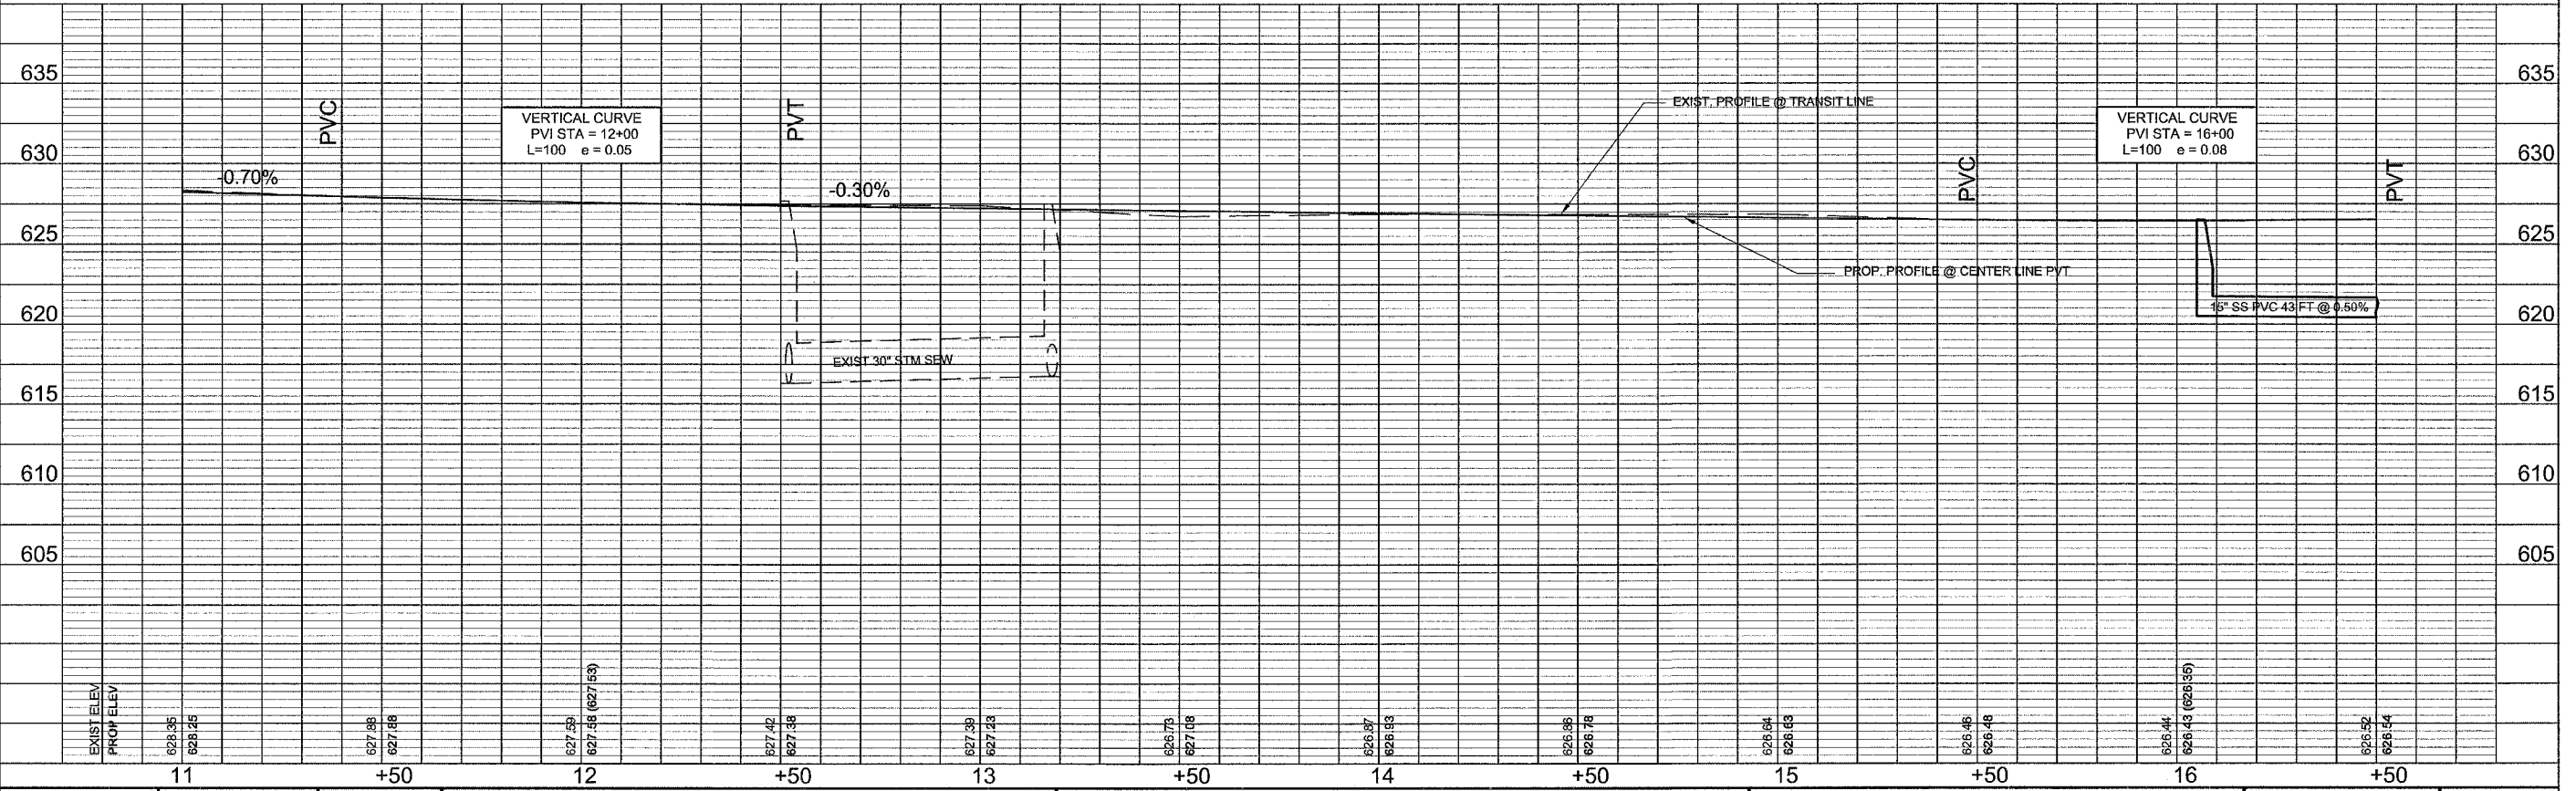


F.A.U. RTE.	SECTION	COUNTY	TOTAL SHEETS	THIS SHEET
6085	03-00069-00-FP	LASALLE	25	7
PROJECT			M-5036(91)	
ILLINOIS			CONTRACT 87276	

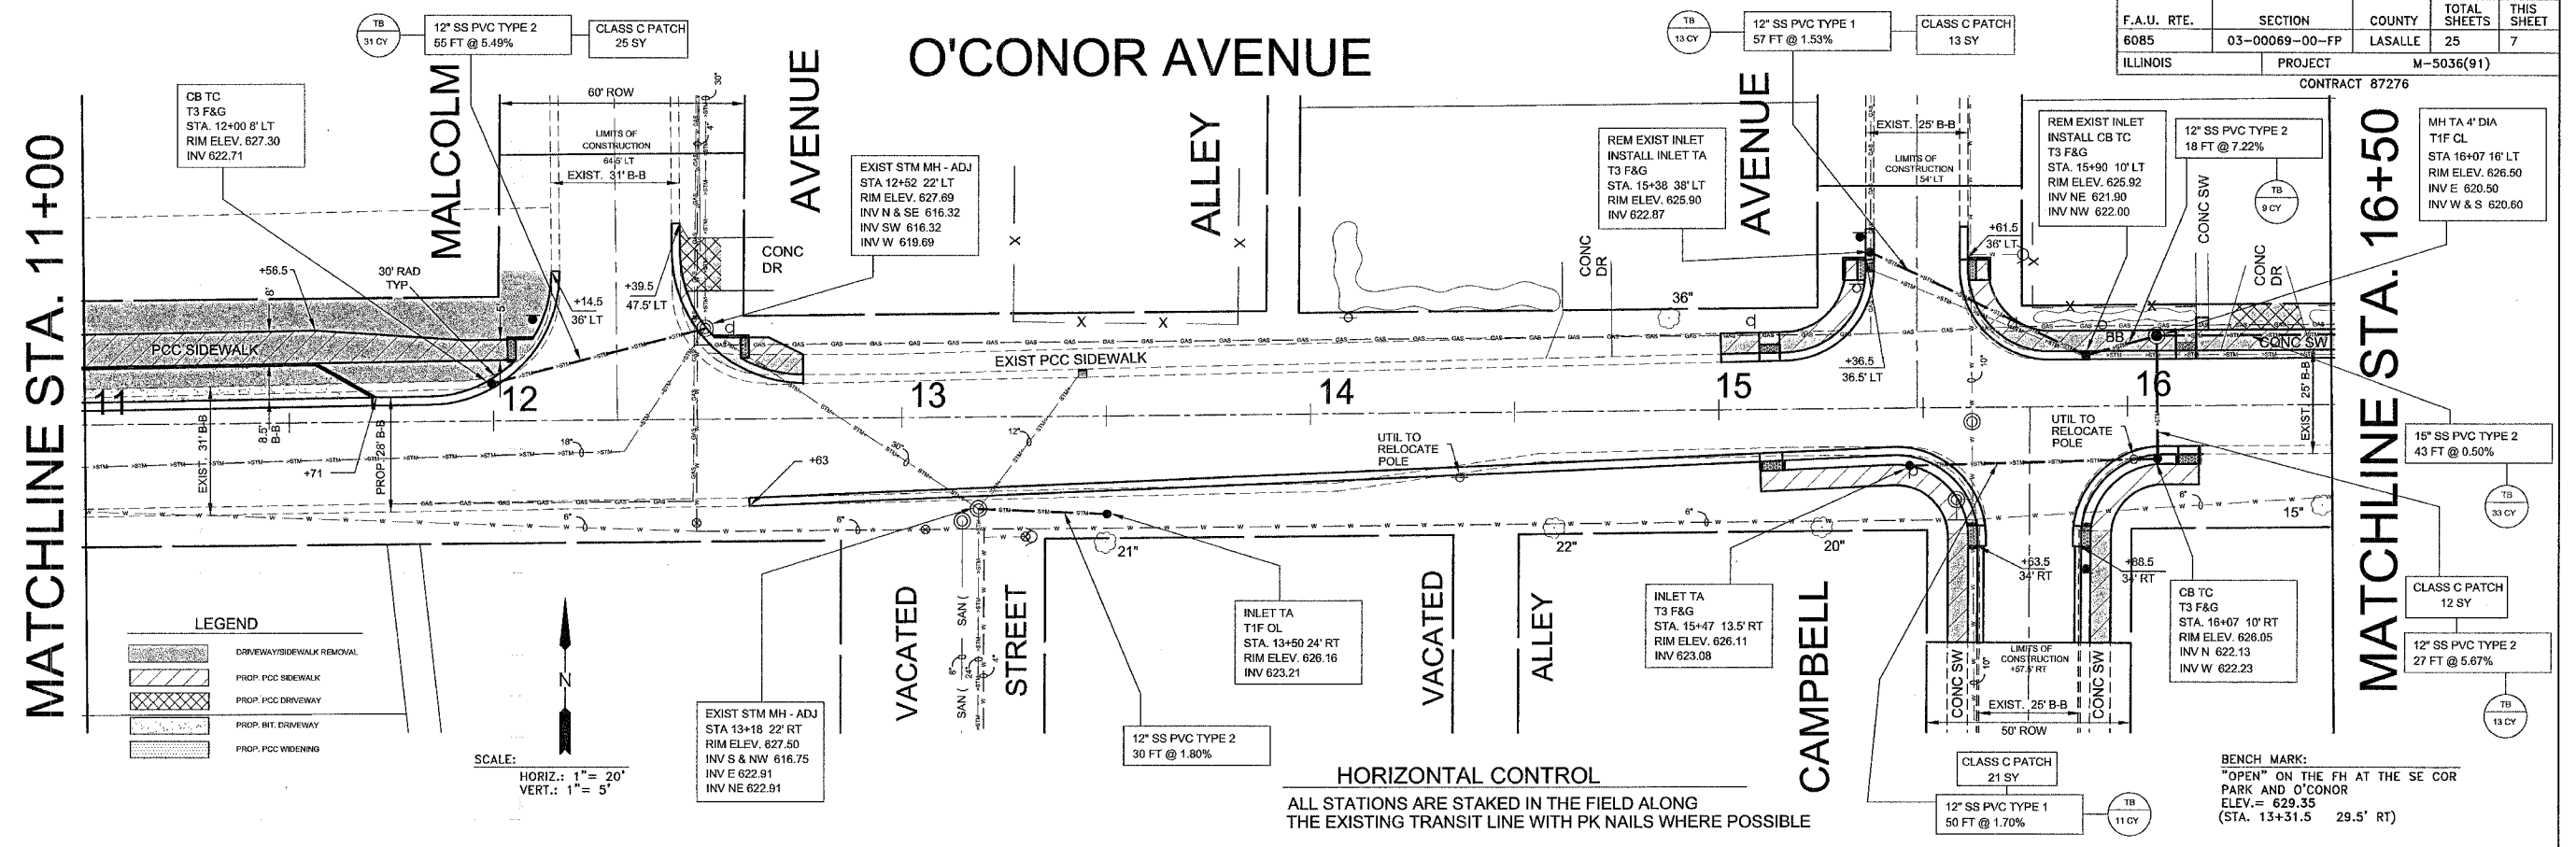

DRAWN BY: PAB	CAD: OCONORPG6	REVISIONS	CITY OF LASALLE	CITY OF LA SALLE	PLAN AND PROFILE	SCALE: AS NOTED	SHEET 7
CHECKED BY: DEB	DATE: 3/2005	DATE BY		O'CONOR AVENUE RECONSTRUCTION	O'CONOR AVENUE	FILE NO.:	OF 25
		2/2006 PAB		03-00069-00-FP	STA. 11+00 TO STA. 16+50		