

ROUTE NO.	SECTION NO.	TOTAL SHEET NO.
F.A.J. 6578	03-00019-II-FP	98
F.A.J. 6679		72
FED. ROAD DIST. NO.	COUNTY	PROJECT
	PEORIA	
	ILLINOIS	M-5093 (104)

CONTRACT NO. 89369

INLET AND PIPE PROTECTION

- LT. AND RT. STA. 3+734.000 - 2 EACH
 - LT. STA. 3+768.000 - 1 EACH
 - RT. STA. 3+771.000 - 1 EACH
 - LT. AND RT. STA. 3+805.825 - 2 EACH
 - RT. STA. 3+833.000 - 1 EACH
 - LT. STA. 0+015.424 (SALISBURY AVE.) - 1 EACH
 - LT. STA. 3+858.000 - 1 EACH
 - LT. AND RT. STA. 3+910.000 - 2 EACH
 - RT. STA. 3+946.000 - 1 EACH
- TOTAL THIS PAGE = 12 EACH

PERIMETER EROSION BARRIER

- LT. STA. 3+660 TO LT. STA. 3+720 - 60 m
 - RT. STA. 3+660 TO RT. STA. 3+840 - 143.6 m
 - AIRPORT ROAD TO RT. STA. 0+058 (SALISBURY AVE.) - 41.6 m
 - AIRPORT ROAD TO LT. STA. 0+035 (SALISBURY AVE.) - 18.5 m
 - RT. STA. 3+868 TO RT. STA. 3+947.46 - 65.1 m
- TOTAL THIS PAGE = 328.8 m

TEMPORARY DITCH CHECKS

- LT. STA. 3+920 - 1 EACH
 - LT. STA. 3+940 - 1 EACH
 - LT. STA. 3+947.46 - 1 EACH
- SUBTOTAL = 3 EACH
EST. 3 APPLICATIONS
TOTAL THIS PAGE = 9 EACH

TEMPORARY EROSION CONTROL SEEDINGS


- STA. 3+660 TO STA. 3+947.460 - 33 KG
- SUBTOTAL = 33 KG
EST. 3 APPLICATIONS
TOTAL THIS PAGE = 99 KG

MULCH, METHOD 2 (TEMPORARY MULCH)

- STA. 3+660 TO STA. 3+947.460 - 0.30 HA
- TOTAL THIS PAGE = 0.30 HA

EROSION CONTROL BLANKET

- LT. STA. 3+910 TO LT. STA. 3+950 - 96.0 SQ.M.
- TOTAL THIS PAGE = 96.0 SQ.M.

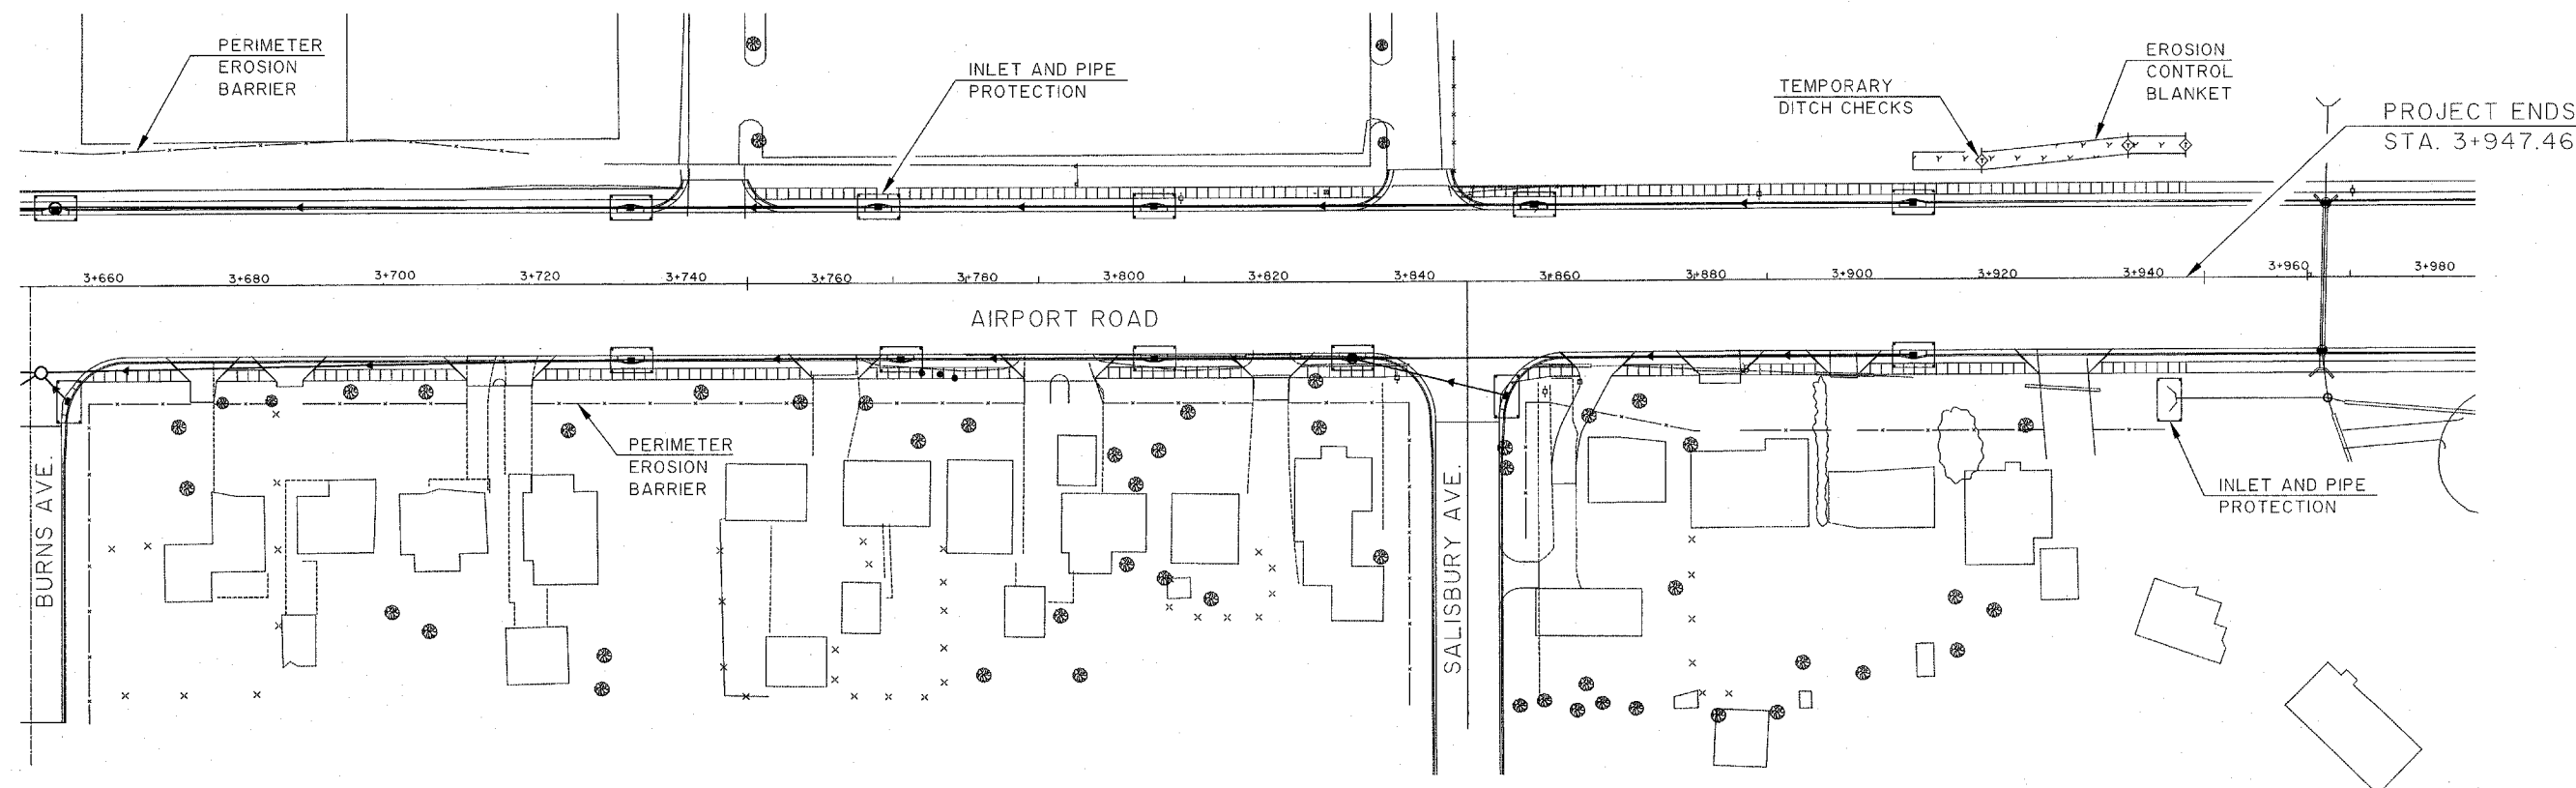

GENERAL NOTES:

1. THE CONSTRUCTION LIMITS WILL BE STAKED BY THE CONTRACTOR PRIOR TO COMMENCING CONSTRUCTION. THE PERIMETER EROSION BARRIER SHALL BE PLACED ON THE CONSTRUCTION LIMIT LINES.
2. TEMPORARY EROSION CONTROL MEASURES SHALL BE INSTALLED BEFORE ANY SOIL DISTURBING ACTIVITIES.
3. THIS EROSION CONTROL PLAN MAY BE CHANGED AND UPDATED ACCORDING TO OBSERVED FIELD PERFORMANCE OF THE EROSION CONTROL MEASURES.
4. TEMPORARY EROSION CONTROLS WILL NOT BE PAID FOR UNLESS THEY ARE PROPERLY INSTALLED.
5. TEMPORARY EROSION CONTROL SEEDING SHALL BE APPLIED EVERY SEVEN (7) DAYS IN ACCORDANCE WITH ARTICLE 280.04(f) OF THE STANDARD SPECIFICATIONS FOR ROAD AND BRIDGE CONSTRUCTION.
6. TEMPORARY MULCH SHALL BE PLACED OVER TEMPORARY SEEDING FOR THE WINTER SHUTDOWN, OR AS DIRECTED BY THE ENGINEER.

STORM WATER POLLUTION PREVENTION PLAN
AIRPORT ROAD
STA. 3+660.000 TO STA. 3+947.460
NOT TO SCALE