

 


SECTION	COUNTY	TOTAL SHEETS	SHEET NO.
03-00894-00-BR	CHAMPAIGN	12	5
STA.	TO STA.		
F.H.W.A. REG.	ILLINOIS	PROJECT	

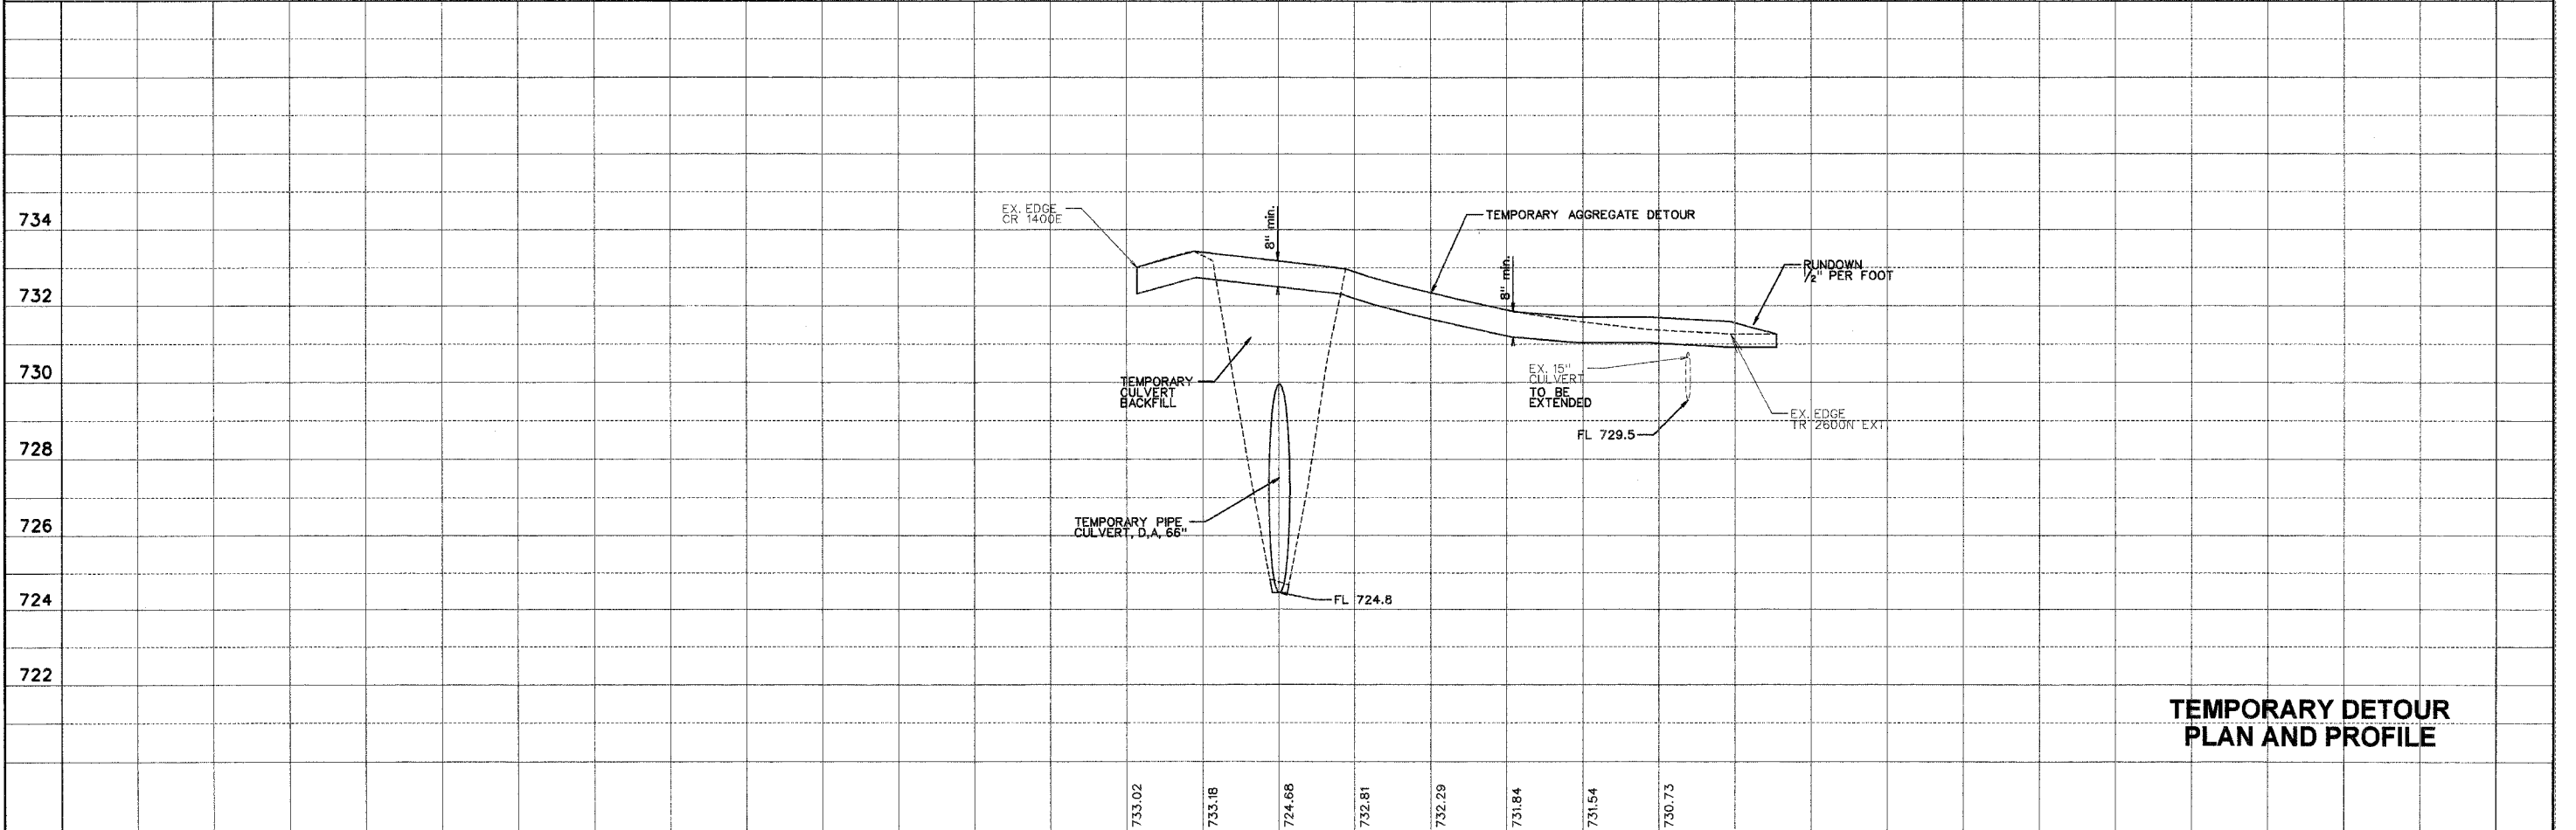

PLAN SURVEYED BY: DATE: _____
 PLOTTED BY: DATE: _____
 NOTE BOOK NO. _____
 RT. OF WAY CHECKED BY: DATE: _____

PROFILE SURVEYED BY: DATE: _____
 PLOTTED BY: DATE: _____
 NOTE BOOK NO. _____
 GRADES CHECKED BY: DATE: _____
 STRUCTURE NOTATIONS CHKD BY: DATE: _____

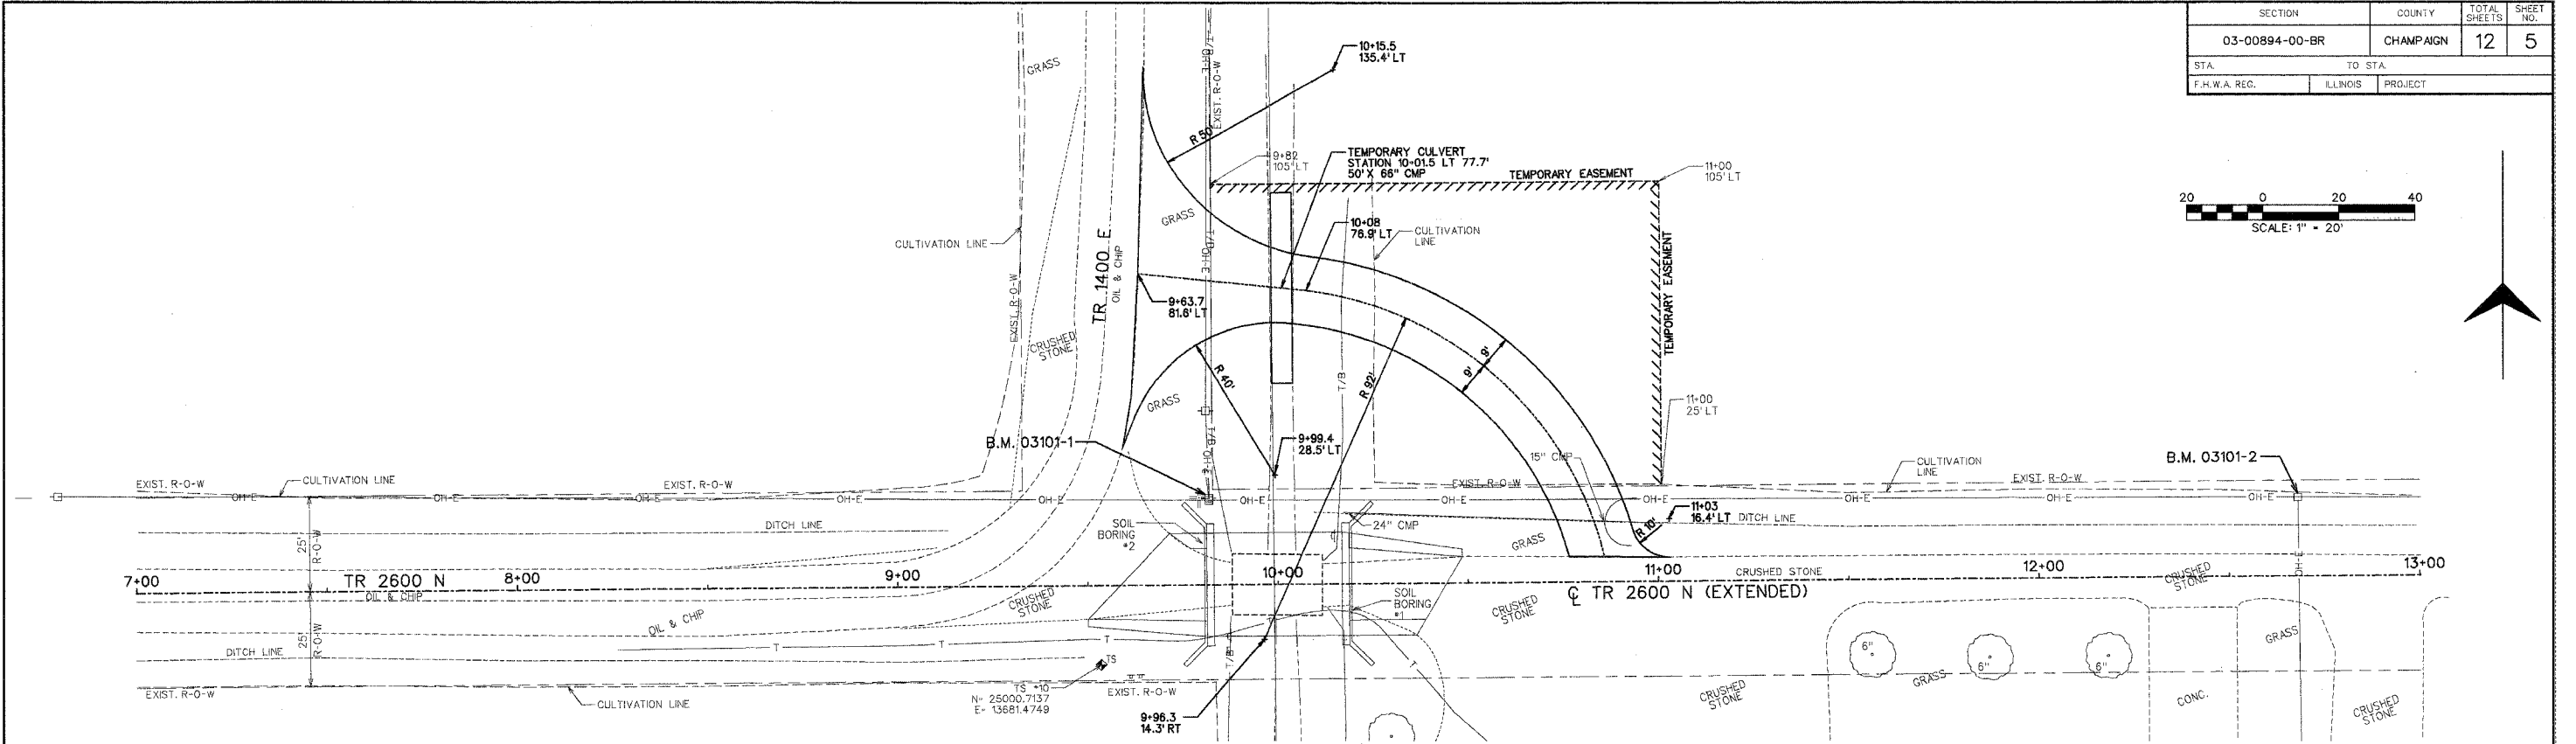

**TEMPORARY DETOUR
 PLAN AND PROFILE**