




F.A.P. RTE.	SECTION	COUNTY	TOTAL SHEETS	SHEET NO.
322	18Z & 18Y, RS 28Z	MARION	221	118
STA. 1345+00.00		TO STA. 1352+59.26		
1001 DIST. NO. 7		ILLINOIS FED. AID PROJECT		
CONTRACT NO. 94700				

MATCHLINE STA. 1345+00.00

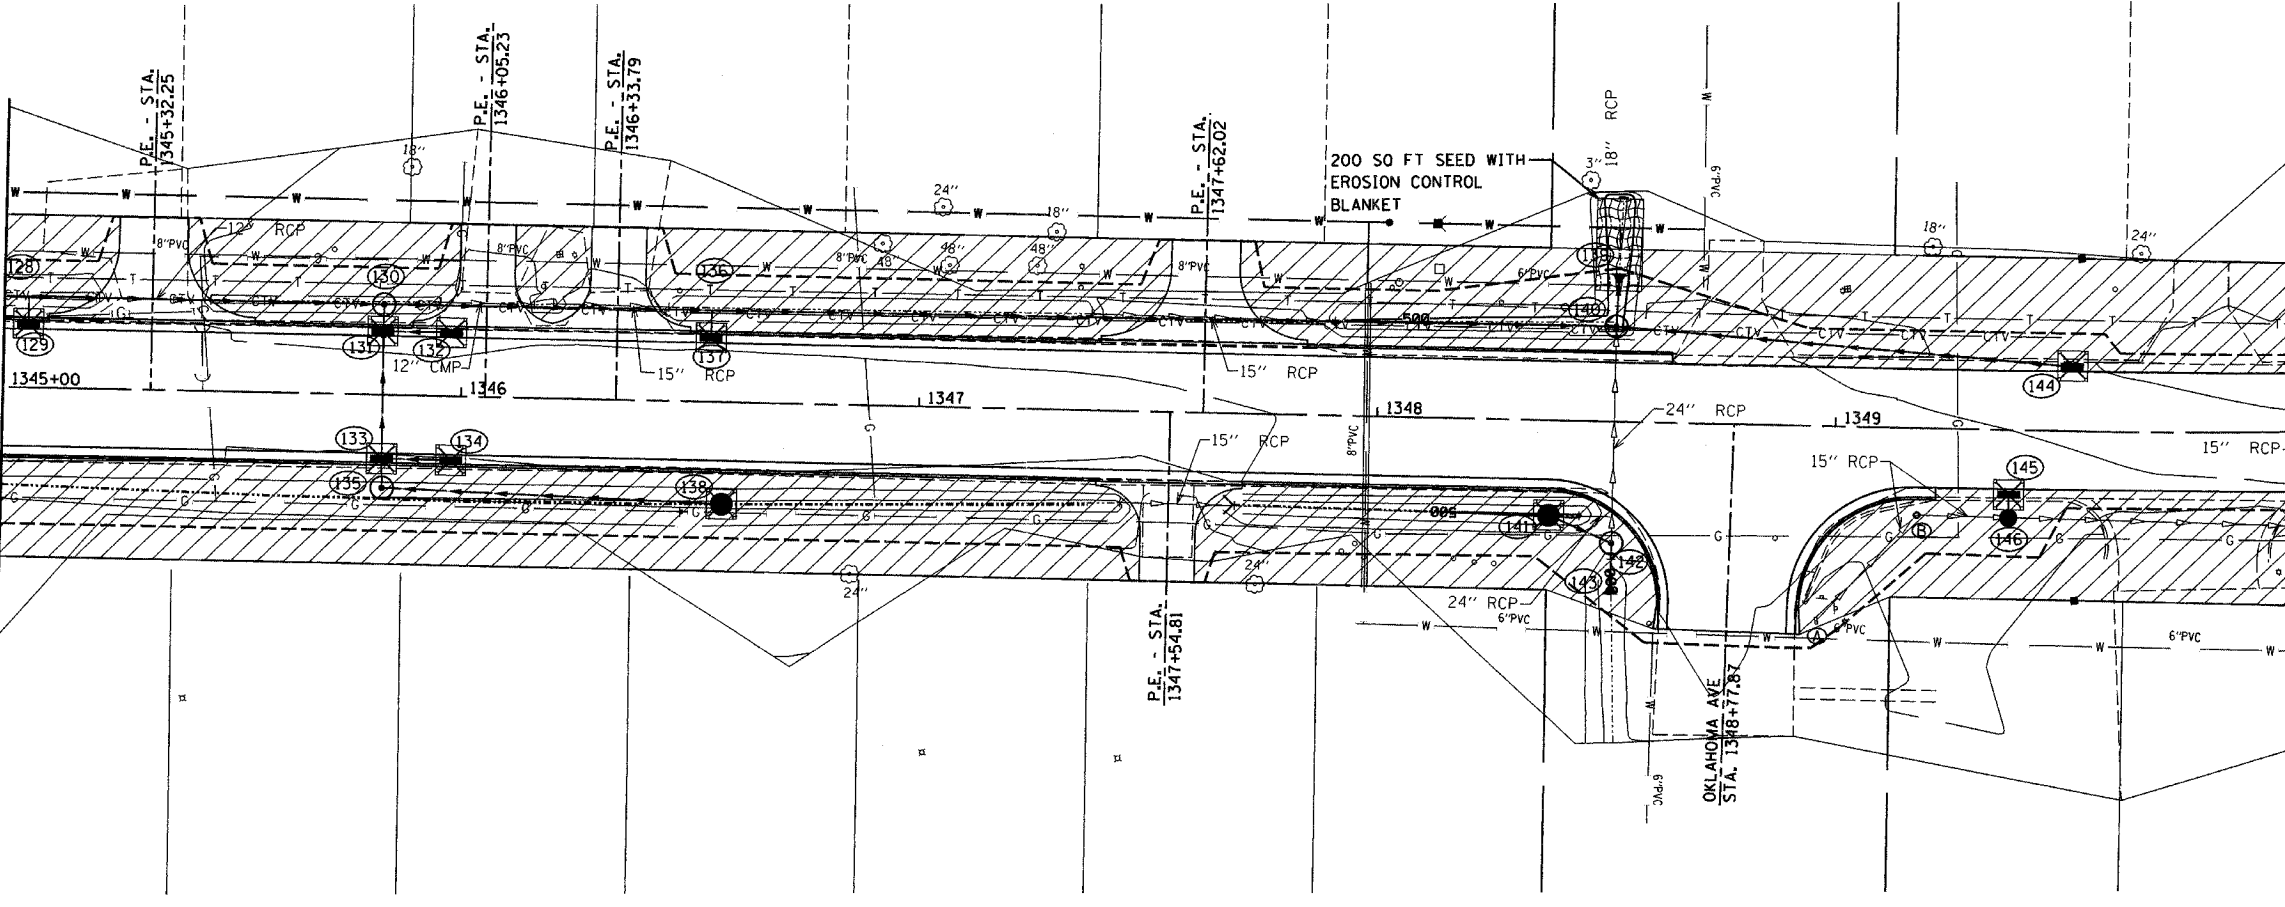

MATCHLINE STA. 1350+00.00

MATCHLINE STA. 1350+00.00

 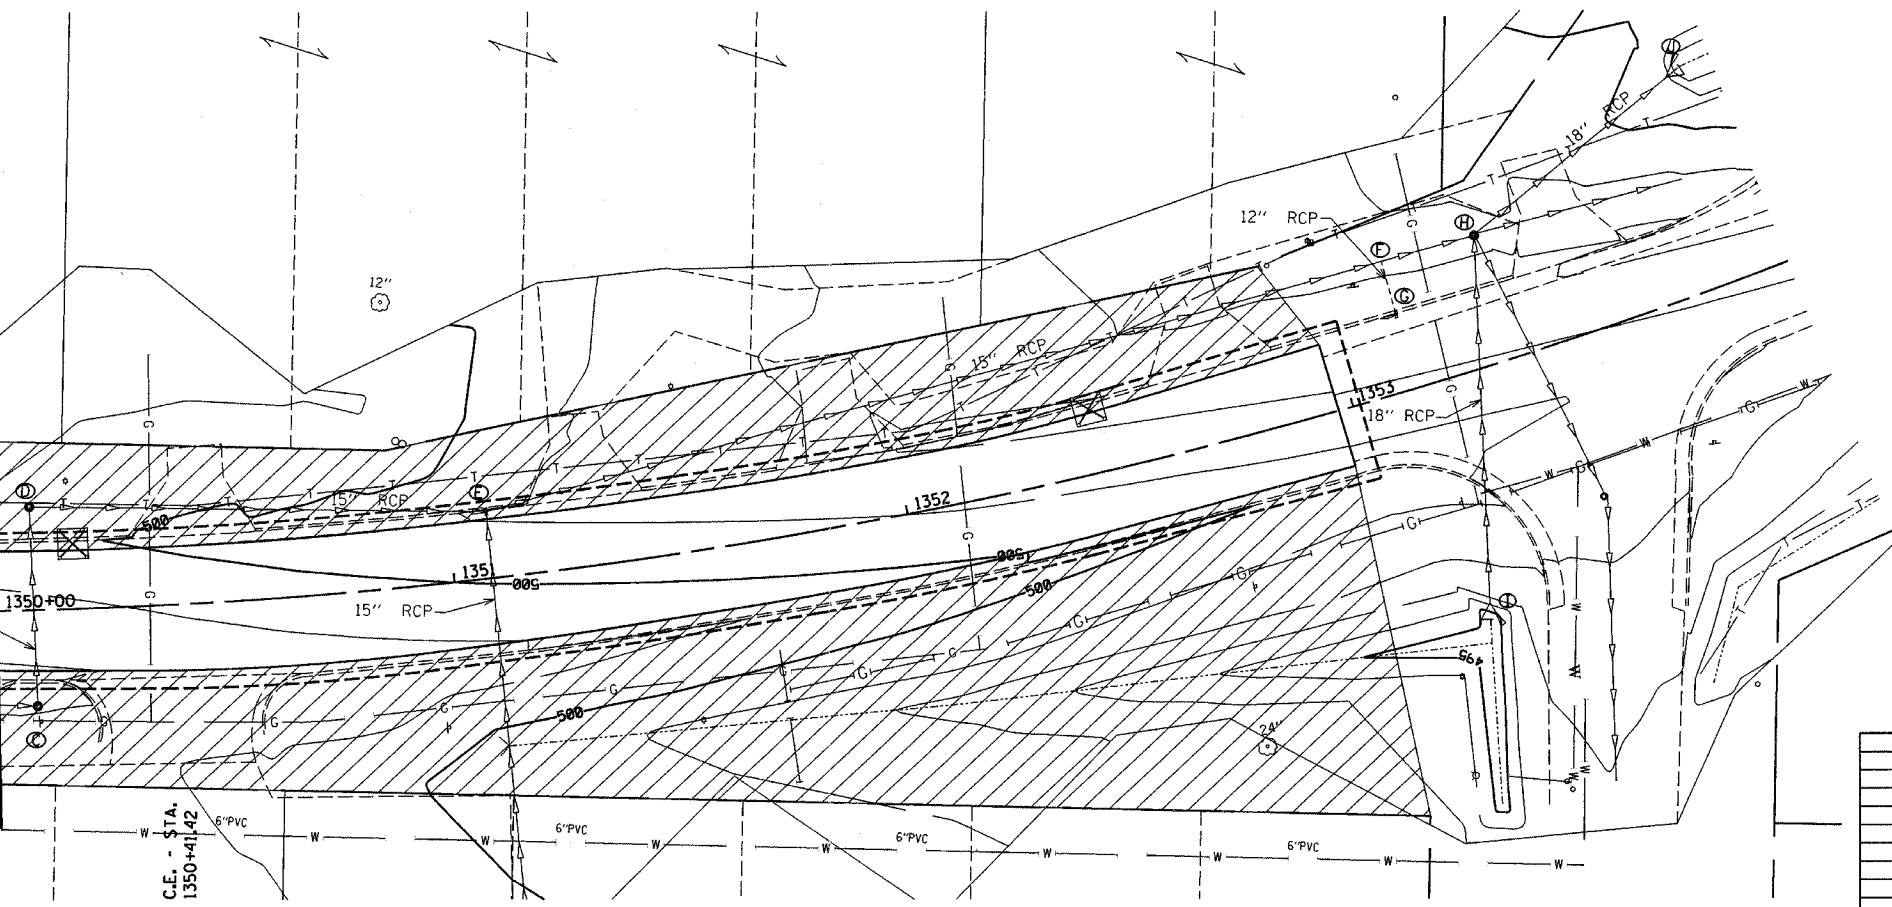

REVISIONS	
NAME	DATE

ILLINOIS DEPARTMENT OF TRANSPORTATION
EROSION CONTROL PLAN

SCALE: VERT. N/A
HORIZ. 1" = 20'
DATE 06-27-03
DRAWN BY ELA
CHECKED BY AEF

