



F.A.P. RTE.	SECTION	COUNTY	TOTAL SHEETS	SHEET NO.
327	18Z & 18Y, RS 28Z	MARION	221	120
STA. 475+00.00		TO STA. 487+00.00		
DOT DIST. NO. 7		ILLINOIS FED. AID PROJECT		
CONTRACT NO. 94700				

MATCHLINE STA. 475+00.00

MATCHLINE STA. 481+00.00

MATCHLINE STA. 481+00.00

MATCHLINE STA. 487+00.00

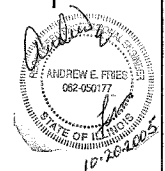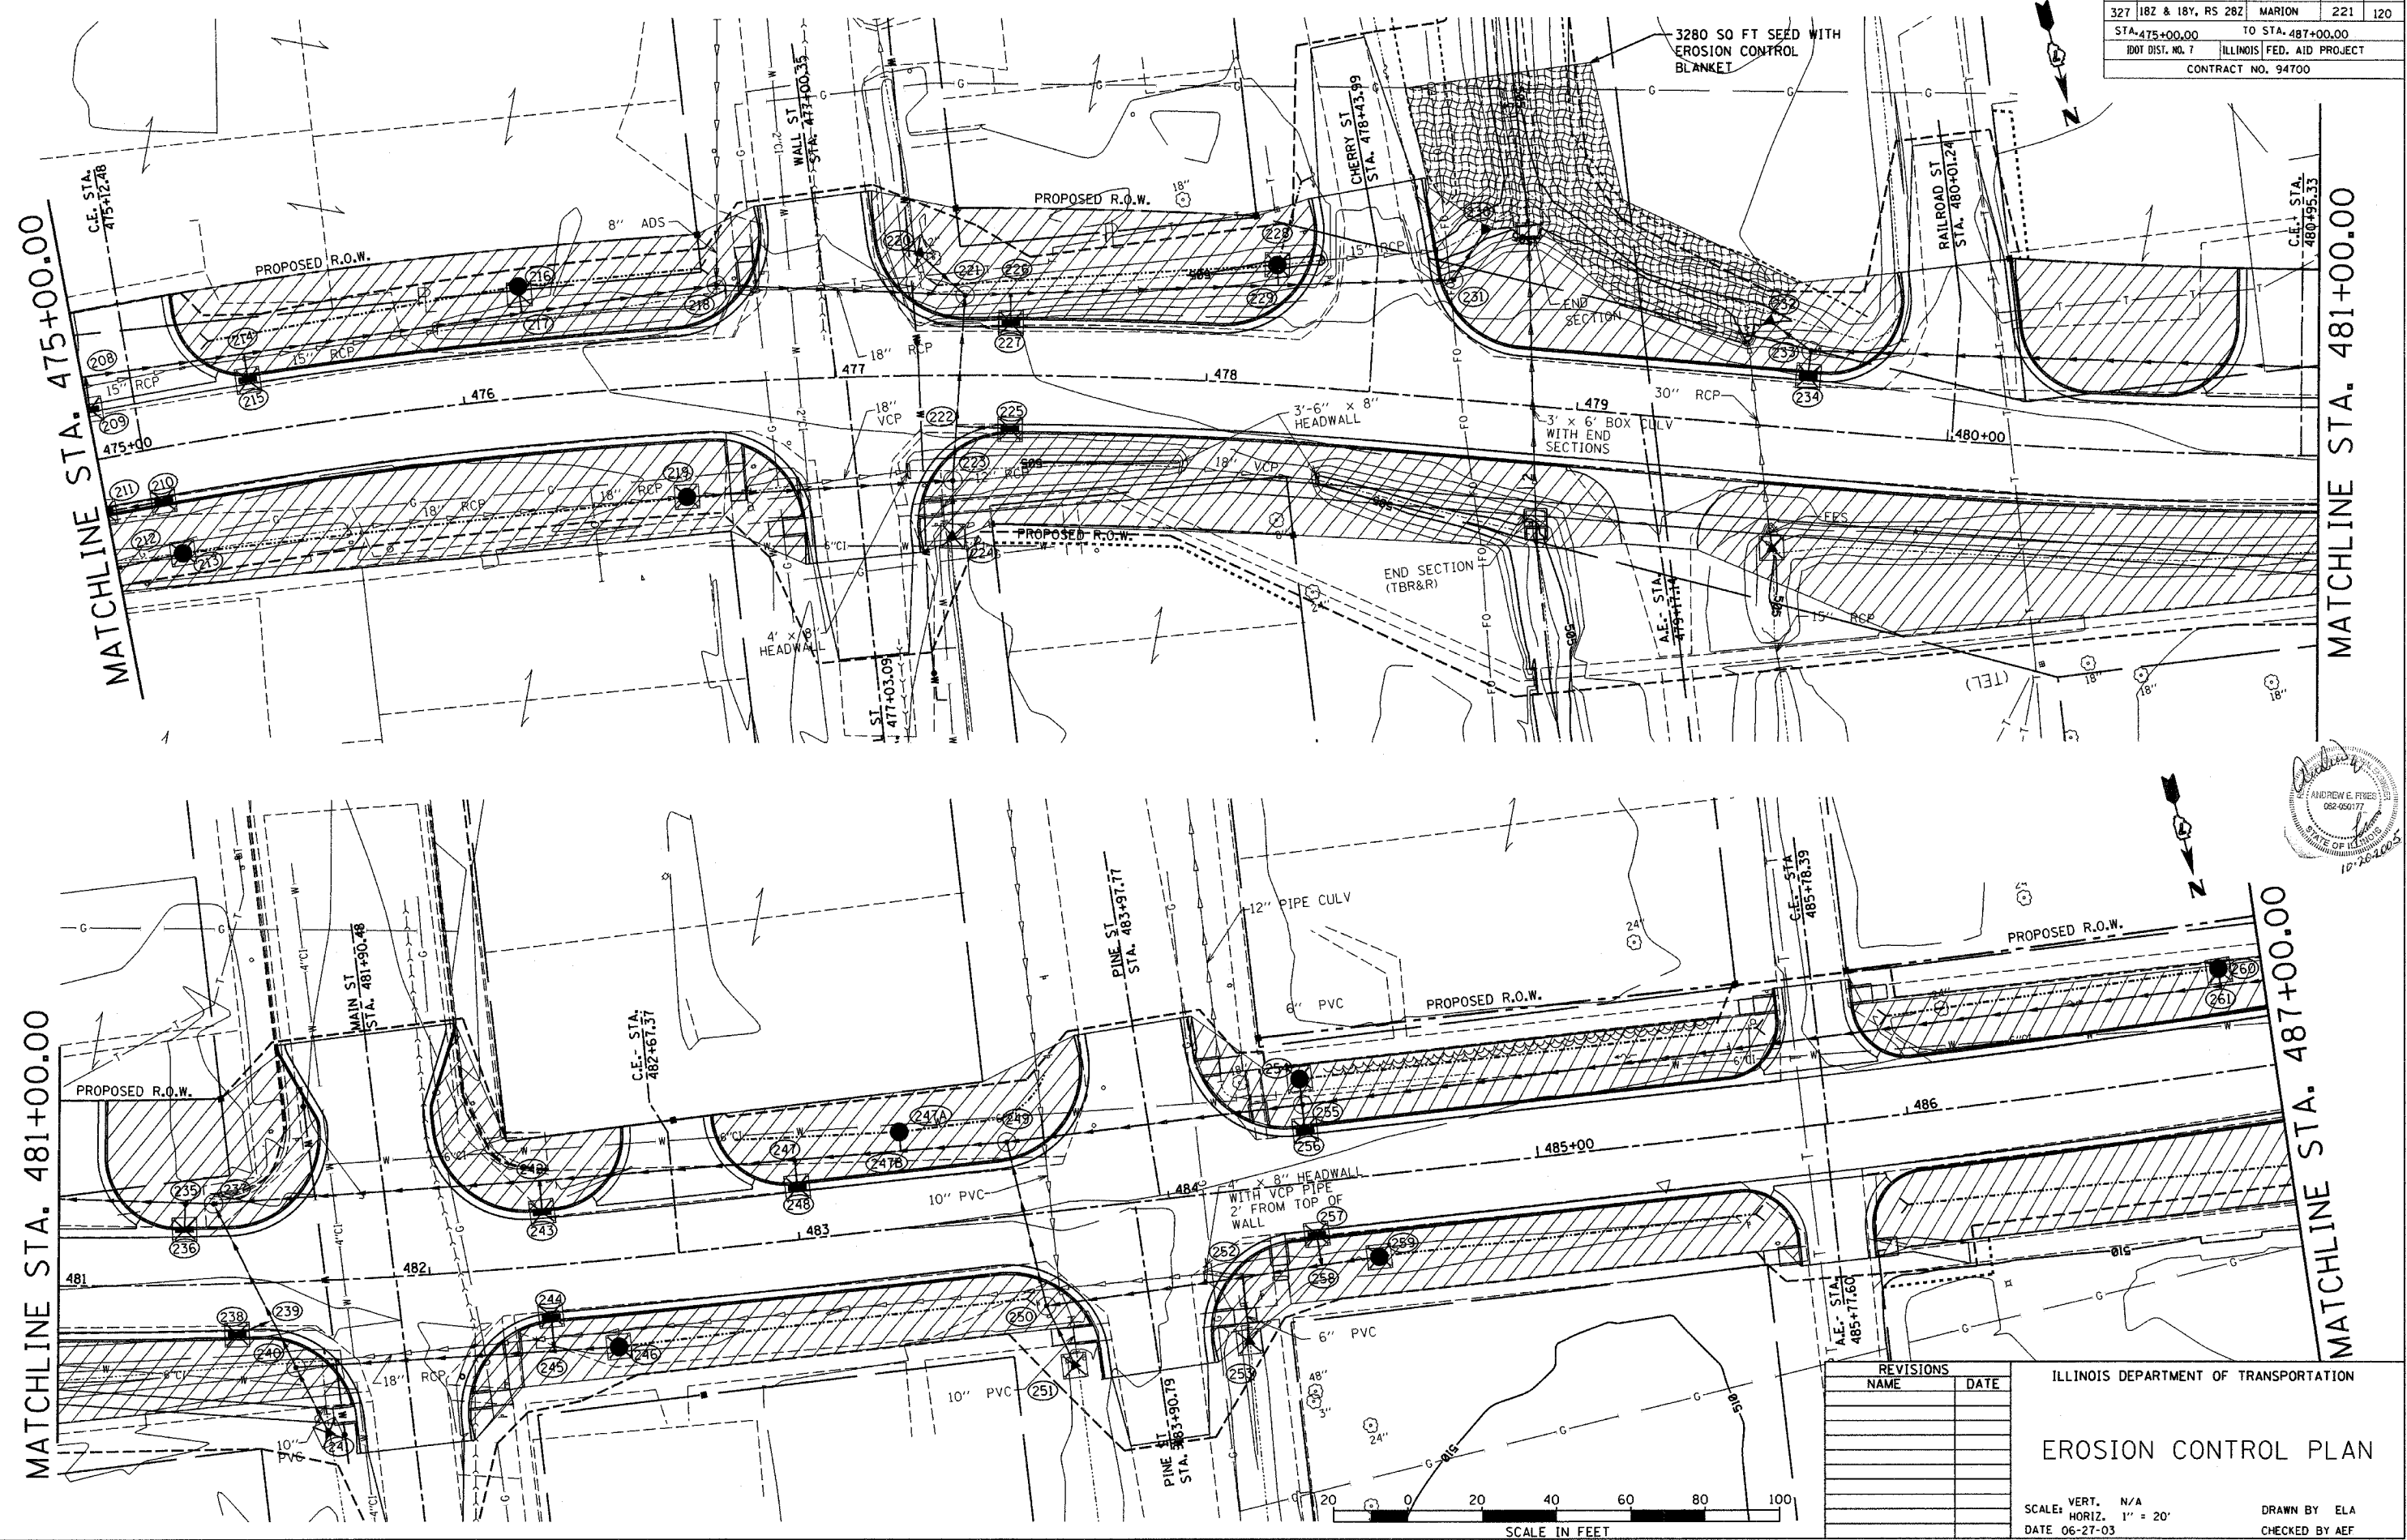

REVISIONS	
NAME	DATE

ILLINOIS DEPARTMENT OF TRANSPORTATION  
EROSION CONTROL PLAN

SCALE: VERT. N/A  
HORIZ. 1" = 20'  
DATE 06-27-03

DRAWN BY ELA  
CHECKED BY AEF

