



|                    |                   |                           |              |           |
|--------------------|-------------------|---------------------------|--------------|-----------|
| F.A.P. NO.         | SECTION           | COUNTY                    | TOTAL SHEETS | SHEET NO. |
|                    | 18Z & 18Y, RS 28Z | MARION                    | 221          | 126       |
| STA. 458+89.94     |                   | TO STA. 463+43.70         |              |           |
| DOT DIST. NO. 7    |                   | ILLINOIS FED. AID PROJECT |              |           |
| CONTRACT NO. 94700 |                   |                           |              |           |

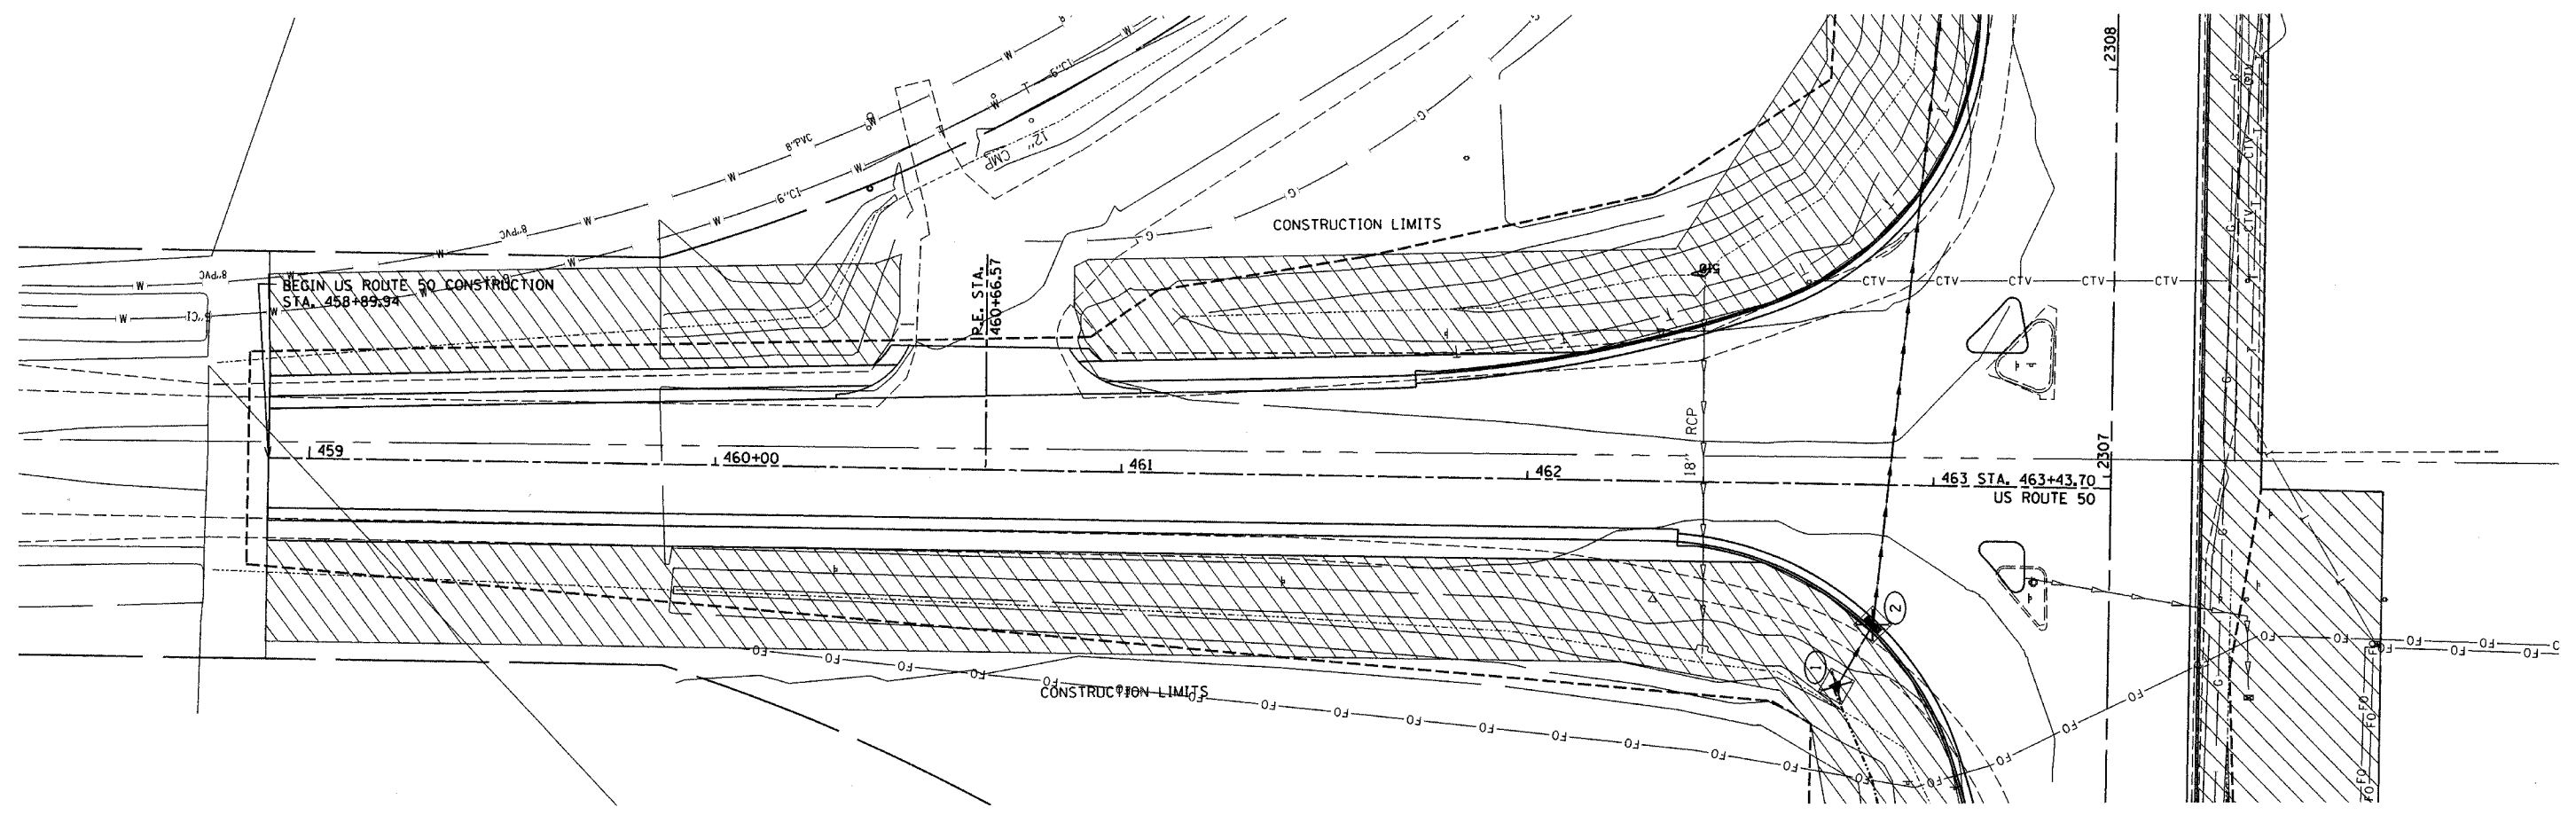

| REVISIONS |      |
|-----------|------|
| NAME      | DATE |
|           |      |
|           |      |
ILLINOIS DEPARTMENT OF TRANSPORTATION  
**EROSION CONTROL PLAN**

 

SCALE: VERT. N/A  
 HORIZ. 1" = 20'  
 DATE 06-27-03  
 DRAWN BY ELA  
 CHECKED BY AEF