
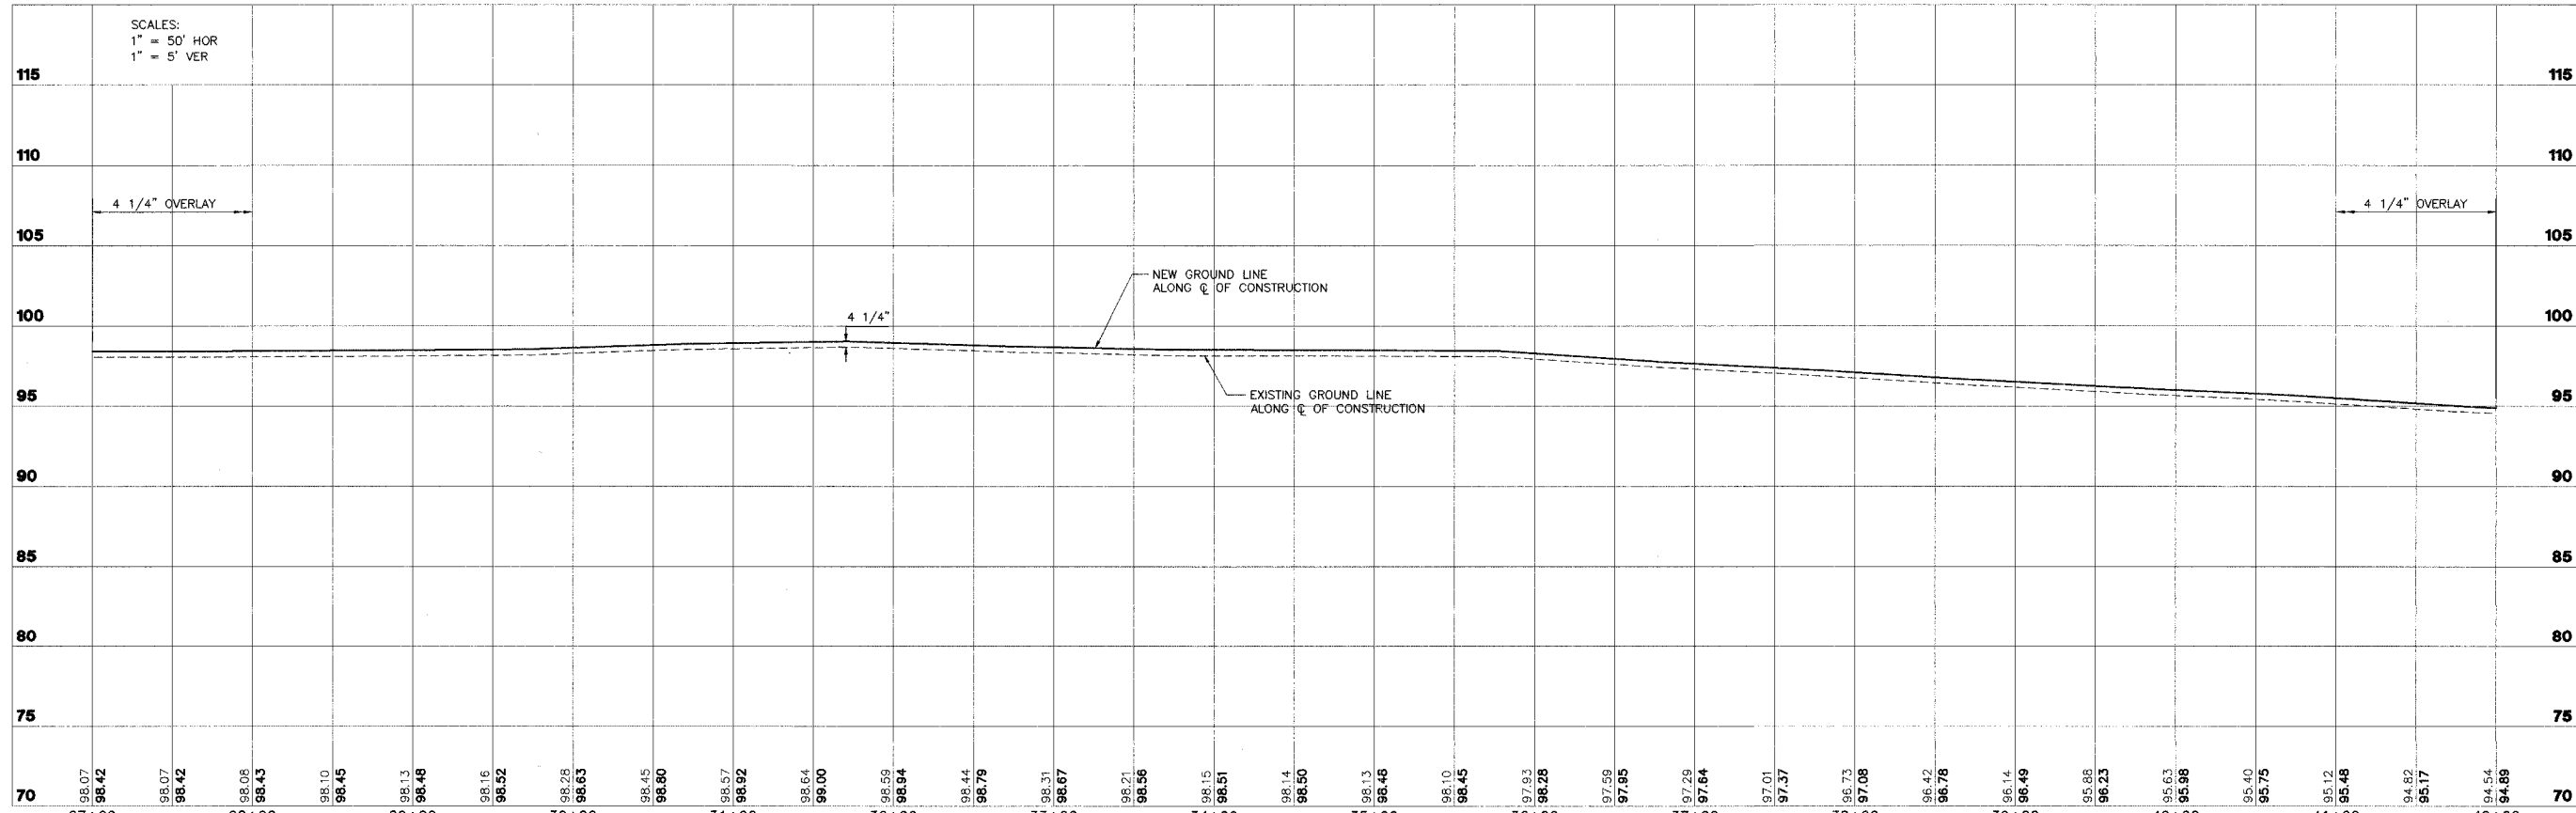


| | | | | |
|---------------------|----------------|---------|--------------|-----------|
| ROUTE NO. | SECTION | COUNTY | TOTAL SHEETS | SHEET NO. |
| FAS 719 | 03-00108-00-RS | FAYETTE | 49 | 8 |
| FED. ROAD DIST. NO. | ILLINOIS | PROJECT | | |

CONTRACT NO. 95460

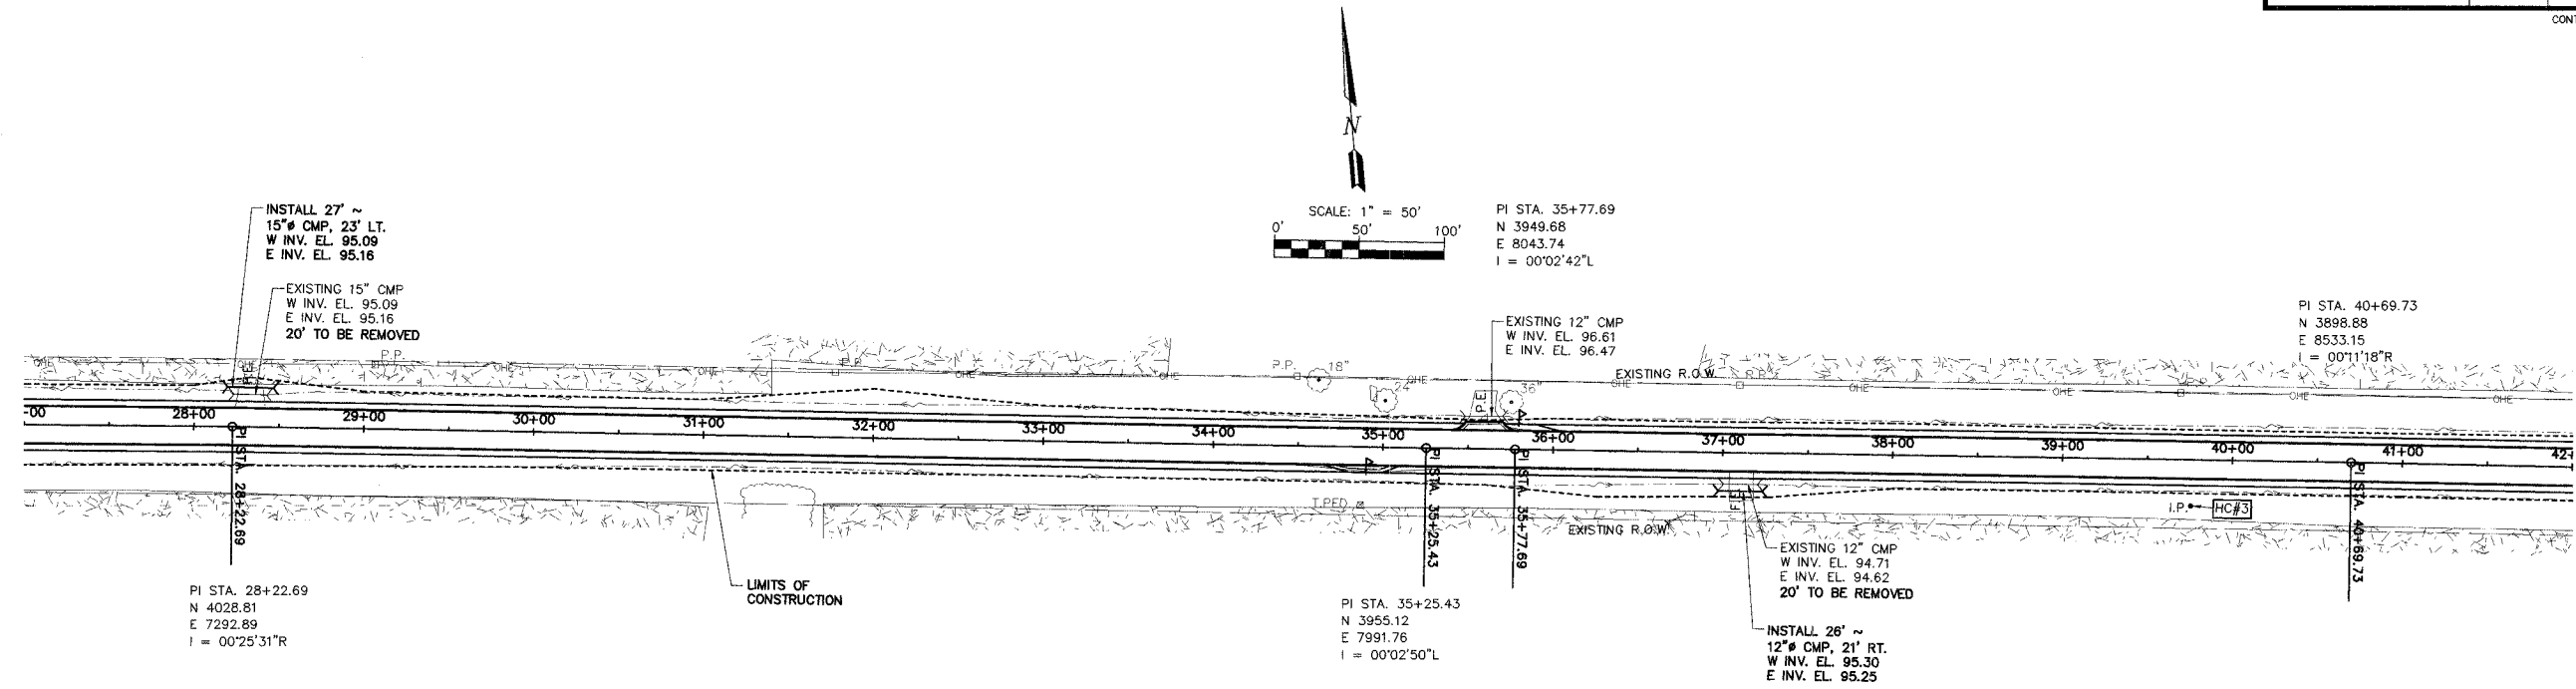

STB CONSULTANTS
 2524 South Broadway
 Salem, Illinois 62881
 Ph (618) 548-3500
 Fax (618) 548-5246
 IL Design Firm Reg. No. 184-001518

ROADWAY RECONSTRUCTION
FAS 719 SECTION 03-00108-00-RS
FAYETTE COUNTY, ILLINOIS

PLAN AND PROFILE
STA. 27+00 TO STA. 42+00

| | | | |
|--------|----------|----------|----------|
| SURVEY | JAS | CHECKED | DATE |
| DESIGN | MRQ | APPROVED | 01/09/06 |
| DRAWN | JSD, BLT | | REVISED |
| | | | JOB NO. |
| | | | 30084 |

L:\FA-00033\EP\RC\p03001.dwg, 1/17/2006 9:31:03 AM