



 
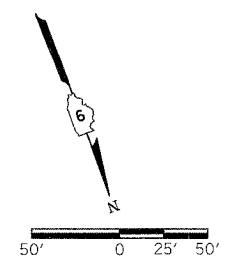


| F.A.P. RTE | SECTION | COUNTY | TOTAL SHEETS | SHEET NO |
|-------------------------|---------|----------|------------------|----------|
| 331 | * | JACKSON | 258 | 55 |
| STA. | | TO STA. | | |
| FED. ROAD DIST. NO. - | | ILLINOIS | FED. AID PROJECT | |
| * (12-1)2N,I-5,TS-3,B-1 | | | | |

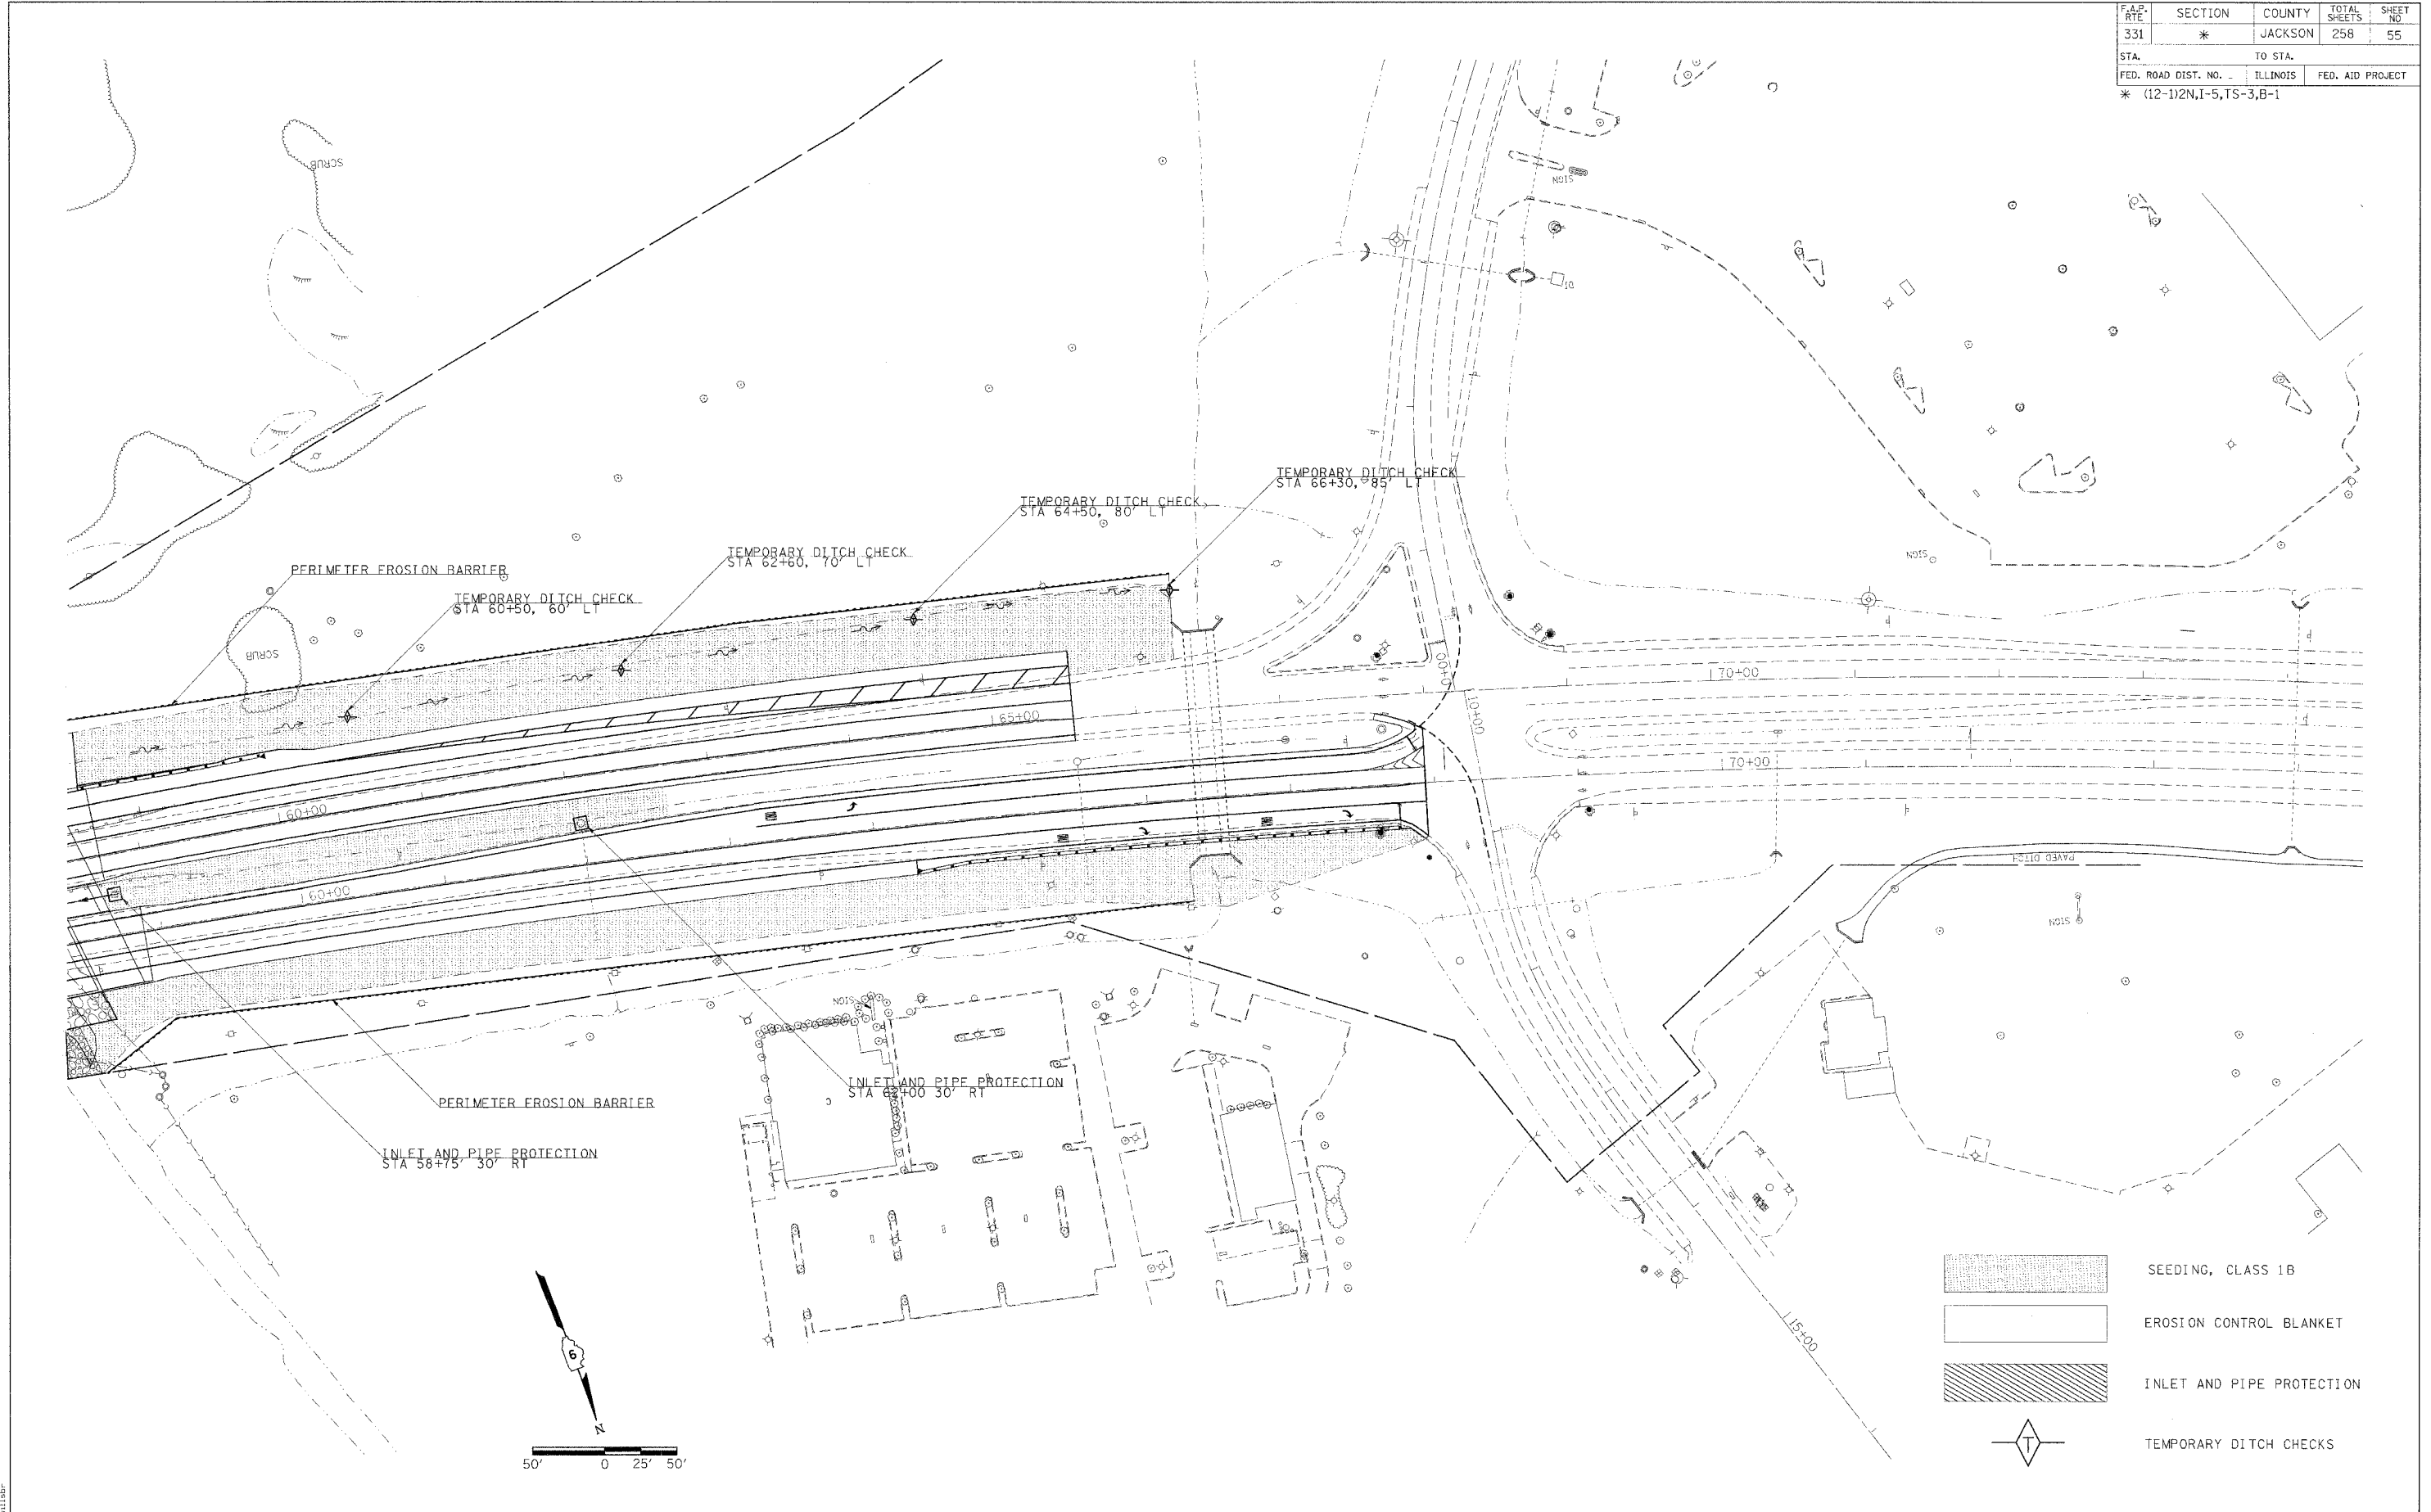

| | |
|---|---------------------------|
|  | SEEDING, CLASS 1B |
|  | EROSION CONTROL BLANKET |
|  | INLET AND PIPE PROTECTION |
|  | TEMPORARY DITCH CHECKS |



2/15/2008
 c:\p\proj\11064433\051403a2.dwg
 11/13/07

EROSION CONTROL