


NOTE:
FOR NOTES AND LEGEND SEE SHEET 10.

No.	Drawing Issue Description	Date	By

Date
MARCH 3, 2006

Sheet Title
**PLAN AND PROFILE
TAXIWAY A2
STA. 500+62.50 THRU
STA. 501+84.40**

Project Number	843-05B8009
LDH	11/15/05
LDH, KLK	11/15/05
RMH	02/03/06
LDH	

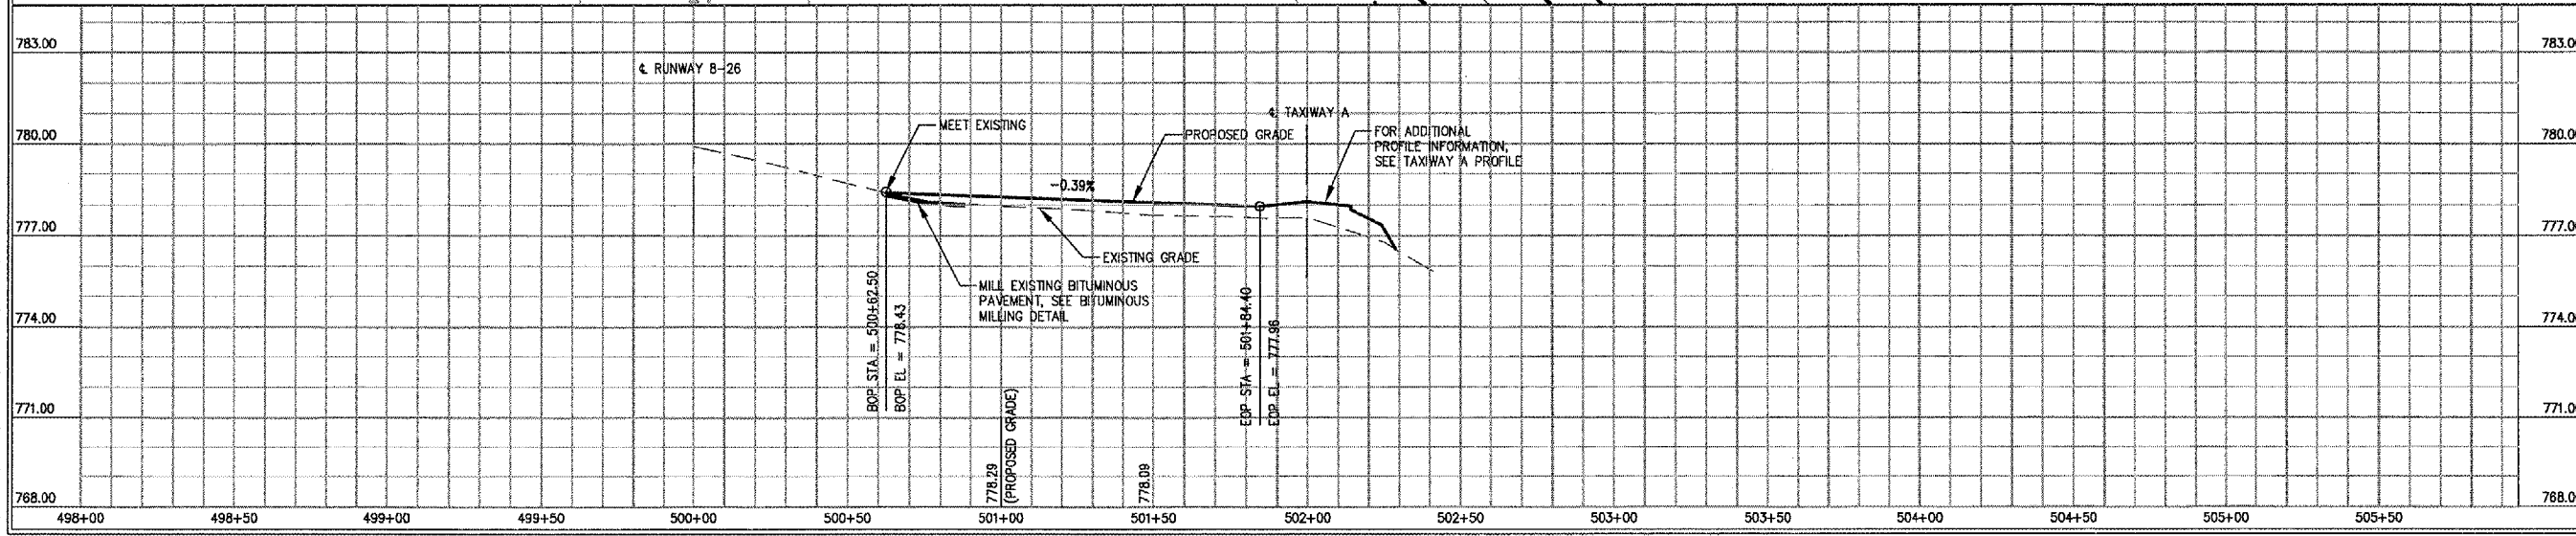

A:\06\005\0084\0508009\DRAWINGS\14-PLAN & PROFILE 500.DWG MAR 10, 2006 10:10AM KLK