

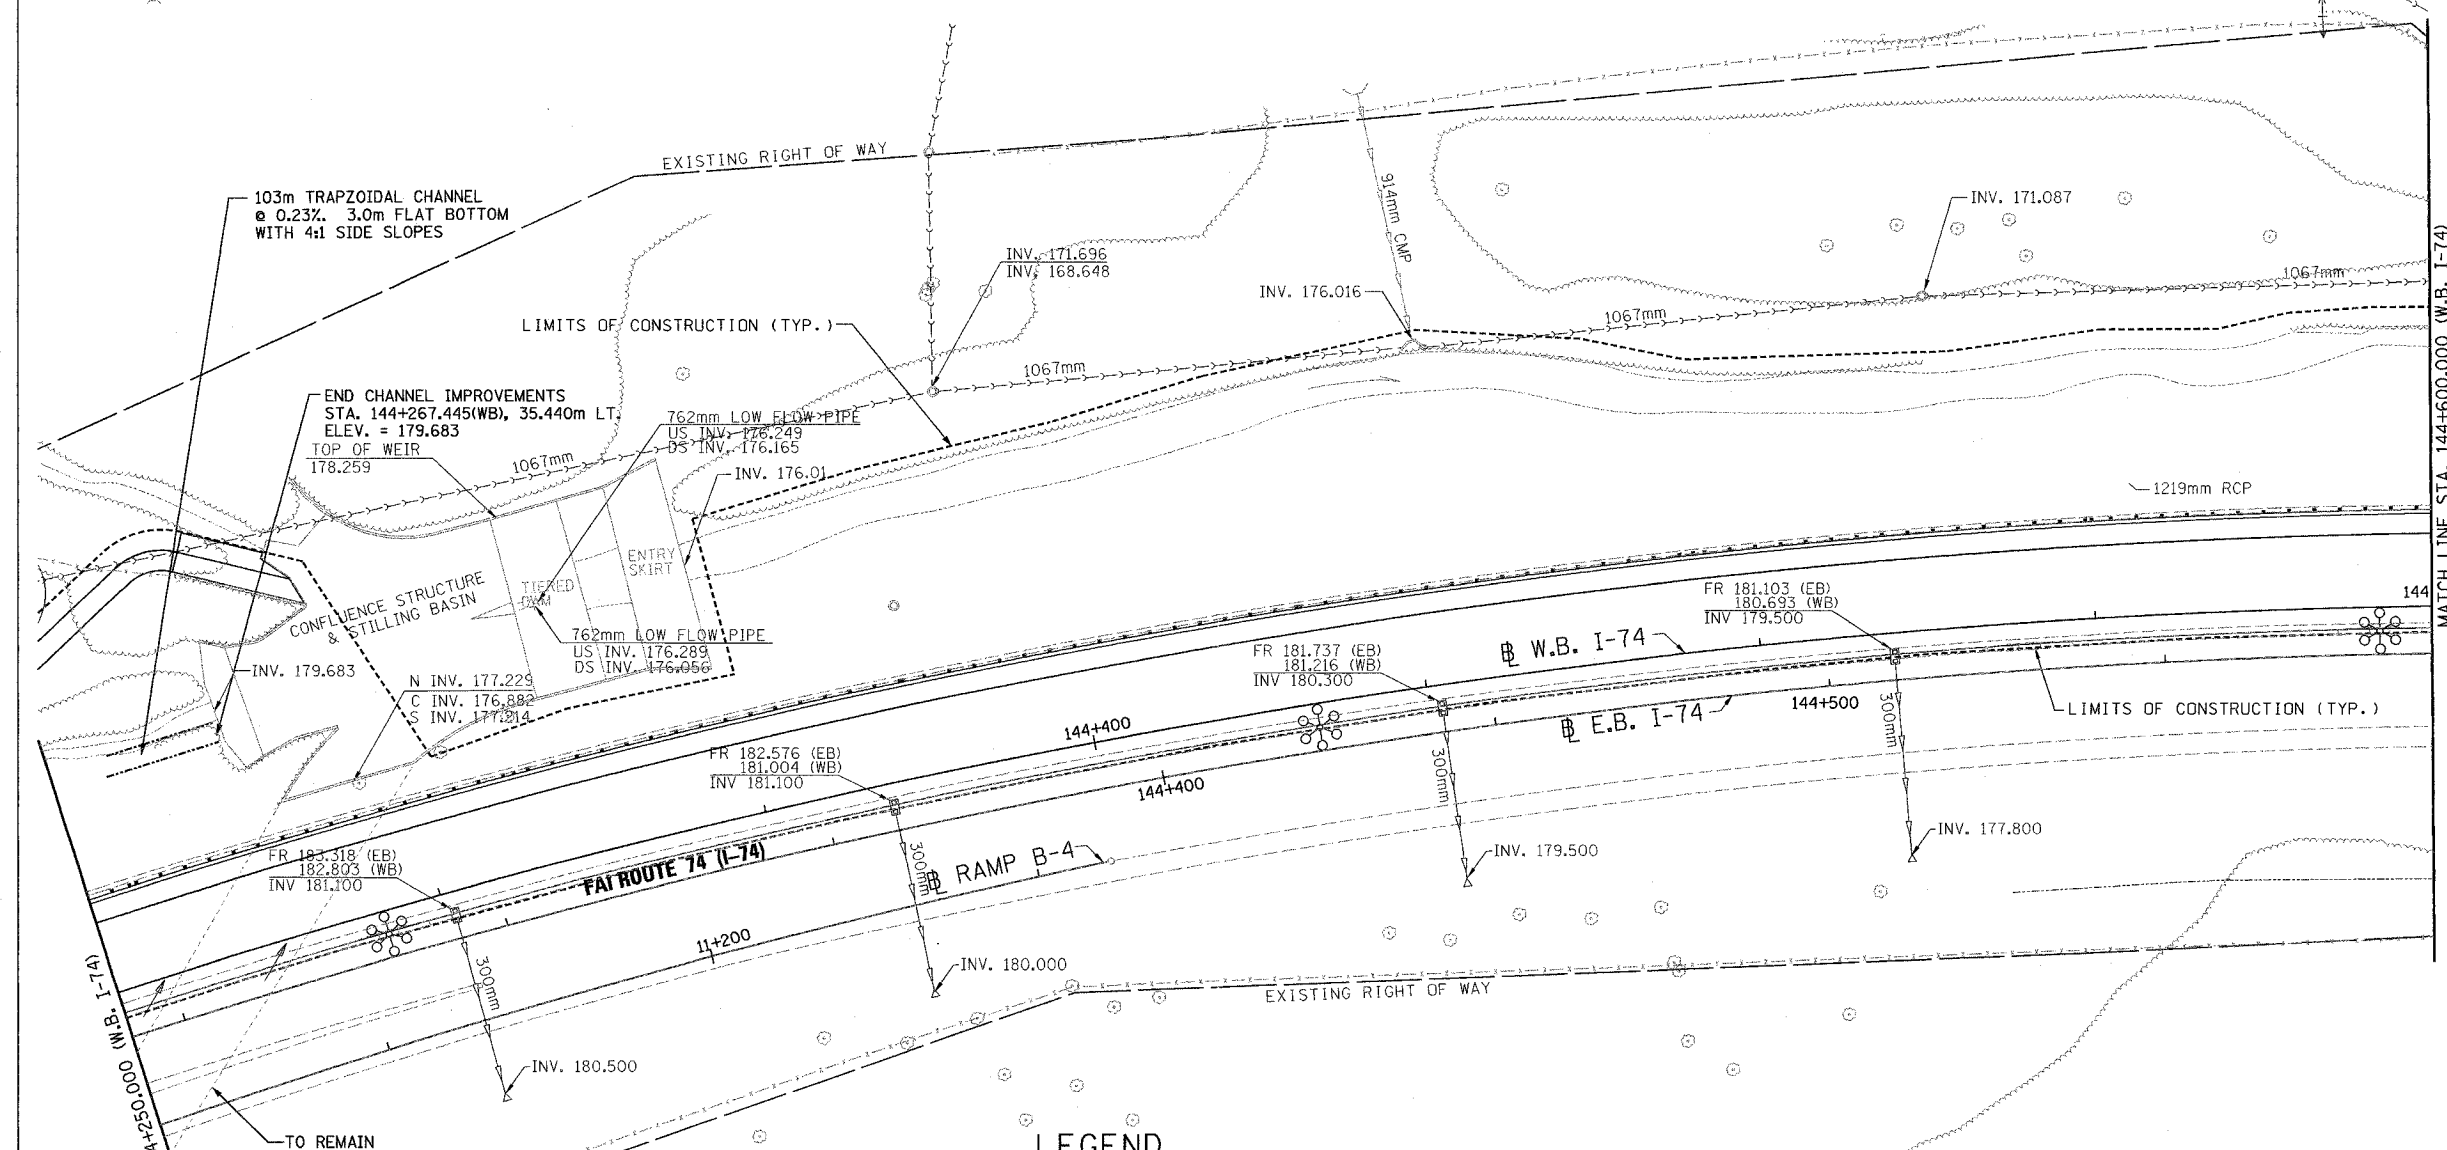


F.A. RTE.	SECTION	COUNTY	TOTAL SHEETS	SHEET NO.
74	(72-7)R-3	PEORIA	1360	1300
STA. 144+250.000		TO STA. 144+600.000		
FED. ROAD DIST. NO.		ILLINOIS FED. AID PROJECT		

 

**LEGEND**

EXISTING	PROPOSED	EXISTING	PROPOSED

 

REVISIONS	
NAME	DATE

ILLINOIS DEPARTMENT OF TRANSPORTATION  
**DRAINAGE AND UTILITY PLAN**  
 FAI ROUTE 74 (I-74) (WB)  
 STA. 144+250.000 - STA. 144+600.000  
 DRAWN BY CADD  
 DATE 11/12/04  
 CHECKED BY KJW