
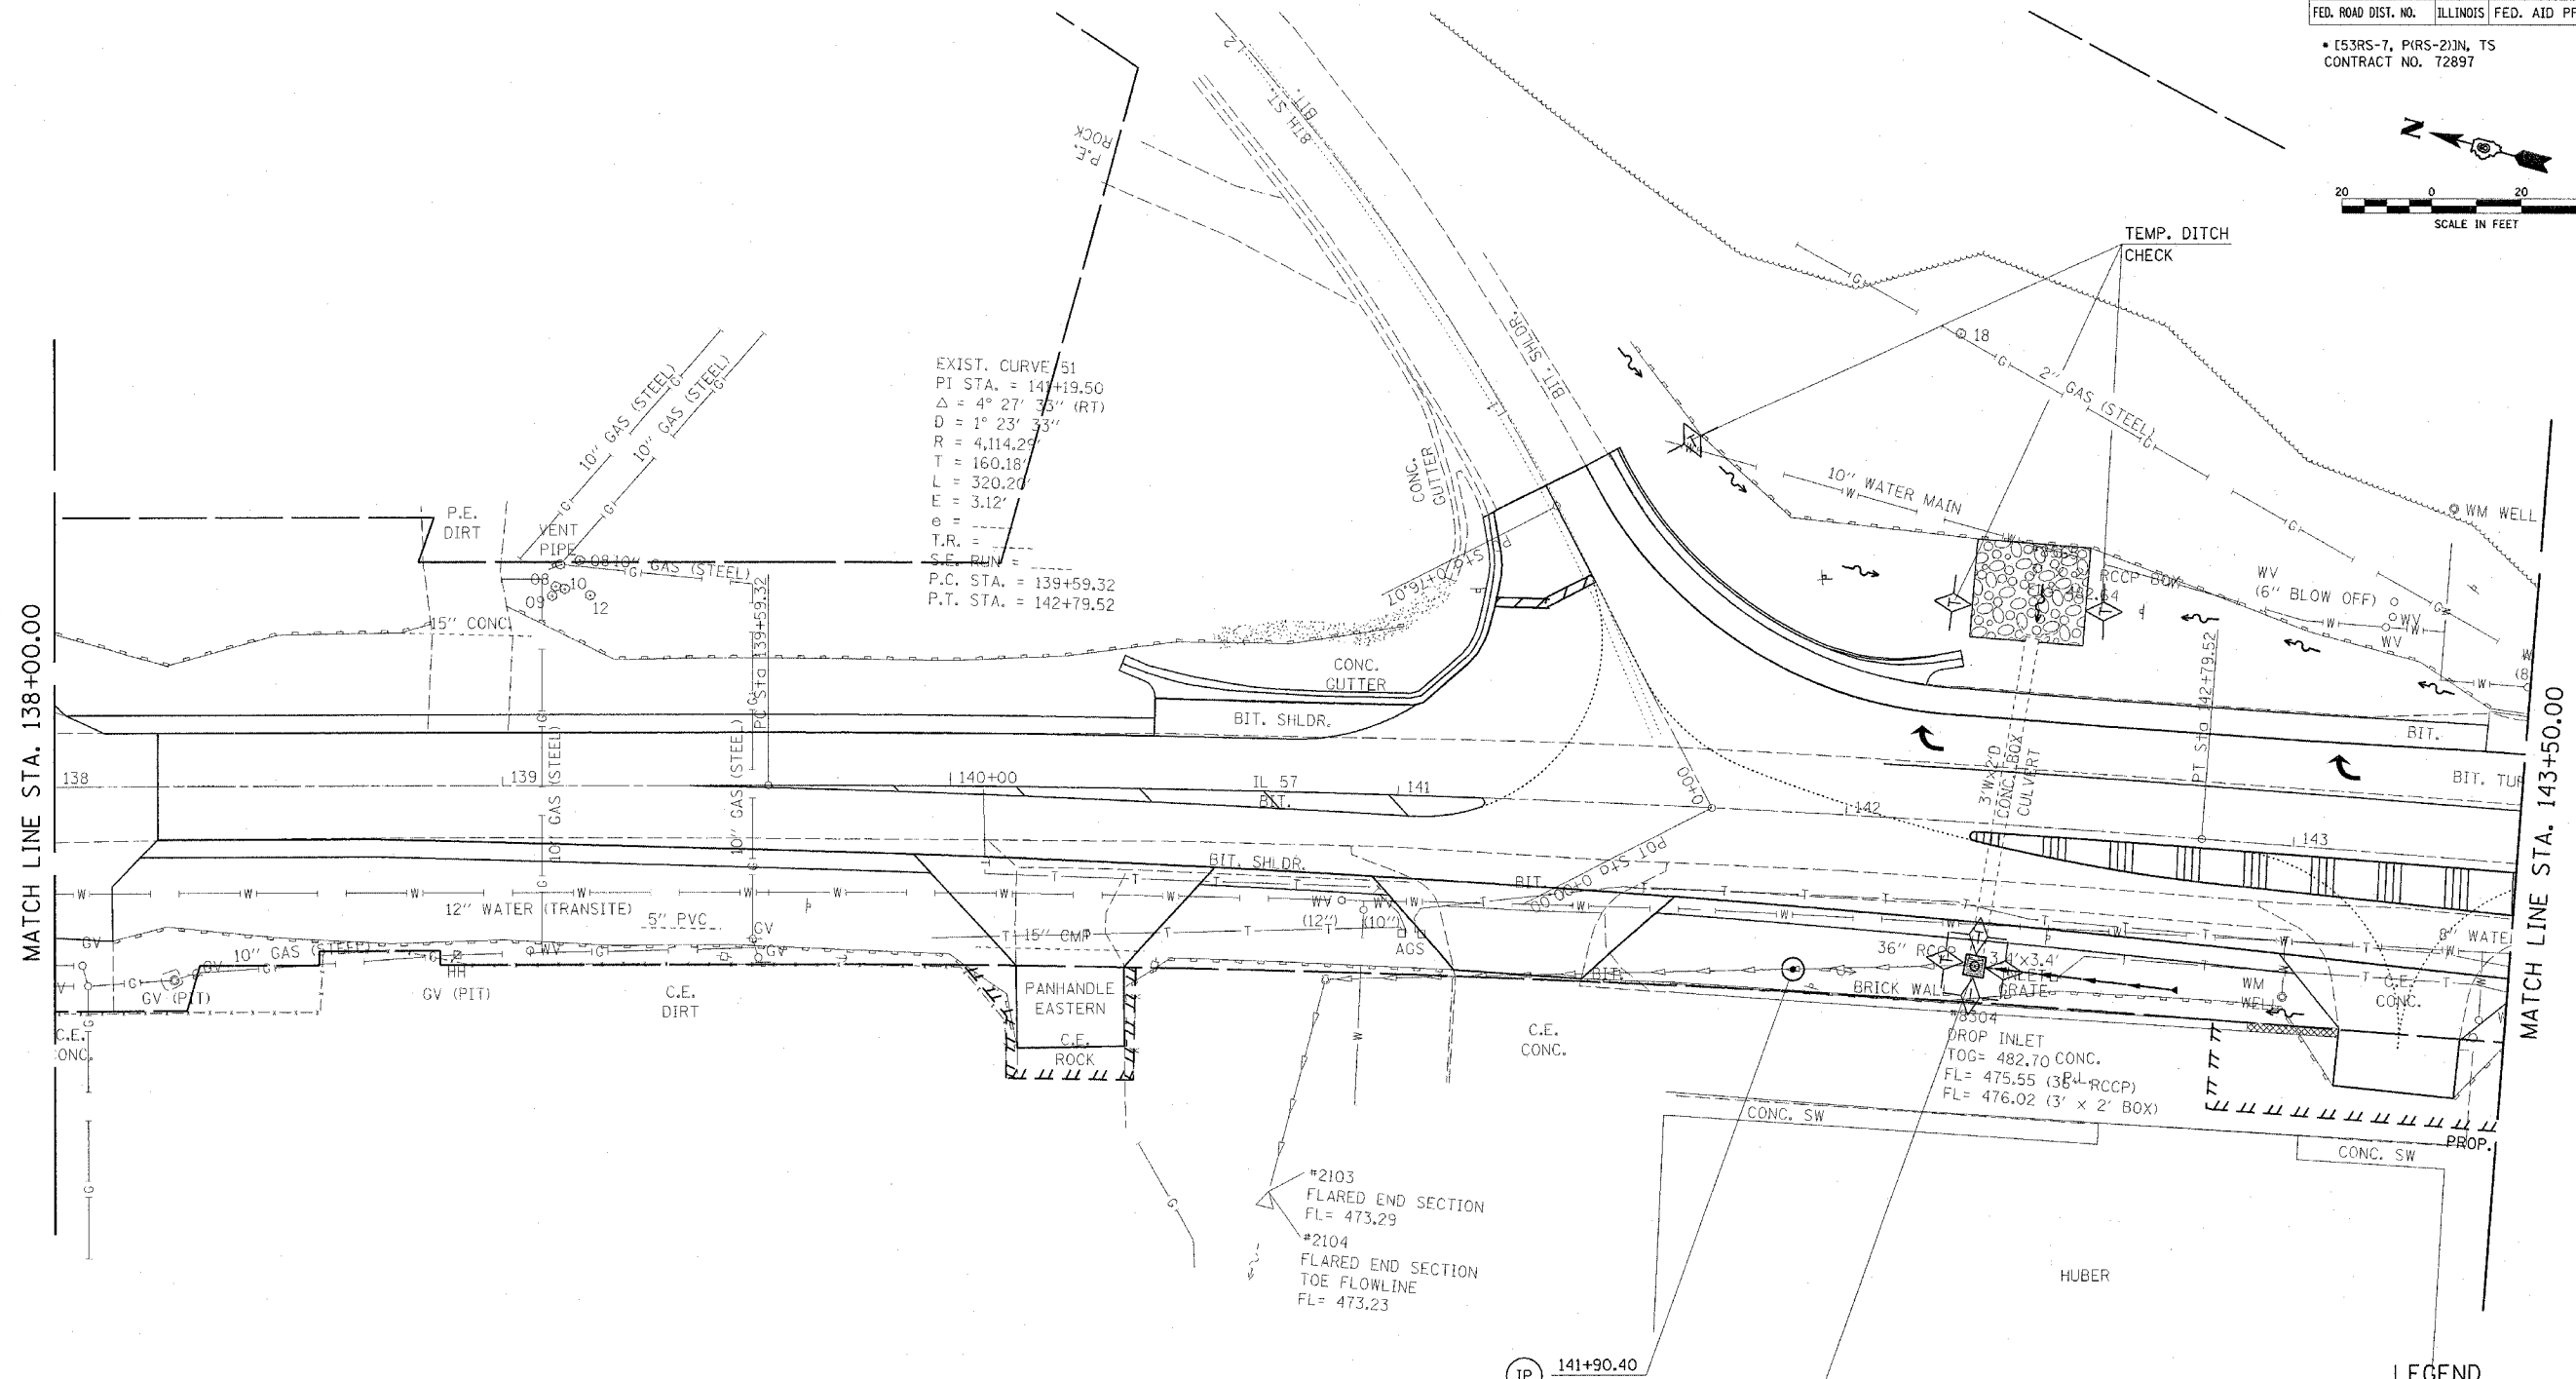


F.A.P. RTE.	SECTION	COUNTY	TOTAL SHEETS	SHEET NO.
502	.	ADAMS	315	94
STA.		TO STA.		
FED. ROAD DIST. NO.	ILLINOIS	FED. AID PROJECT		

• (53RS-7, PIRS-2)IN, TS
CONTRACT NO. 72897

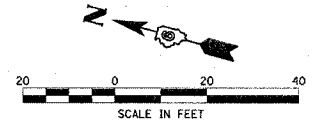

#2103
FLARED END SECTION
FL = 473.29

#2104
FLARED END SECTION
TOE FLOWLINE
FL = 473.23

IP 141+90.40
35.00' RT

IP 142+30.74
31.94' RT
TEMP. DITCH
CHECK

LEGEND

PERIMETER EROSION BARRIER	
INLET AND PIPE PROTECTION	IP
TEMPORARY DITCH CHECK	

REVISIONS	
NAME	DATE

ILLINOIS DEPARTMENT OF TRANSPORTATION
EROSION CONTROL

F.A.P. 502 (IL 57) & RADIO RD.
ADAMS COUNTY
QUINCY, IL.

SCALE: VERT. _____
HORIZ. _____
DATE 04-13-04

DRAWN BY TMJ
CHECKED BY MEB

ct:\projects\0653004\ersnctl.dgn
2/3/2005
REF:01